



01
20011
SECTION 01
Scale 1: 20 @A1

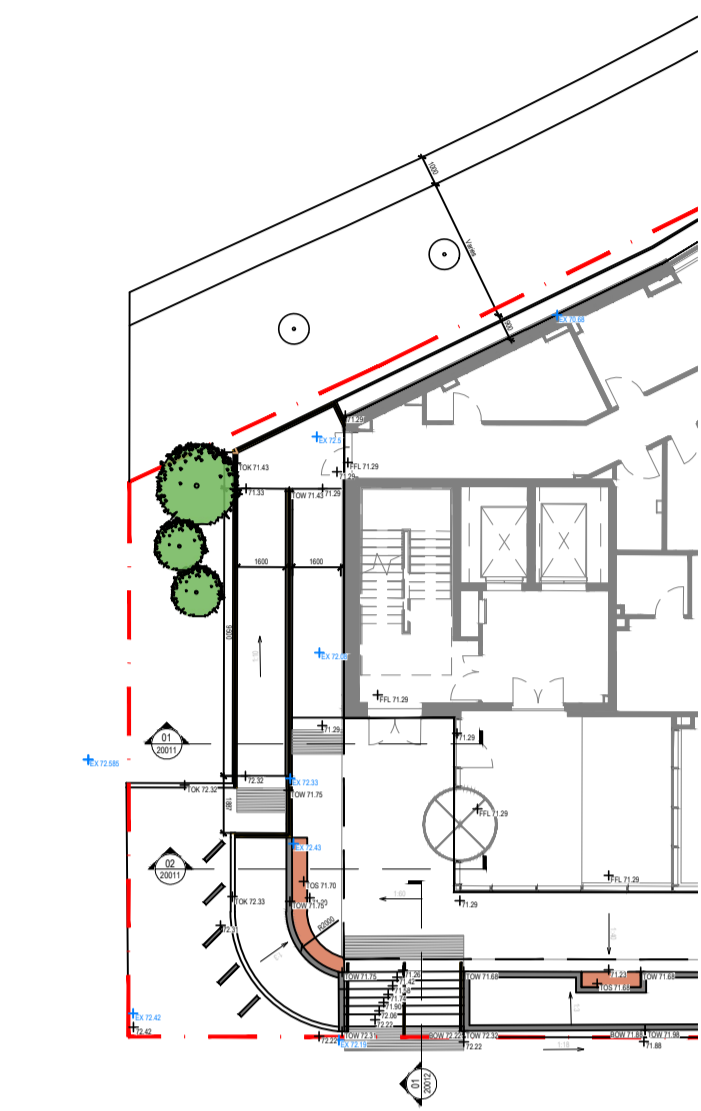

00
20011
KEY PLAN
Scale 1: 250 @A1

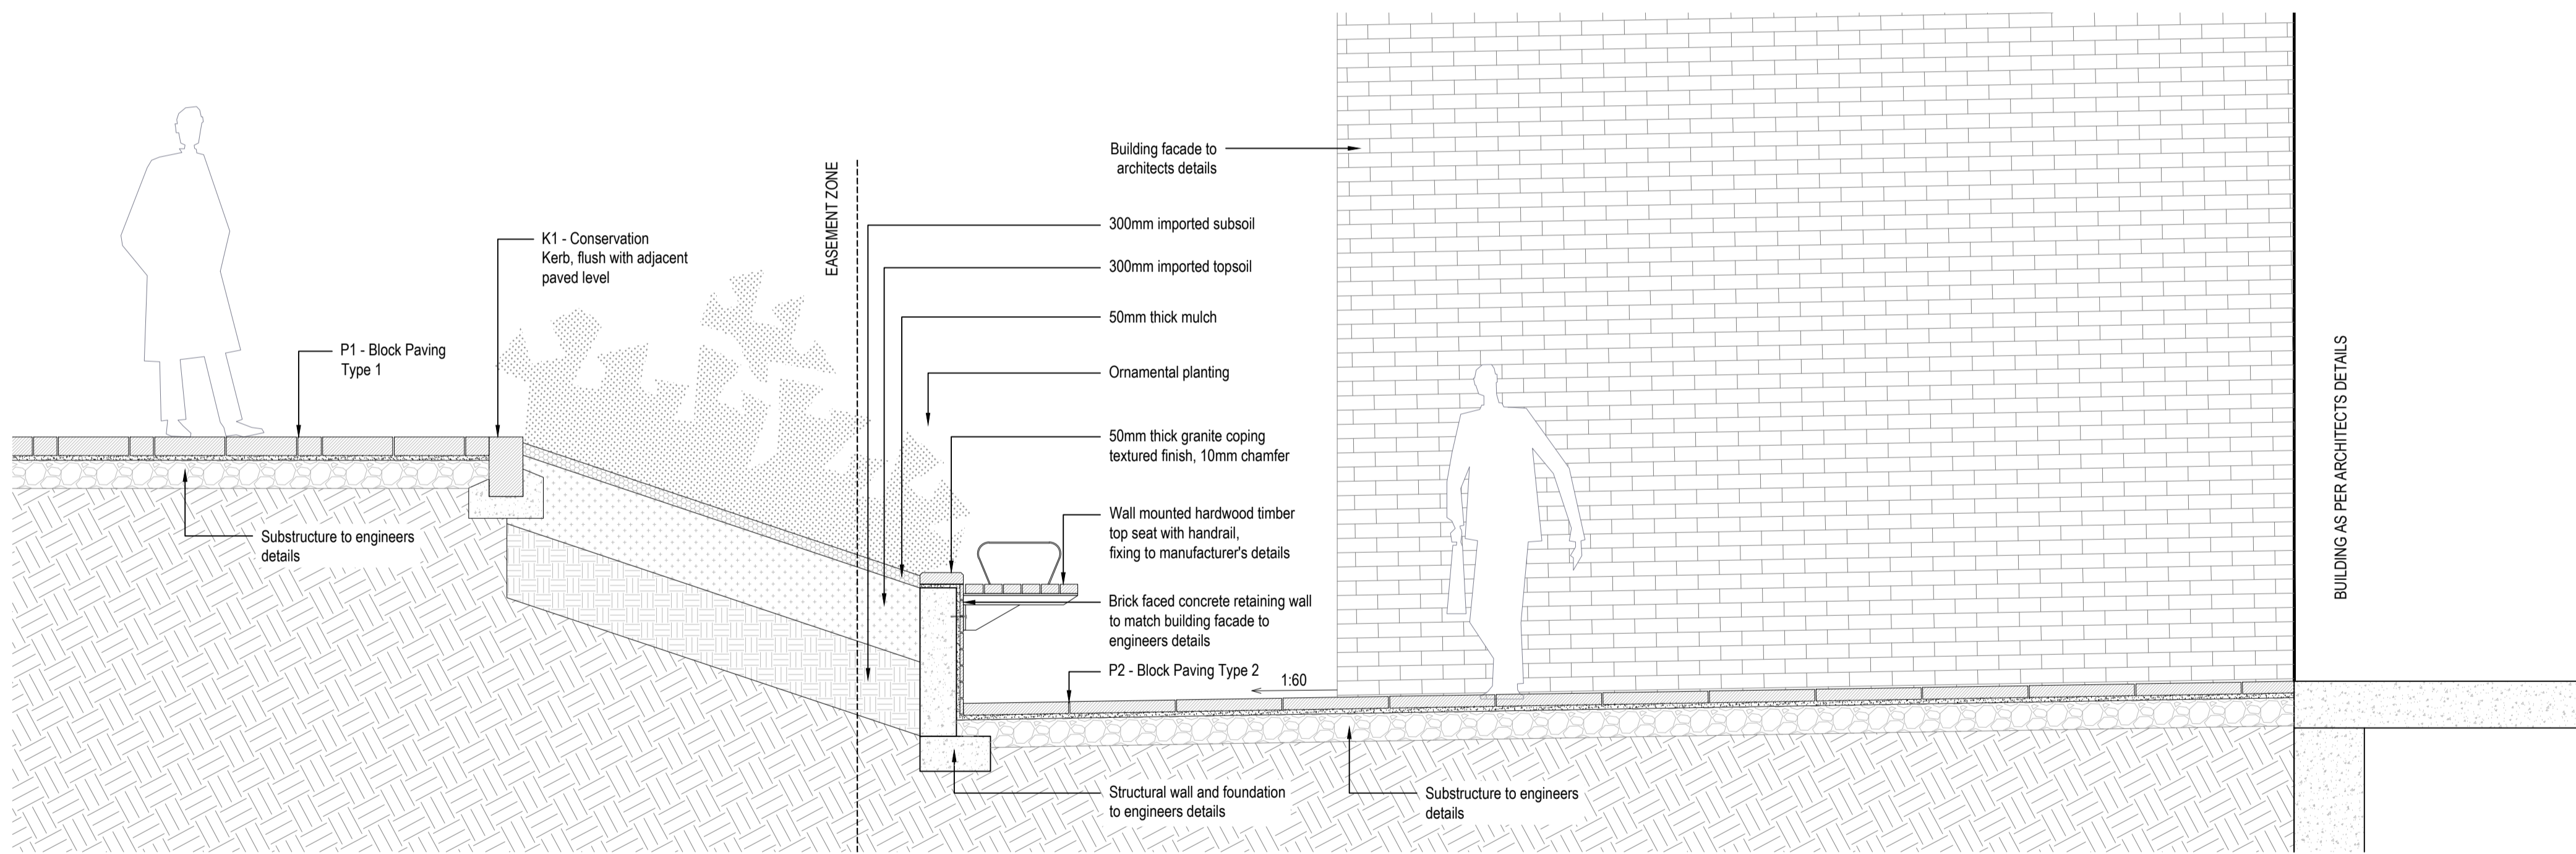

02
20011
SECTION 02
Scale 1: 20 @A1

rev	details	by	date
P01	STAGE 4 FIRST ISSUE	RK	21.02.2024
P02	ANNOTATION AMENDED	RK	03.04.2024
P03	REFERENCE TO BRICK SLIPS REMOVED TO KIER'S REQUEST	RK	08.04.2024
P04	REVISED STAGE 4 SHEETS AS PER VE	SVU	09.07.2024

Notes

- Do not scale from drawing, use figured dimensions
- All dimensions to be checked onsite
- This drawing to be read in conjunction with all other Gillespies drawings and specifications

Project title
UNIVERSITY OF HUDDERSFIELD
SOUTHGATE 2

Drawing title
SECTIONS 01

Drawing status	Scale	Drawn
STAGE 4	As shown @ A1	RK
	Date	Checked
	21.02.2024	WC
	Drawing number	Revision
	SG2-GIL-XX-XX-DR-L-20011	P04

Client
Name here

Address line 1
Address line 2
p.

GILLESPIES