


rev	details	by	date
P09	PLANT ROOM SIZE UPDATED	RK	25.04.2024
P10	SERVICE YARD UPDATED, DROP OFF INCLUDED	RK	25.04.2024
P11	DROP OFF AREA MOVED AWAY FROM PLANTER WALL	RK	13.05.2024
P12	MOVABLE PLANTERS REMOVED TO KIER'S REQUEST AND CYCLE HOOPS REARRANGED	RK	16.05.2024
P13	CYCLE HOOPS REARRANGED	RK	22.05.2024
P14	REVISED STAGE 4 SHEETS AS PER VE	SVU	09.07.2024
P15	UPDATED TO THE RAMP AND ADDED THE MISSING RAILING ALONG WITH REFUSE ZONE	SVU	30.07.2024

rev	details	by	date
P01	STAGE 4 FIRST ISSUE	RK	11.01.2024
P02	TREES ADDED TO MEET PLANNING REQUIREMENTS AS CLOUDED	RK	23.02.2024
P03	KEY AMENDS	RK	27.02.2024
P04	HANDRAIL ADDED AS CLOUDED	RK	03.04.2024
P05	HANDRAIL AMENDED AS CLOUDED	RK	05.04.2024
P06	REFERENCE TO BRICK SLIPS REMOVED TO KIER'S REQUEST	RK	08.04.2024
P07	VE DRAFT	RK	23.04.2024
P08	HIGHWAY EXISTING & PROPOSED TREES SHOWN	RK	24.04.2024

**Notes**

- 1.0 Do not scale from drawing, use figured dimensions only
- 1.1 All dimensions to be checked onsite
- 1.2 This drawing to be read in conjunction with all other Gillespies drawings and specifications

	Site Boundary
	Daphne Steele Boundary (Phase 1)
	Easement Zone
	P1 - Block Paving Type 1 Bramat Paving Mix - Aliz Silver (60%) and Jura Grey (40%), textured Sizes - 300mm x 200mm and 200mm x 100mm, 80mm thk, Q25/110
	P2 - Block Paving Type 2 Mayfair flags, silver Size - 450mm x 450mm x 50mm thick, Q25/111
	P3 - Tactile Hazard Paving Concrete Paving Flags Size: 400mm x 400mm x 80mm plus specials to fit curved areas Colour: Charcoal, Q25/112
	P4 - Gravel Path Gravel path along building edge Q25/175
	Bitmac to Service Yard Q22/170
	K1 - Kerb 145mm wide Conservation kerb (100mm Upstand) Q10/110
	K2 - Kerb 145mm wide Conservation kerb (Flush) Q10/111
	K3 - Kerb 50mm thick Flat Top Edging towards Leeds Road Q10/112
	Handrail to Steps Free standing brushed stainless steel handrail, 45mm diameter. Fixed 75mm from wall edge. Top of handrail 1000mm above floor level, Q41/240
	Cycle Hoops 48mm dia. Sheffield style cycle hoops Finish: Brushed stainless steel to match campus palette
	Railing Free standing brushed stainless steel railing with 45mm dia handrail on top, Q41/160 and Q41/161
	Louvered Fence 1600 x 100 Louvered fence by Langfulton or similar approved To be coordinated with architects
	S1 - Timber Top Seats Wall mounted timber top seats in linear and curved profiles with backrests and armrests by Sedg Group or similar approved, Q50/225, Q50/226, Q50/227
	Retaining Wall Type 1 Brick faced concrete retaining wall with 50mm thick granite coping. Brick colour to match building facade.
	Retaining Wall Type 2 Structural in situ concrete retaining wall with brick face. Detail by others. F10/111
	Granite Steps with Seating Units Granite steps (linear and curved) with contrasting strips F10/110
	Bollards Brushed stainless steel Geo bollard by Marshalls or similar approved, Q50/190
	Specimen Tree Refer to planting plans
	Ornamental and Specimen Shrub Planting Refer to planting plans
	Climbing Plants
	Wildflower Meadow
	Refuse Zone

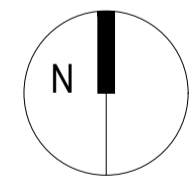

UNIVERSITY OF HUDDERSFIELD  
SOUTHGATE 2

LANDSCAPE GENERAL ARRANGEMENT

STAGE 4	Drawing status	1:100 @ A1	Scale	Drawn
	Date	11.01.2024	Date	RK
SG2-GIL-XX-00-DR-L-10011	Drawing number		Revision	WC
Client				P15
Name here				
Address line 1				
Address line 2				

**GILLESPIES**

5th Floor, Phoenix House, 3 South Parade, Leeds, LS1 5DQ  
P: 0113 247 0550 F: 0113 247 0550 E: design.leeds@gillespies.co.uk

© copyright GILLESPIES LLP, all rights reserved