



South Elevation




West Elevation



North Elevation



East Elevation

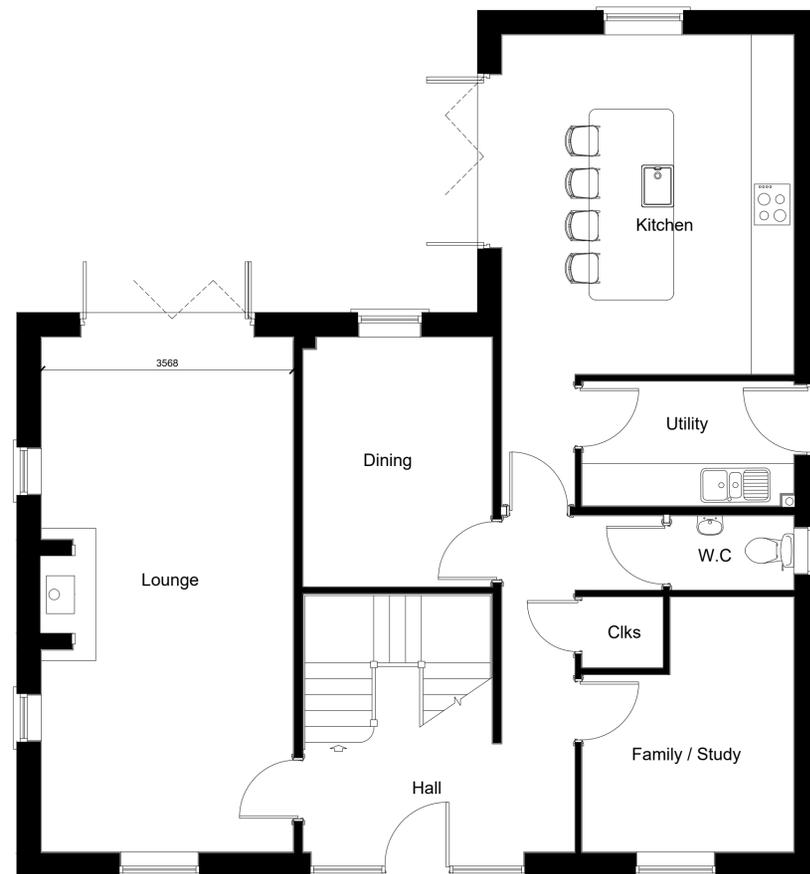

Ground Floor Plan



First Floor Plan

Rev	Description	Drawn	Checked	Date

Document Status: **S2** Purpose of Issue: **WORK IN PROGRESS**



Firth Buildings, 99 - 103 Leeds Rd, Dewsbury, WF12 7BU t: 01924 464342
e: info@martinwalsh.co.uk w: www.martinwalsh.co.uk

Project: Proposed Residential Development On Land Adjacent To 4 Bronte Way, Mirfield WF14 9NT

Title: Proposed House Type A

Client: Michael Scargill

MWA Project Ref	Scale	Original Paper Size	Paper Orientation	Drawn
6564	1:50/100	@A2	Landscape	MW(J)

File Identifier	Originator	Volume	Level	Type	Role	Number	Revision
MSBW- MWA - XX - XX - DR - A - 0004							P1

Copyright © 2022 Martin Walsh Architectural. All Rights Reserved. Martin Walsh Architectural is the trading name of Martin Walsh Architectural Limited. Registered in England Number 4496049