





THIS DRAWING HAS BEEN PREPARED FROM
SURVEY INFORMATION SUPPLIED BY OTHERS AND IS FOR
INFORMATION PURPOSES ONLY. DO NOT SCALE FROM
DRAWING. USE FIGURED DIMENSIONS ONLY.

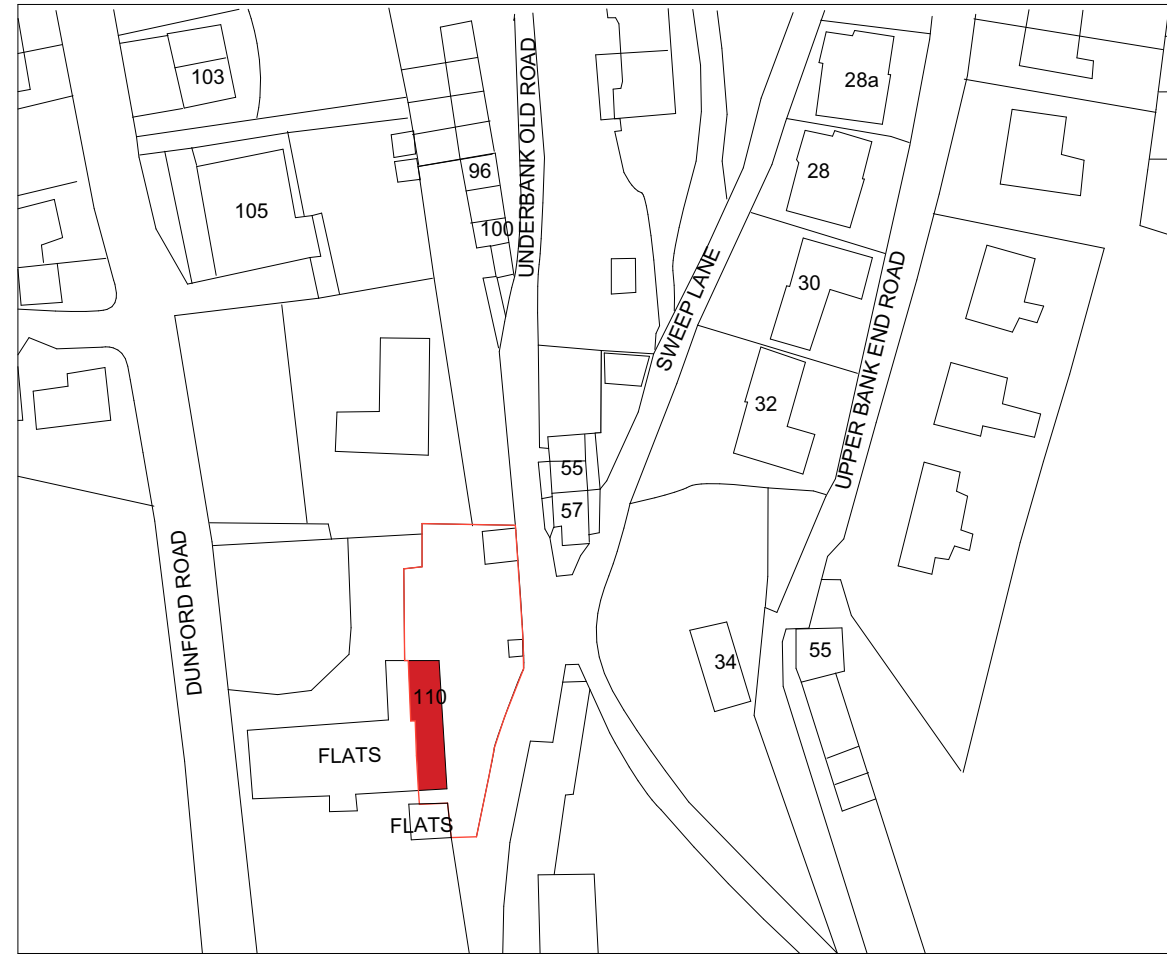

Scale Key
10m


LOCATION PLAN

1:1250

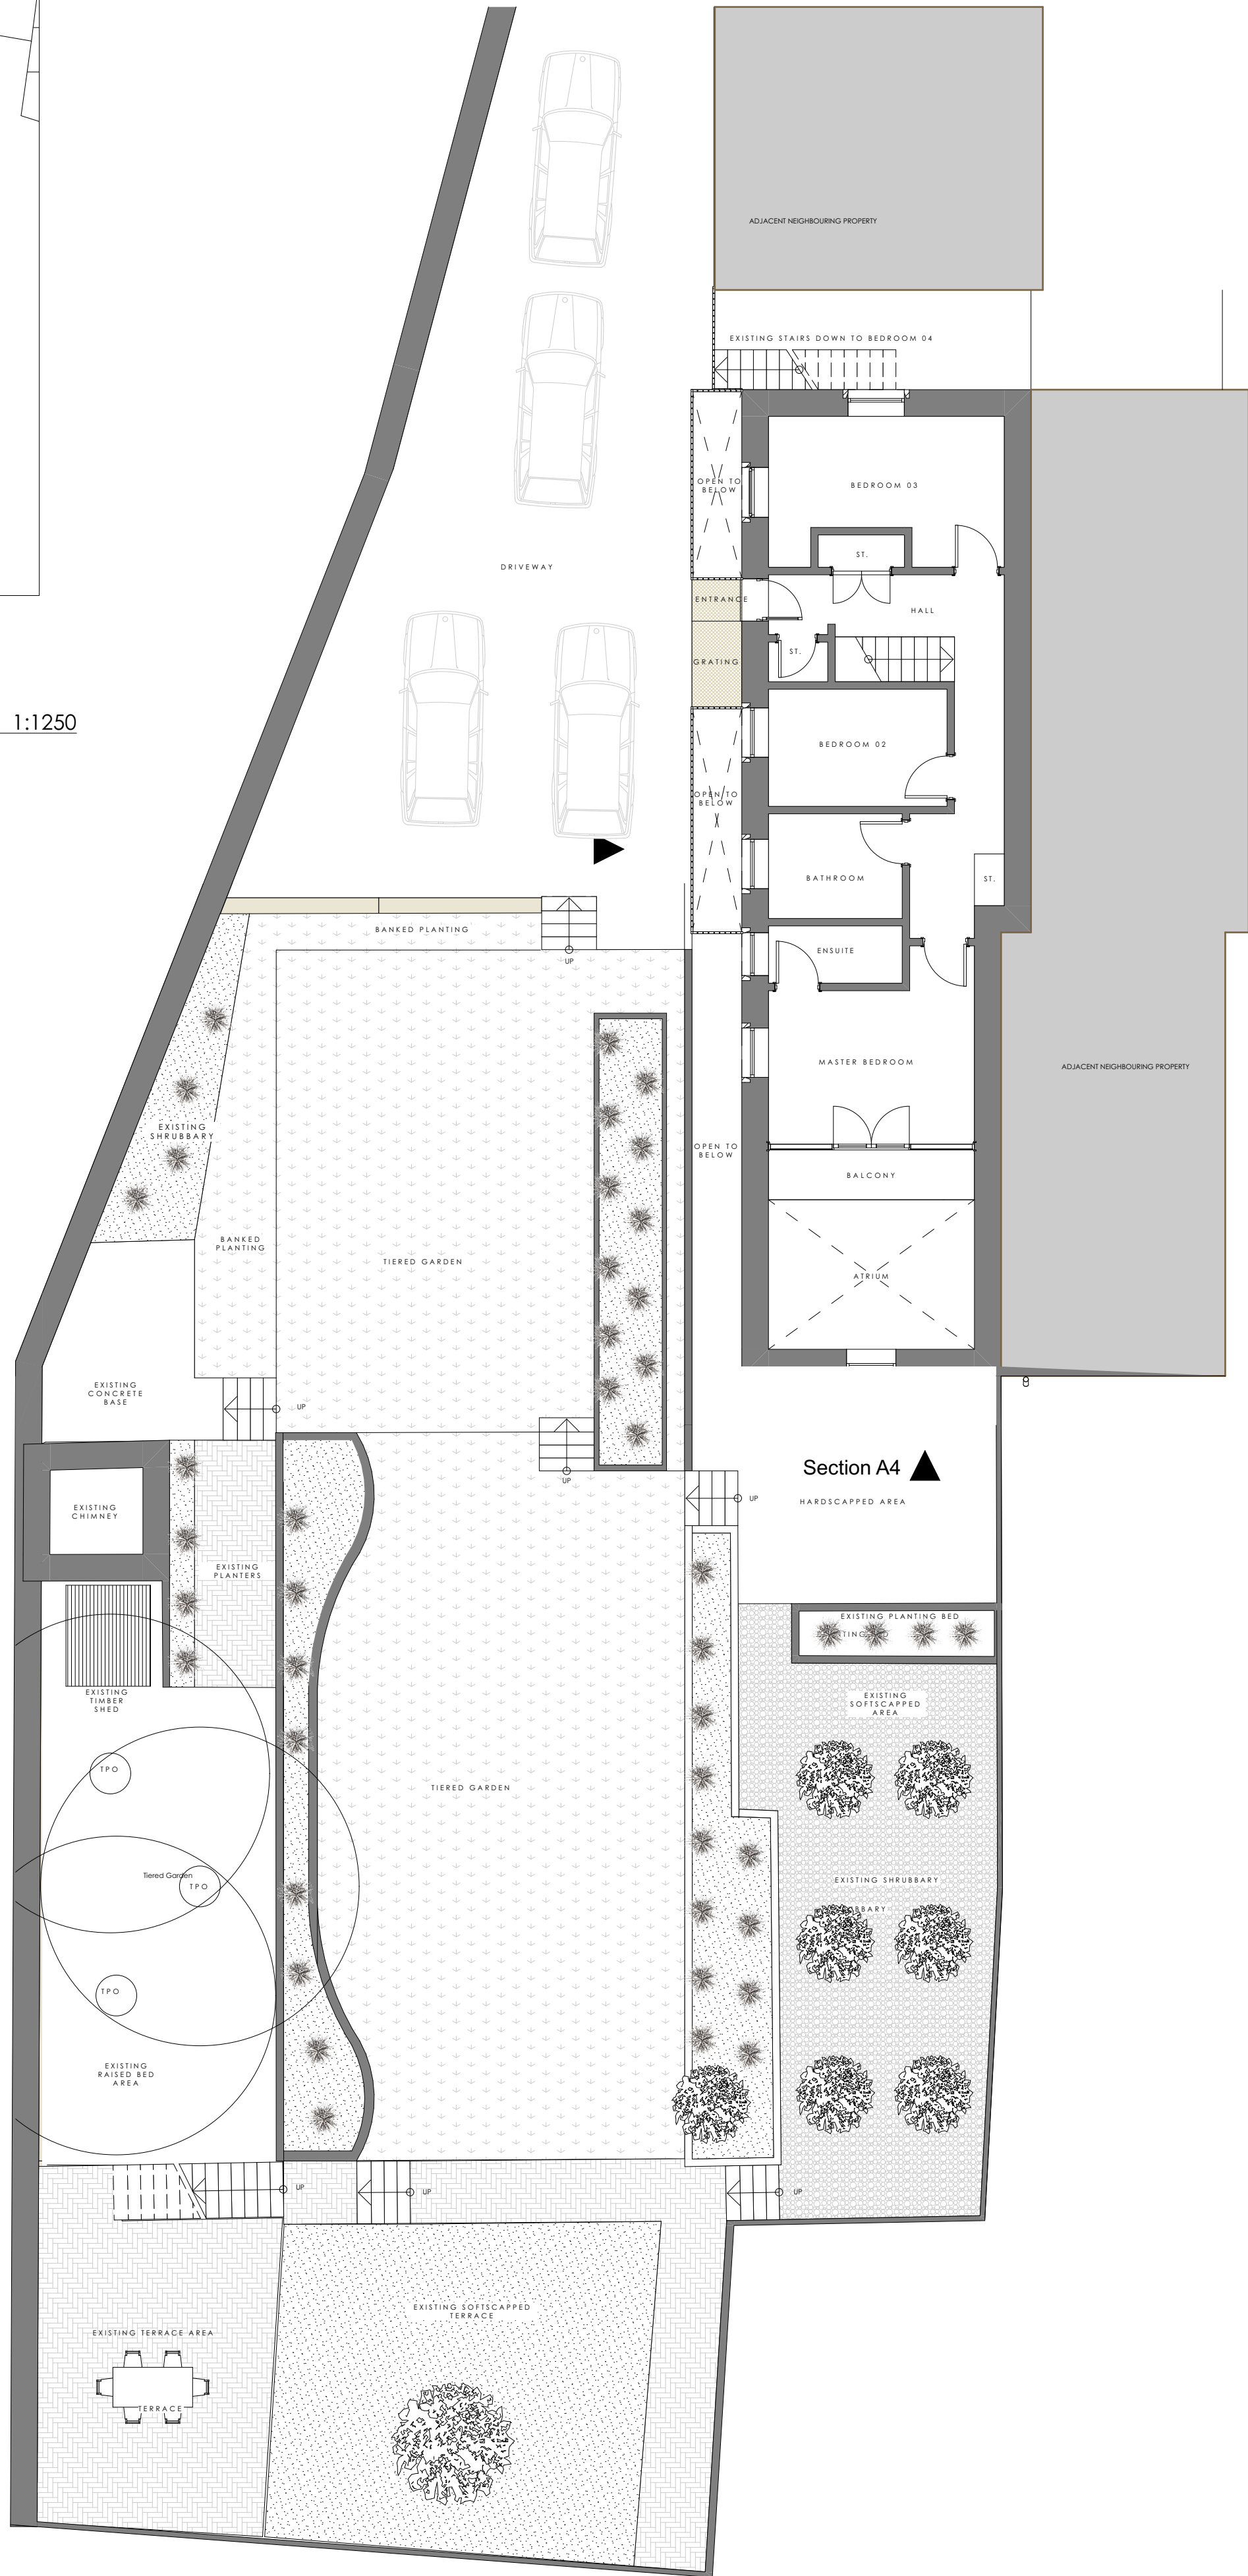

EXISTING GROUND FLOOR

1:100

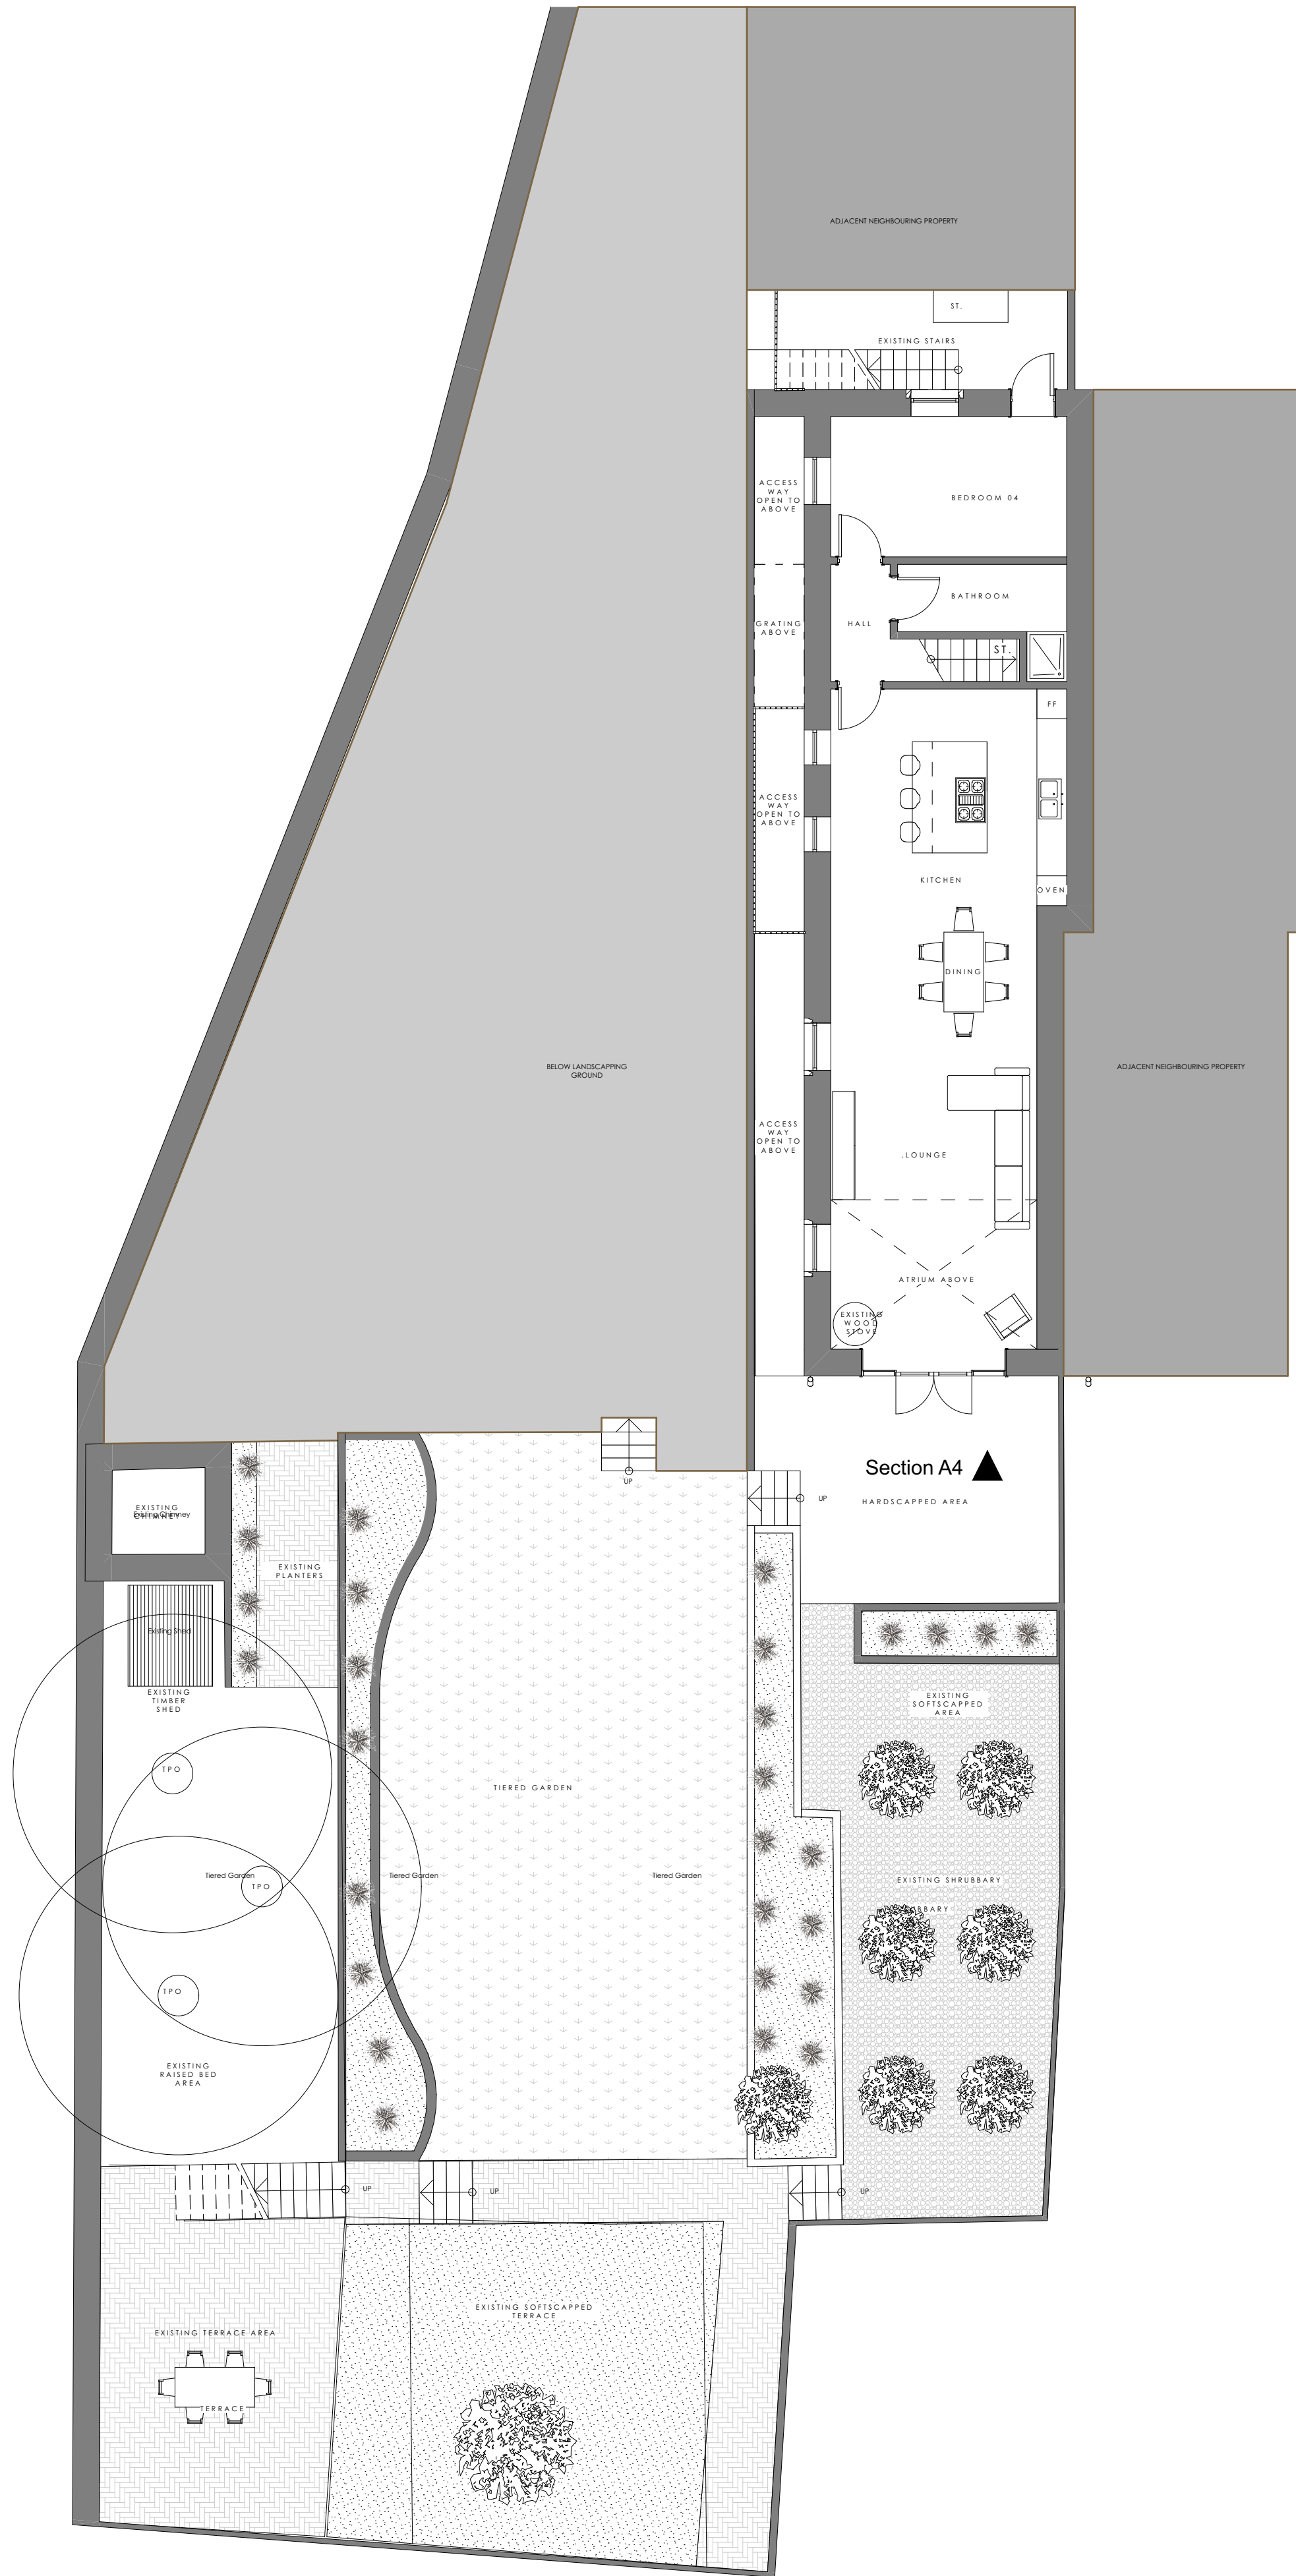

EXISTING LOWER GROUND FLOOR

1:100

Key Plan

Revisions

Planning Submission		JC	JC	04/05/2023
Rev	Description	Drw	Chk	Date
Drawing Status: PLANNING				
Client: MR & MRS CATHCART.				
Project: 110 UNDERBANK OLD ROAD, HOLMFIRTH, HDY 1 AS				
Drawing: EXISTING PLANS.				
Project No:		Drawing No:		
110		02_01		
Scale:	Date:	Drawn by:		Checked by:
varies	May 23	JC		—