


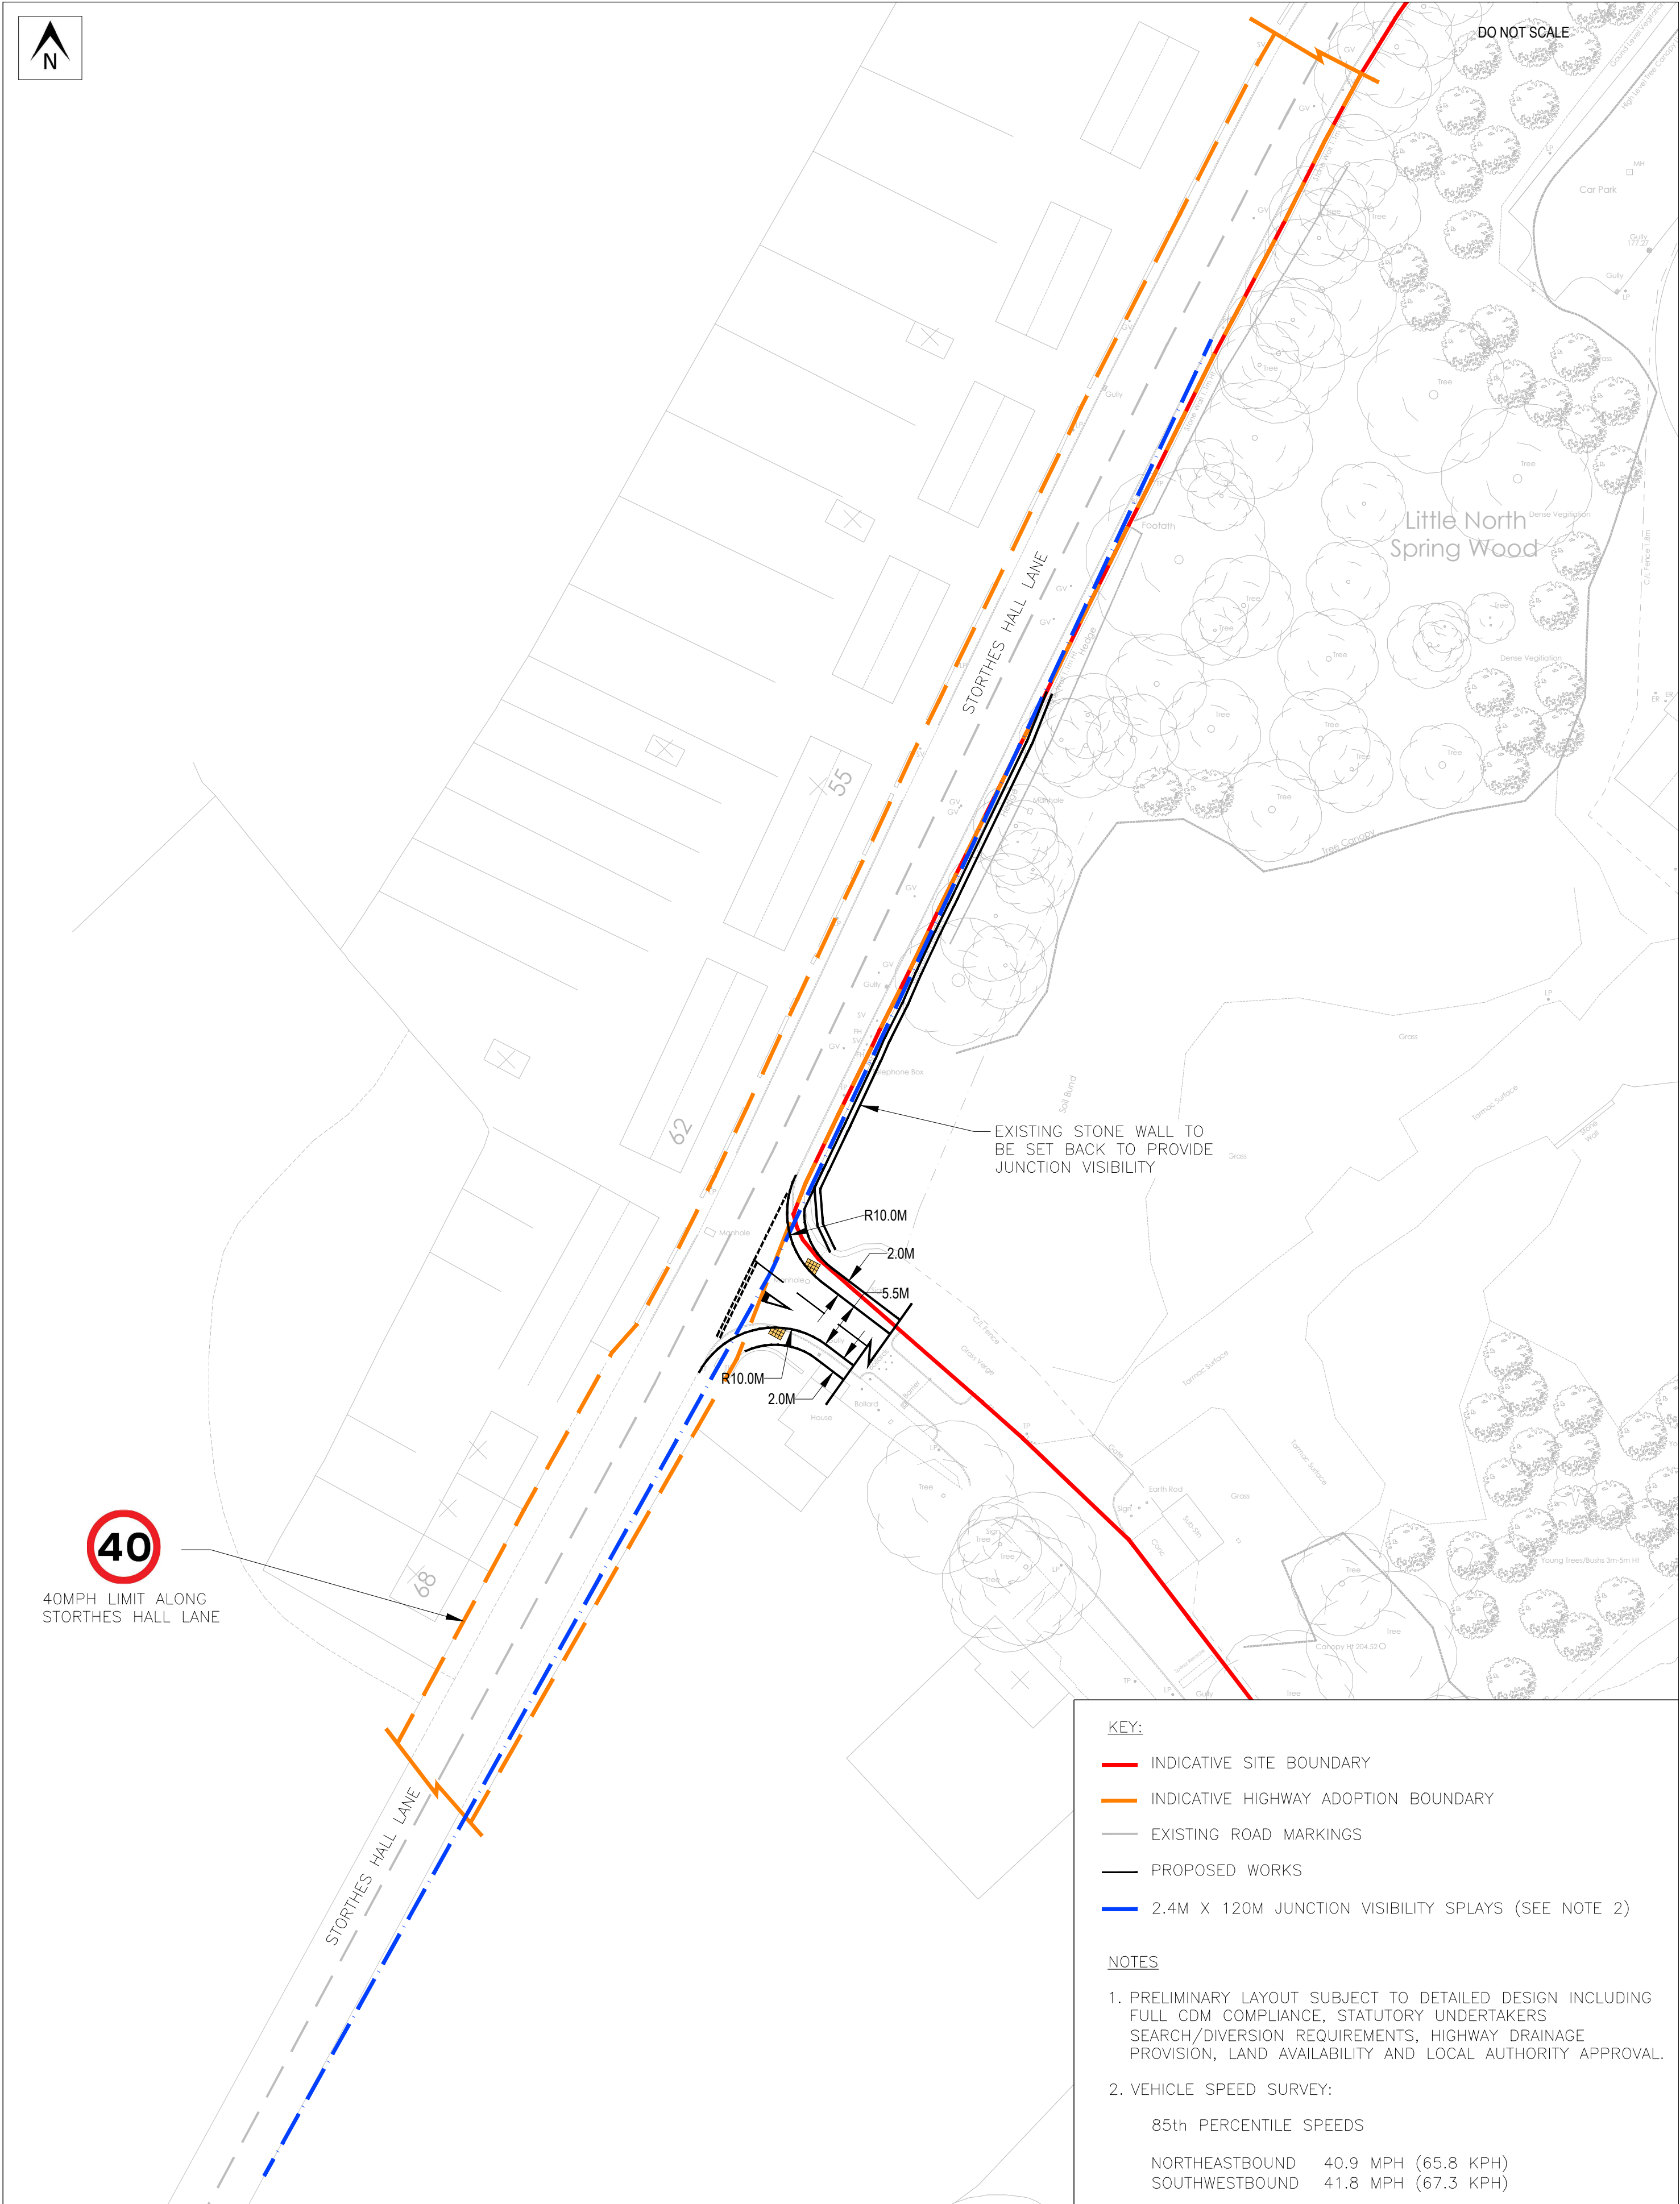

						PROJECT	CLIENT				 OPTIMA Intelligent Highway Solutions Suite 1, 3rd Floor, Goodbard House, Infirmary Street Leeds LS1 2JP optimahighways.com T 0113 245 1679
						STORTHES HALL, KIRKBURTON	UBRIQUE INVESTMENTS LIMITED				
-	07/10/22	SG	INITIAL ISSUE	MEW	MEW	DRAWING TITLE	CHECKED MEW	APPROVED MEW	DRG No. 18092/GA/02		
REV	DATE	BY	DESCRIPTION	CHK	APP	PROPOSED SOUTHERN ACCESS ROAD LAYOUT	DRAWN BY: SG	SCALE @ A2 1:500	DATE OCTOBER 2022	REV. -	
STATUS											
PRELIMINARY											