


This drawing is copyright of DART Engineers Ltd and must not be copied or reproduced in any way without written consent.

DO NOT SCALE OFF THIS DRAWING

Status				
No.	Revision	Date	Drwn	

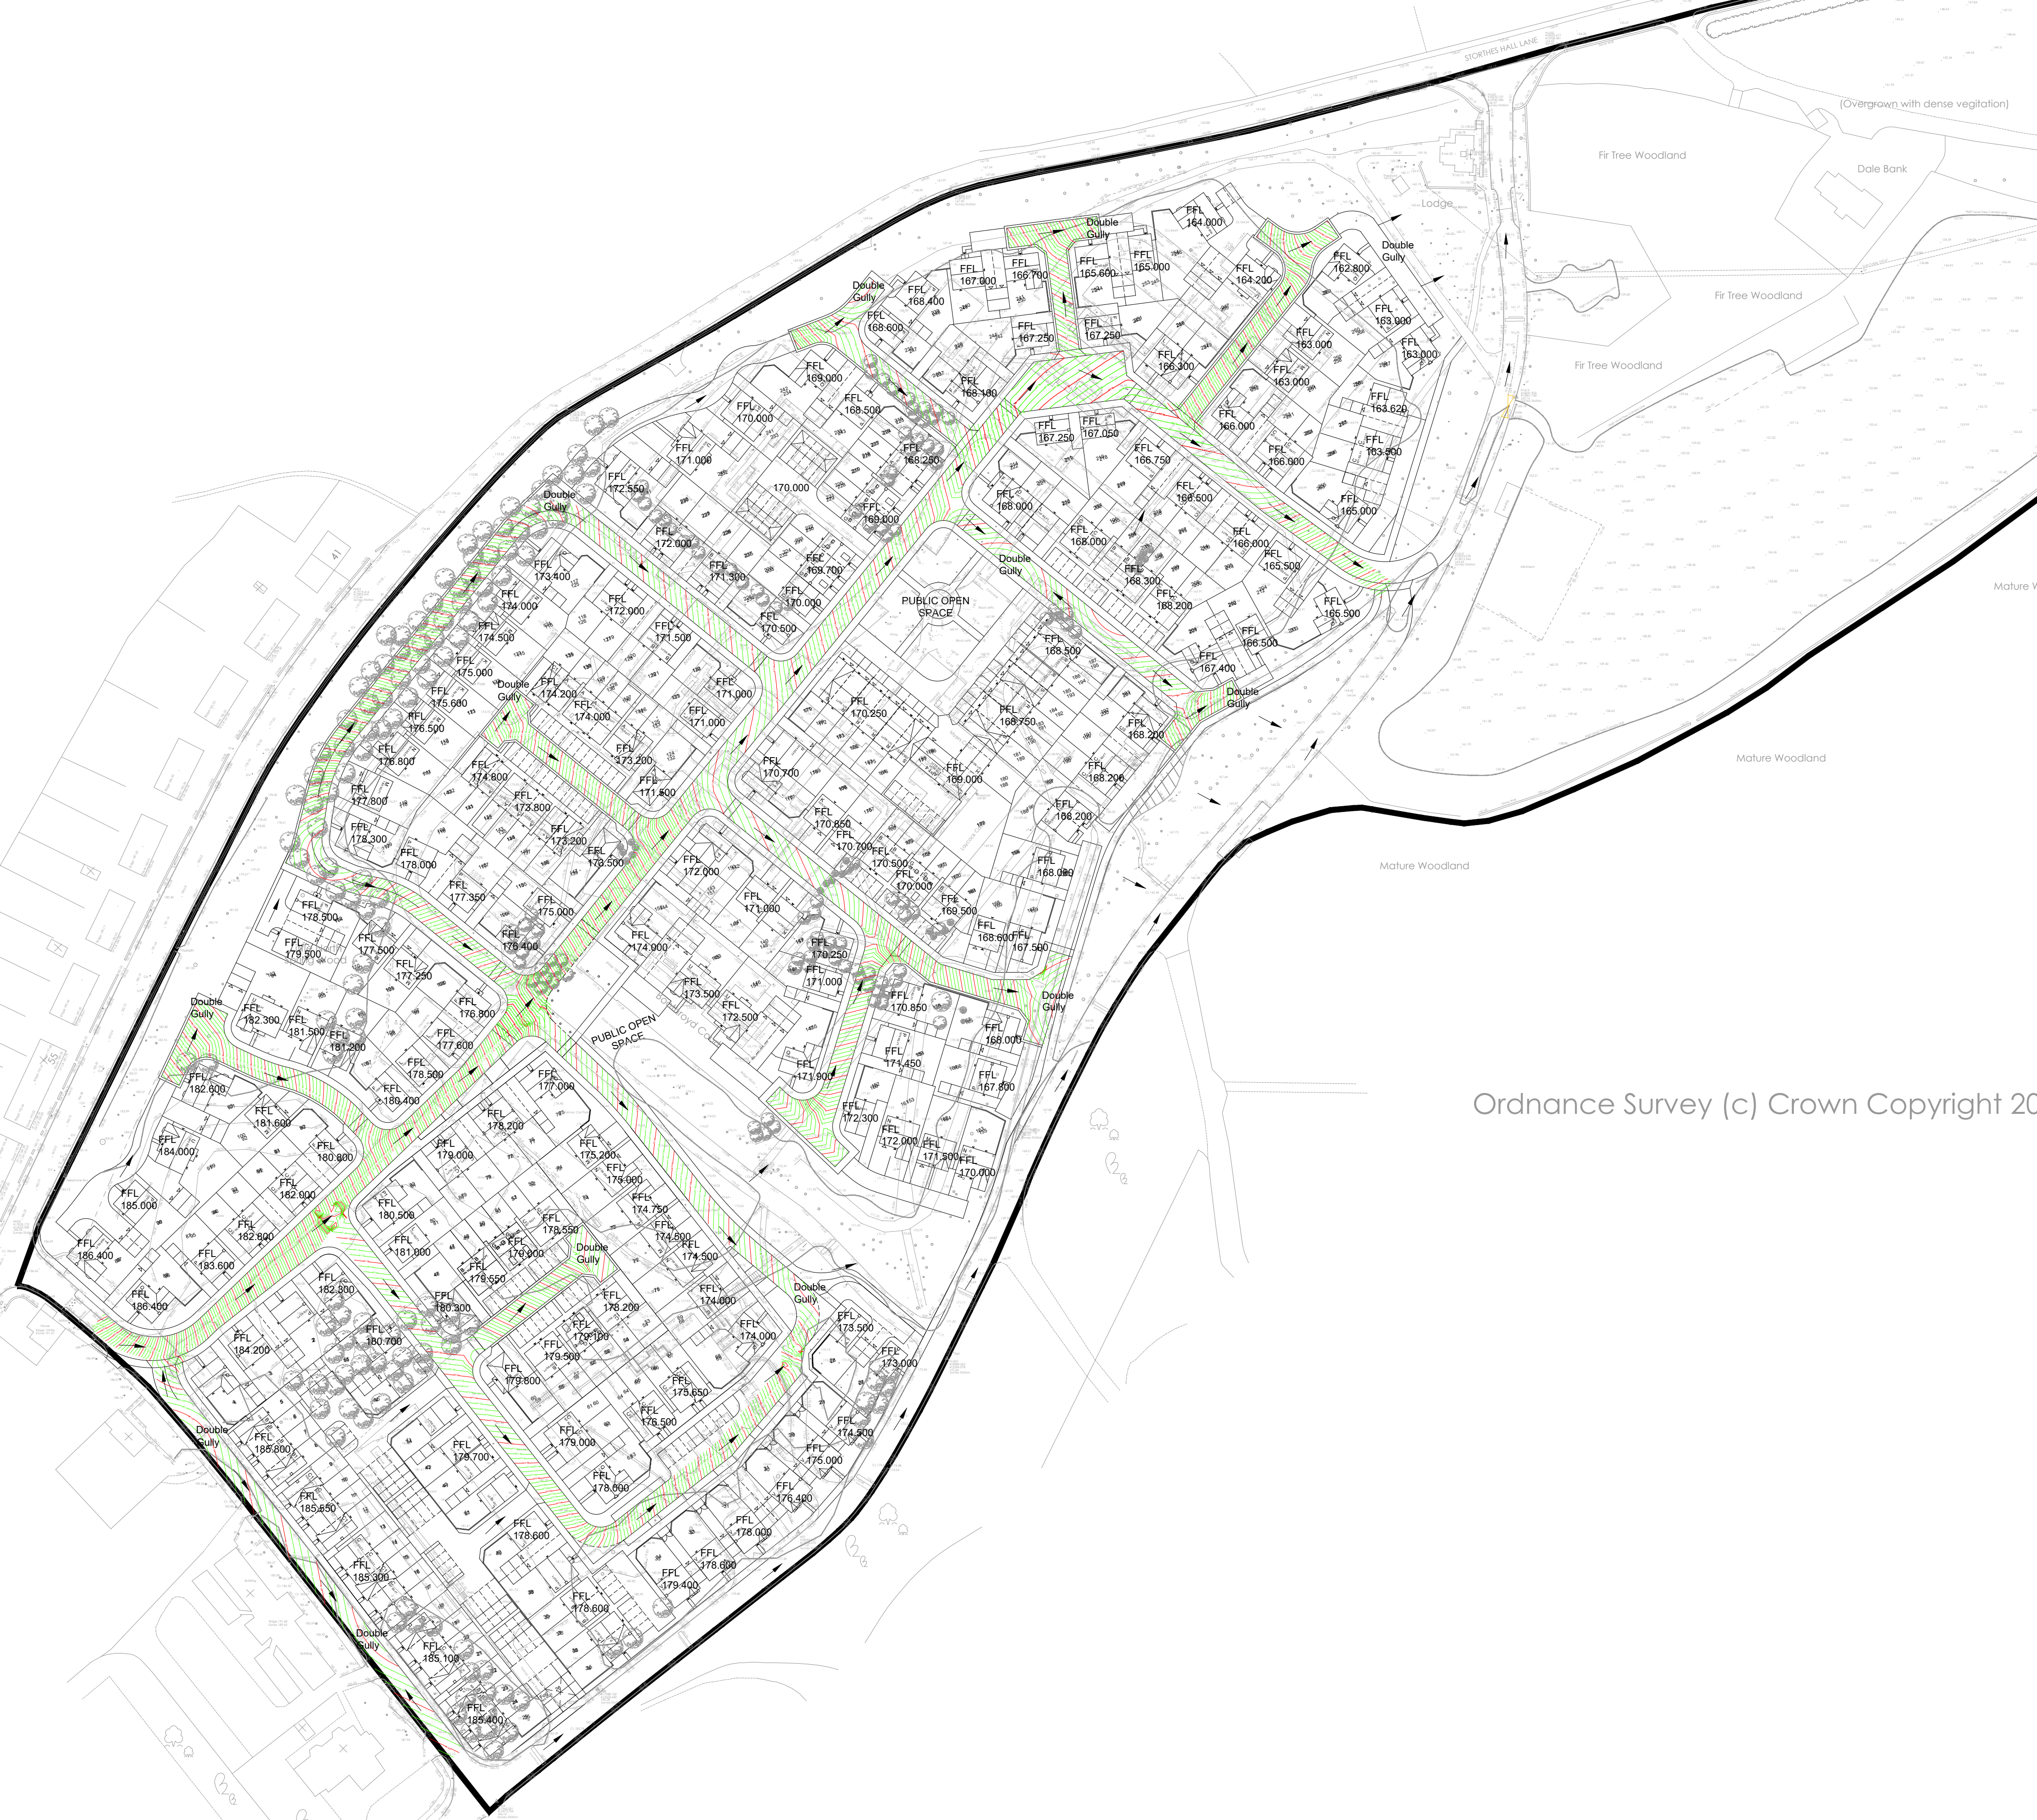

Ordnance Survey (c) Crown Copyright 20



CONTACT e: andy@dart-engineers.com
e: robt@dart-engineers.com
m: 07725281902
w: www.dart-engineers.com

CLIENT UBRIQUE INVESTMENTS LTD

PROJECT STORTHERS HALL

DRAWING TITLE PROPOSED FLOOD EXCEEDANCE

Drawn	AD	Chkd	RT	Date	FEB 24	Scale	1:1000
Sheet Size	A1	Drawing No.	23146- DR-C-0110	Revision	P1		