

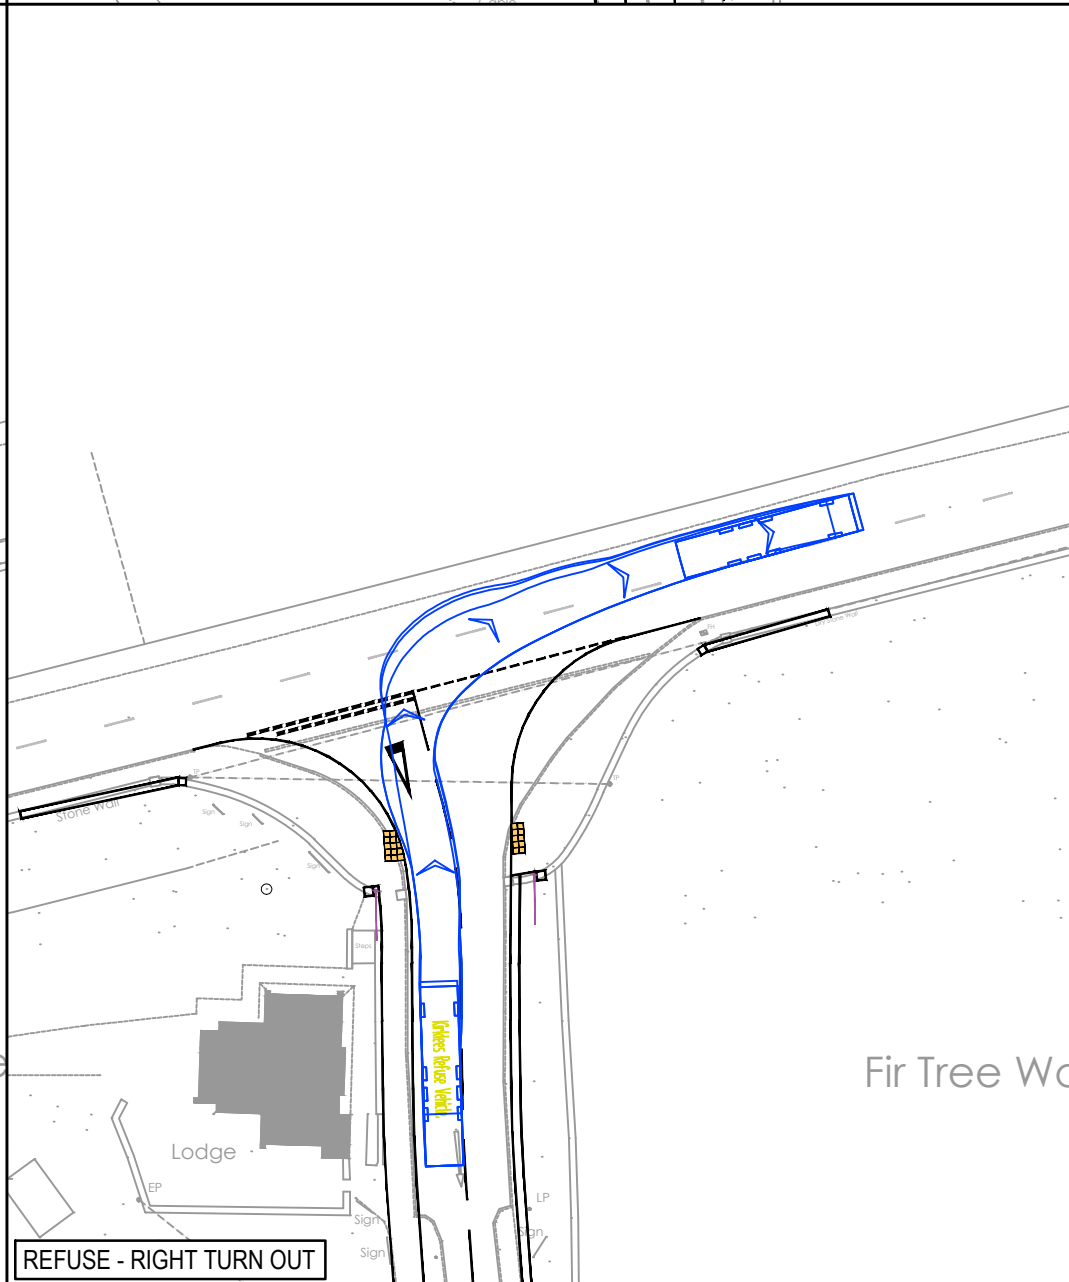
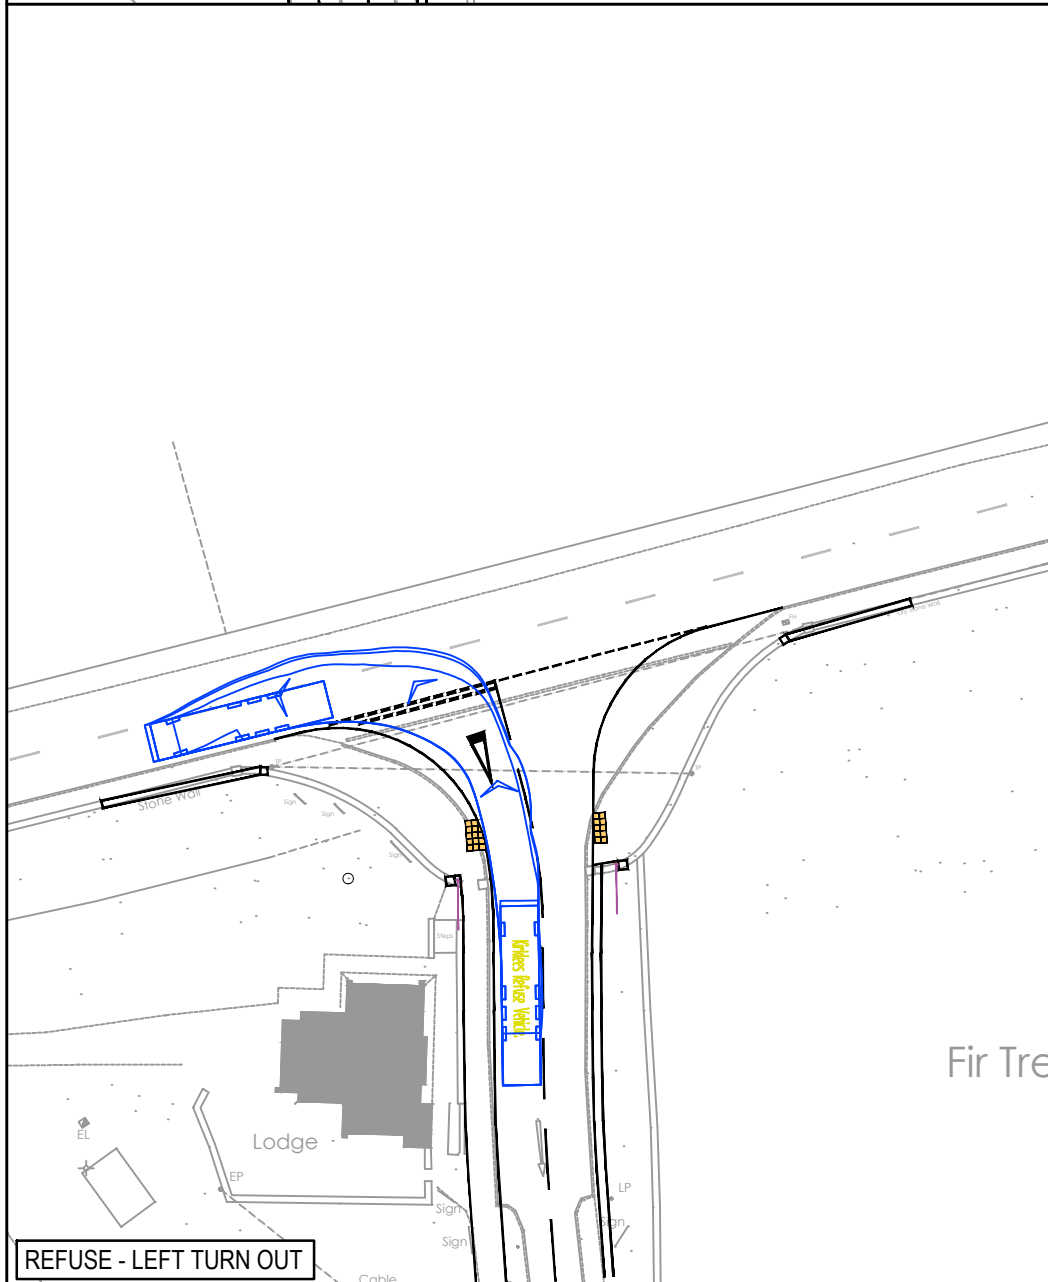
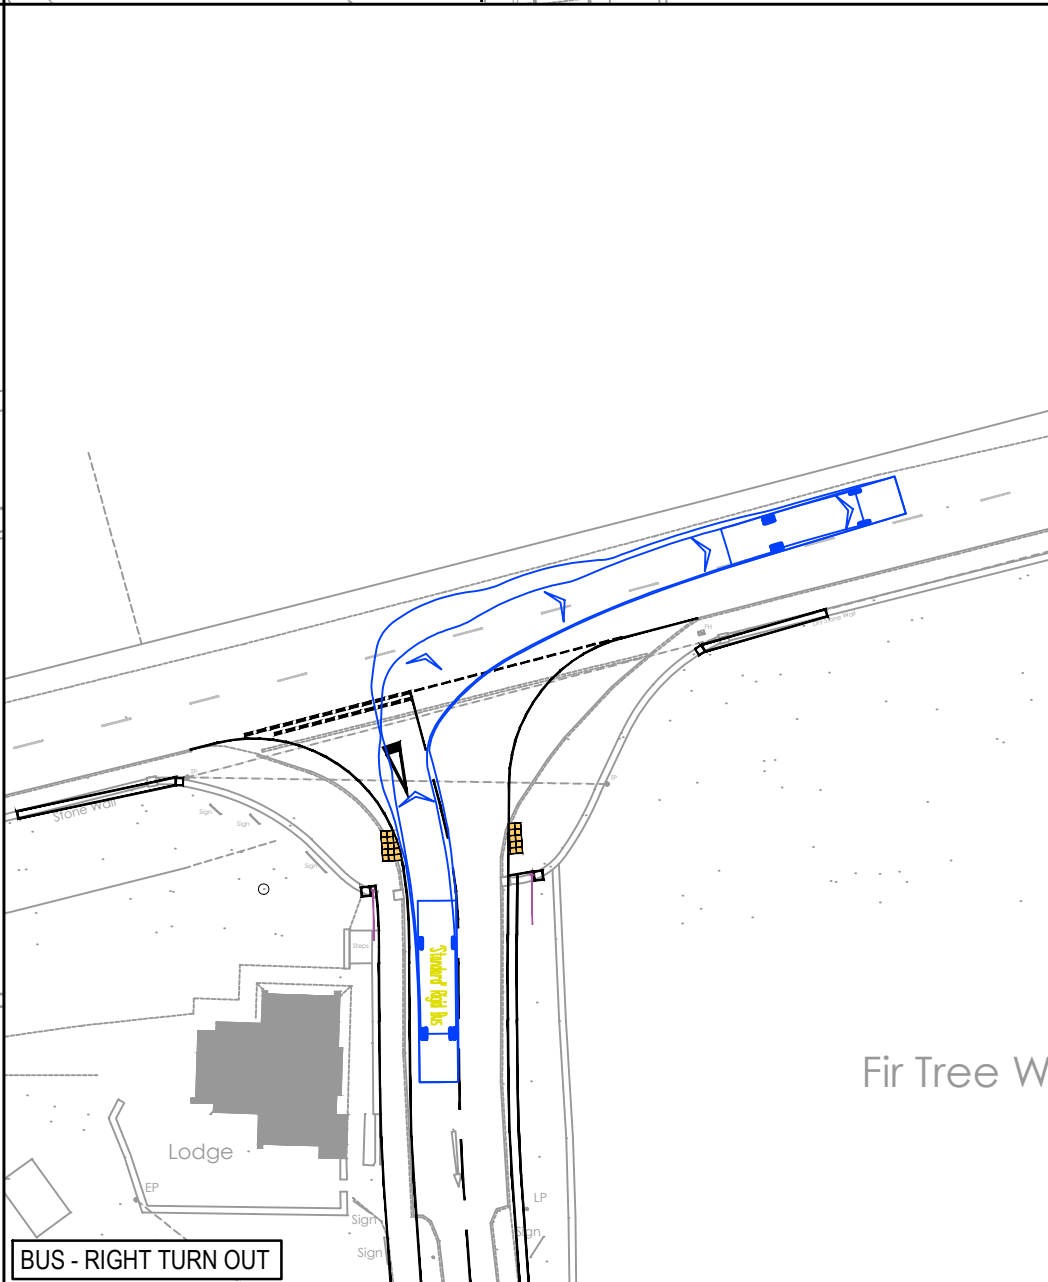
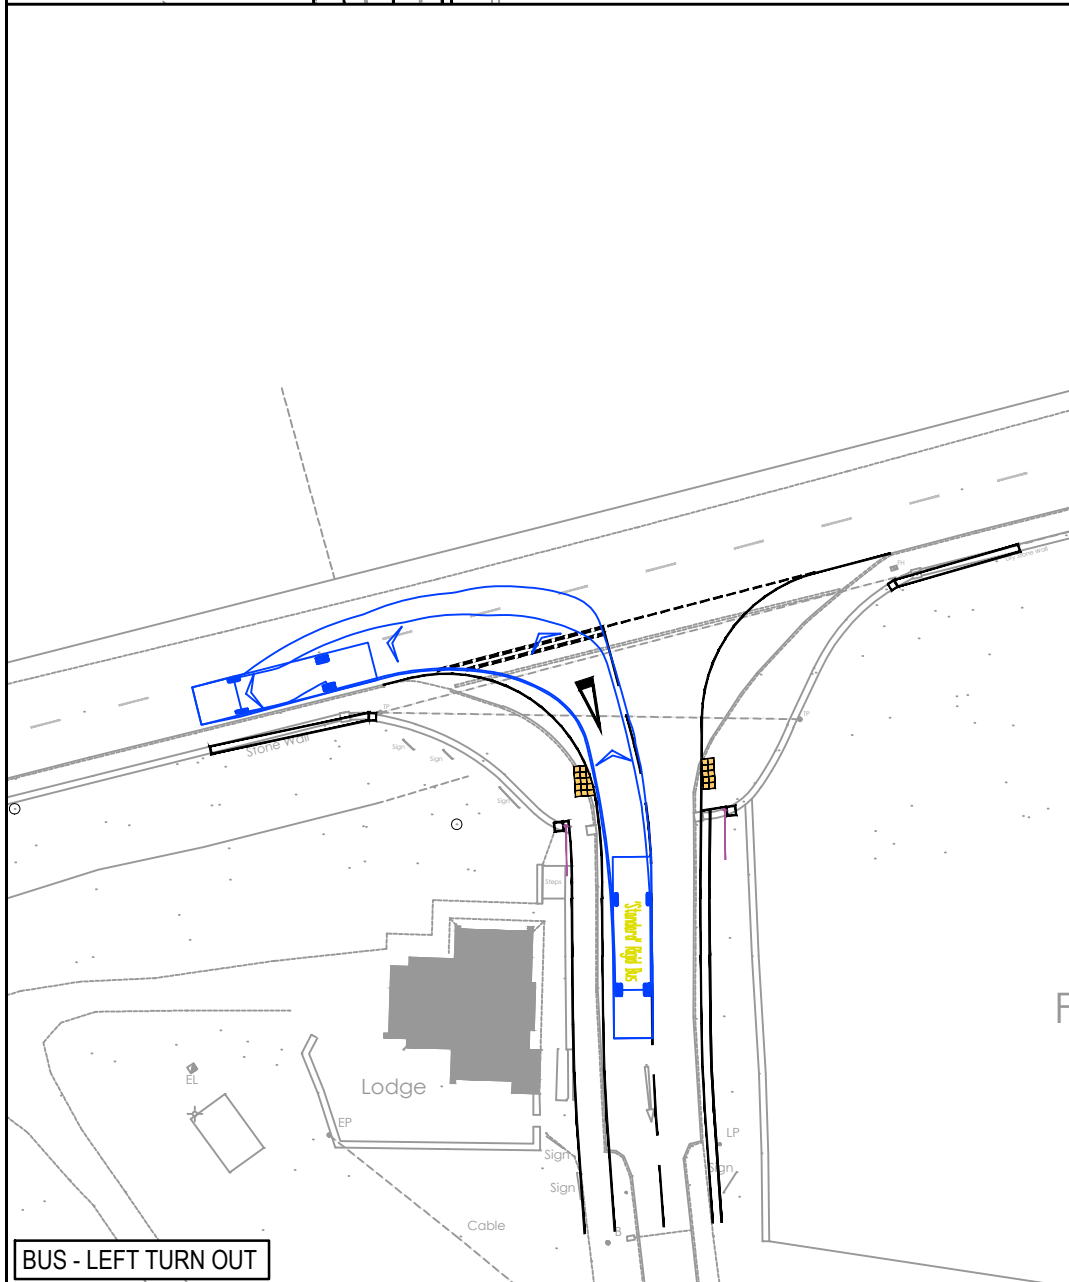
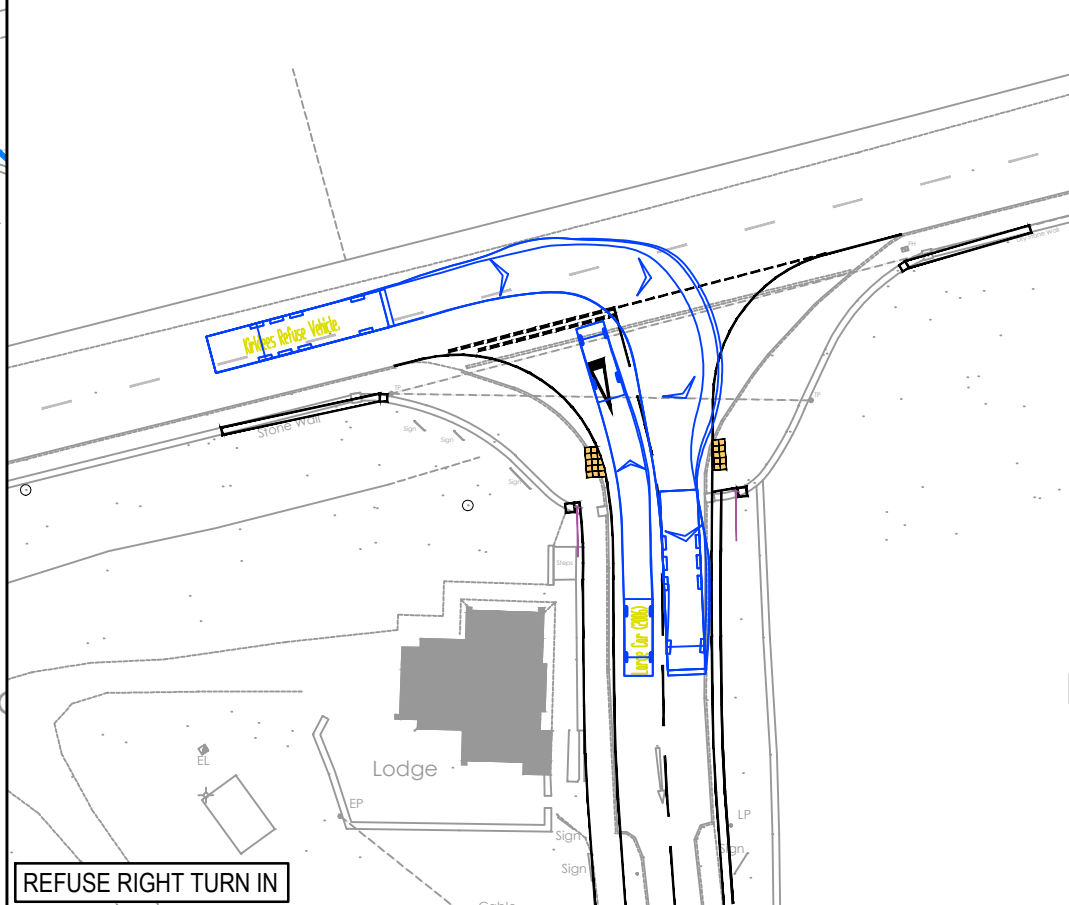
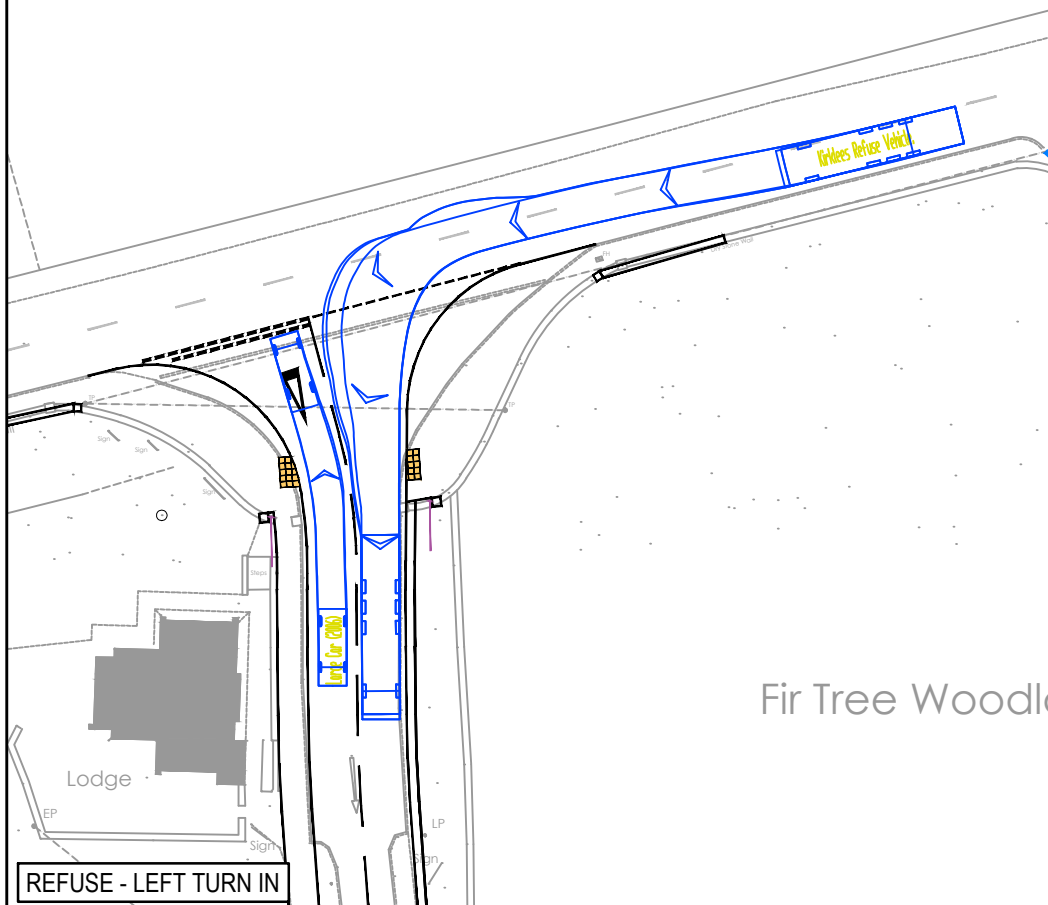
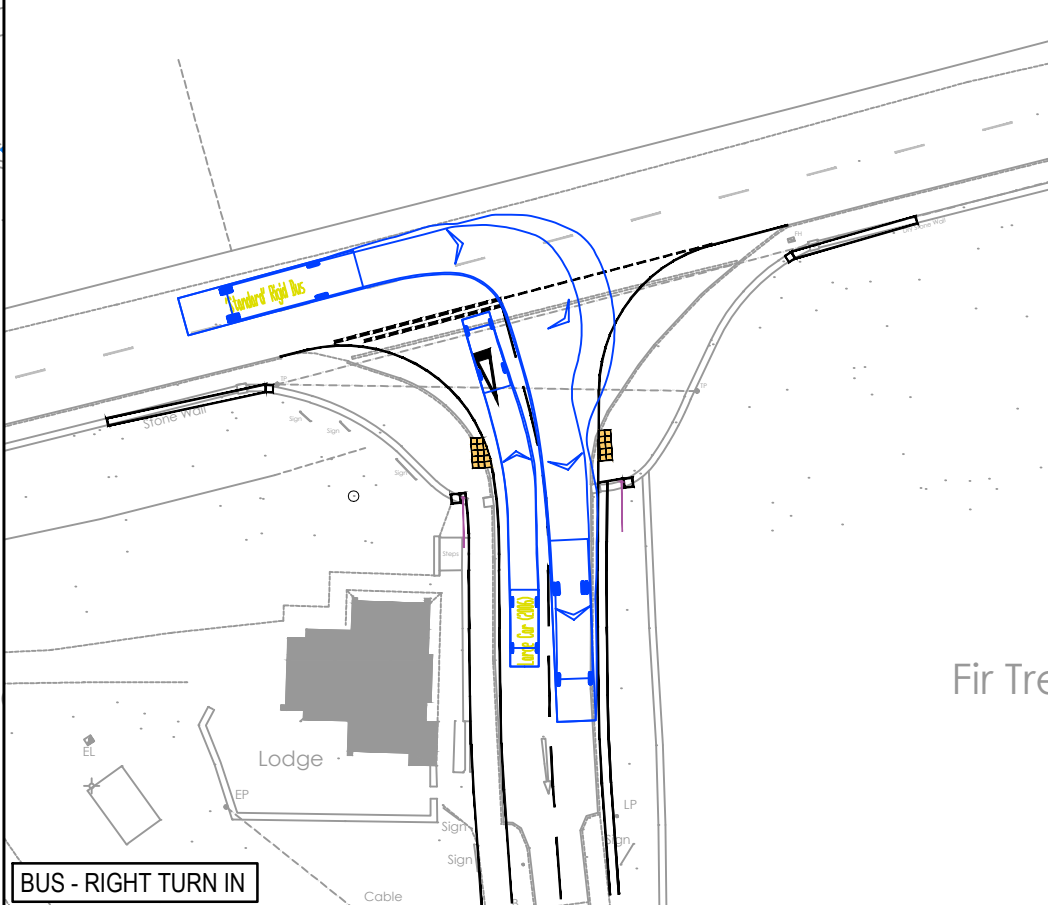
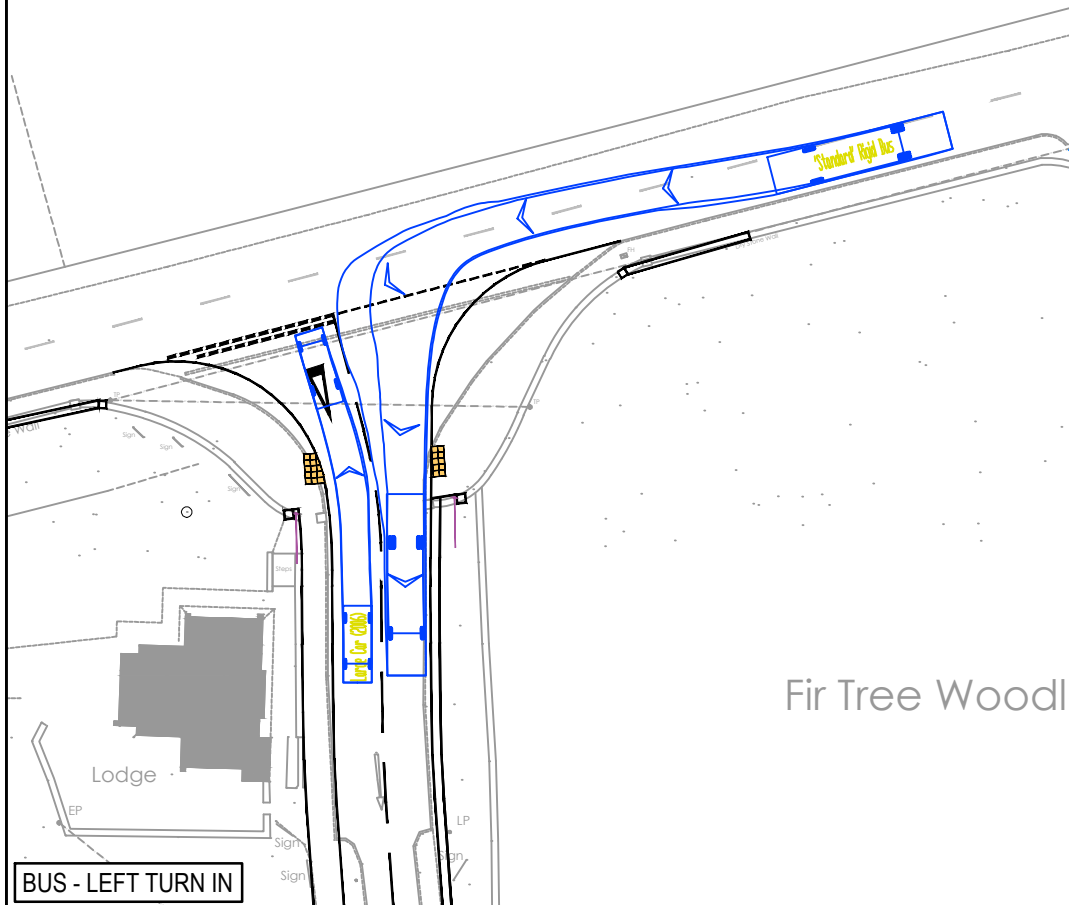


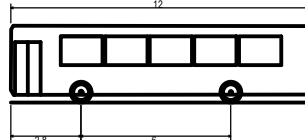

DO NOT SCALE

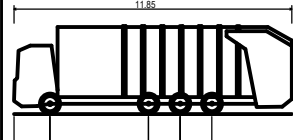

BUS DESIGN VEHICLE PROFILE:		REFUSE DESIGN VEHICLE PROFILE:						PROJECT		CLIENT		 Intelligent Highway Solutions Suite 1, 3rd Floor, Goodbaird House, Infirmary Street Leeds LS1 2JP optimahighways.com T 0113 245 1679																																							
				<table><tr><td></td><td></td><td></td><td></td><td></td><td></td></tr><tr><td>B</td><td>13/03/25</td><td>JS</td><td>UPDATED TO GA/01/REV/F</td><td>MEW</td><td>MEW</td></tr><tr><td>A</td><td>22/11/24</td><td>JS</td><td>UPDATED TO GA/01/REV/E</td><td>MEW</td><td>MEW</td></tr><tr><td>-</td><td>10/07/24</td><td>JS</td><td>INITIAL ISSUE</td><td>MEW</td><td>MEW</td></tr><tr><th>REV</th><th>DATE</th><th>BY</th><th>DESCRIPTION</th><th>CHK</th><th>APP</th></tr><tr><td colspan="6">STATUS</td></tr><tr><td colspan="6">PRELIMINARY</td></tr></table>										B	13/03/25	JS	UPDATED TO GA/01/REV/F	MEW	MEW	A	22/11/24	JS	UPDATED TO GA/01/REV/E	MEW	MEW	-	10/07/24	JS	INITIAL ISSUE	MEW	MEW	REV	DATE	BY	DESCRIPTION	CHK	APP	STATUS						PRELIMINARY						STORTHES HALL, KIRKBURTON	
B	13/03/25	JS	UPDATED TO GA/01/REV/F	MEW	MEW	
A	22/11/24	JS	UPDATED TO GA/01/REV/E	MEW	MEW	
-	10/07/24	JS	INITIAL ISSUE	MEW	MEW	
REV	DATE	BY	DESCRIPTION	CHK	APP	
STATUS	
PRELIMINARY	
NORTHERN ACCESS SWEEP PATH ANALYSIS		CHECKED		APPROVED		DRG No.	
		MEW		MEW		18092/ATR/01	
		DRAWN BY:		SCALE @ A2		DATE		REV.	
		JS		1:500@A2		13/03/25		B	