


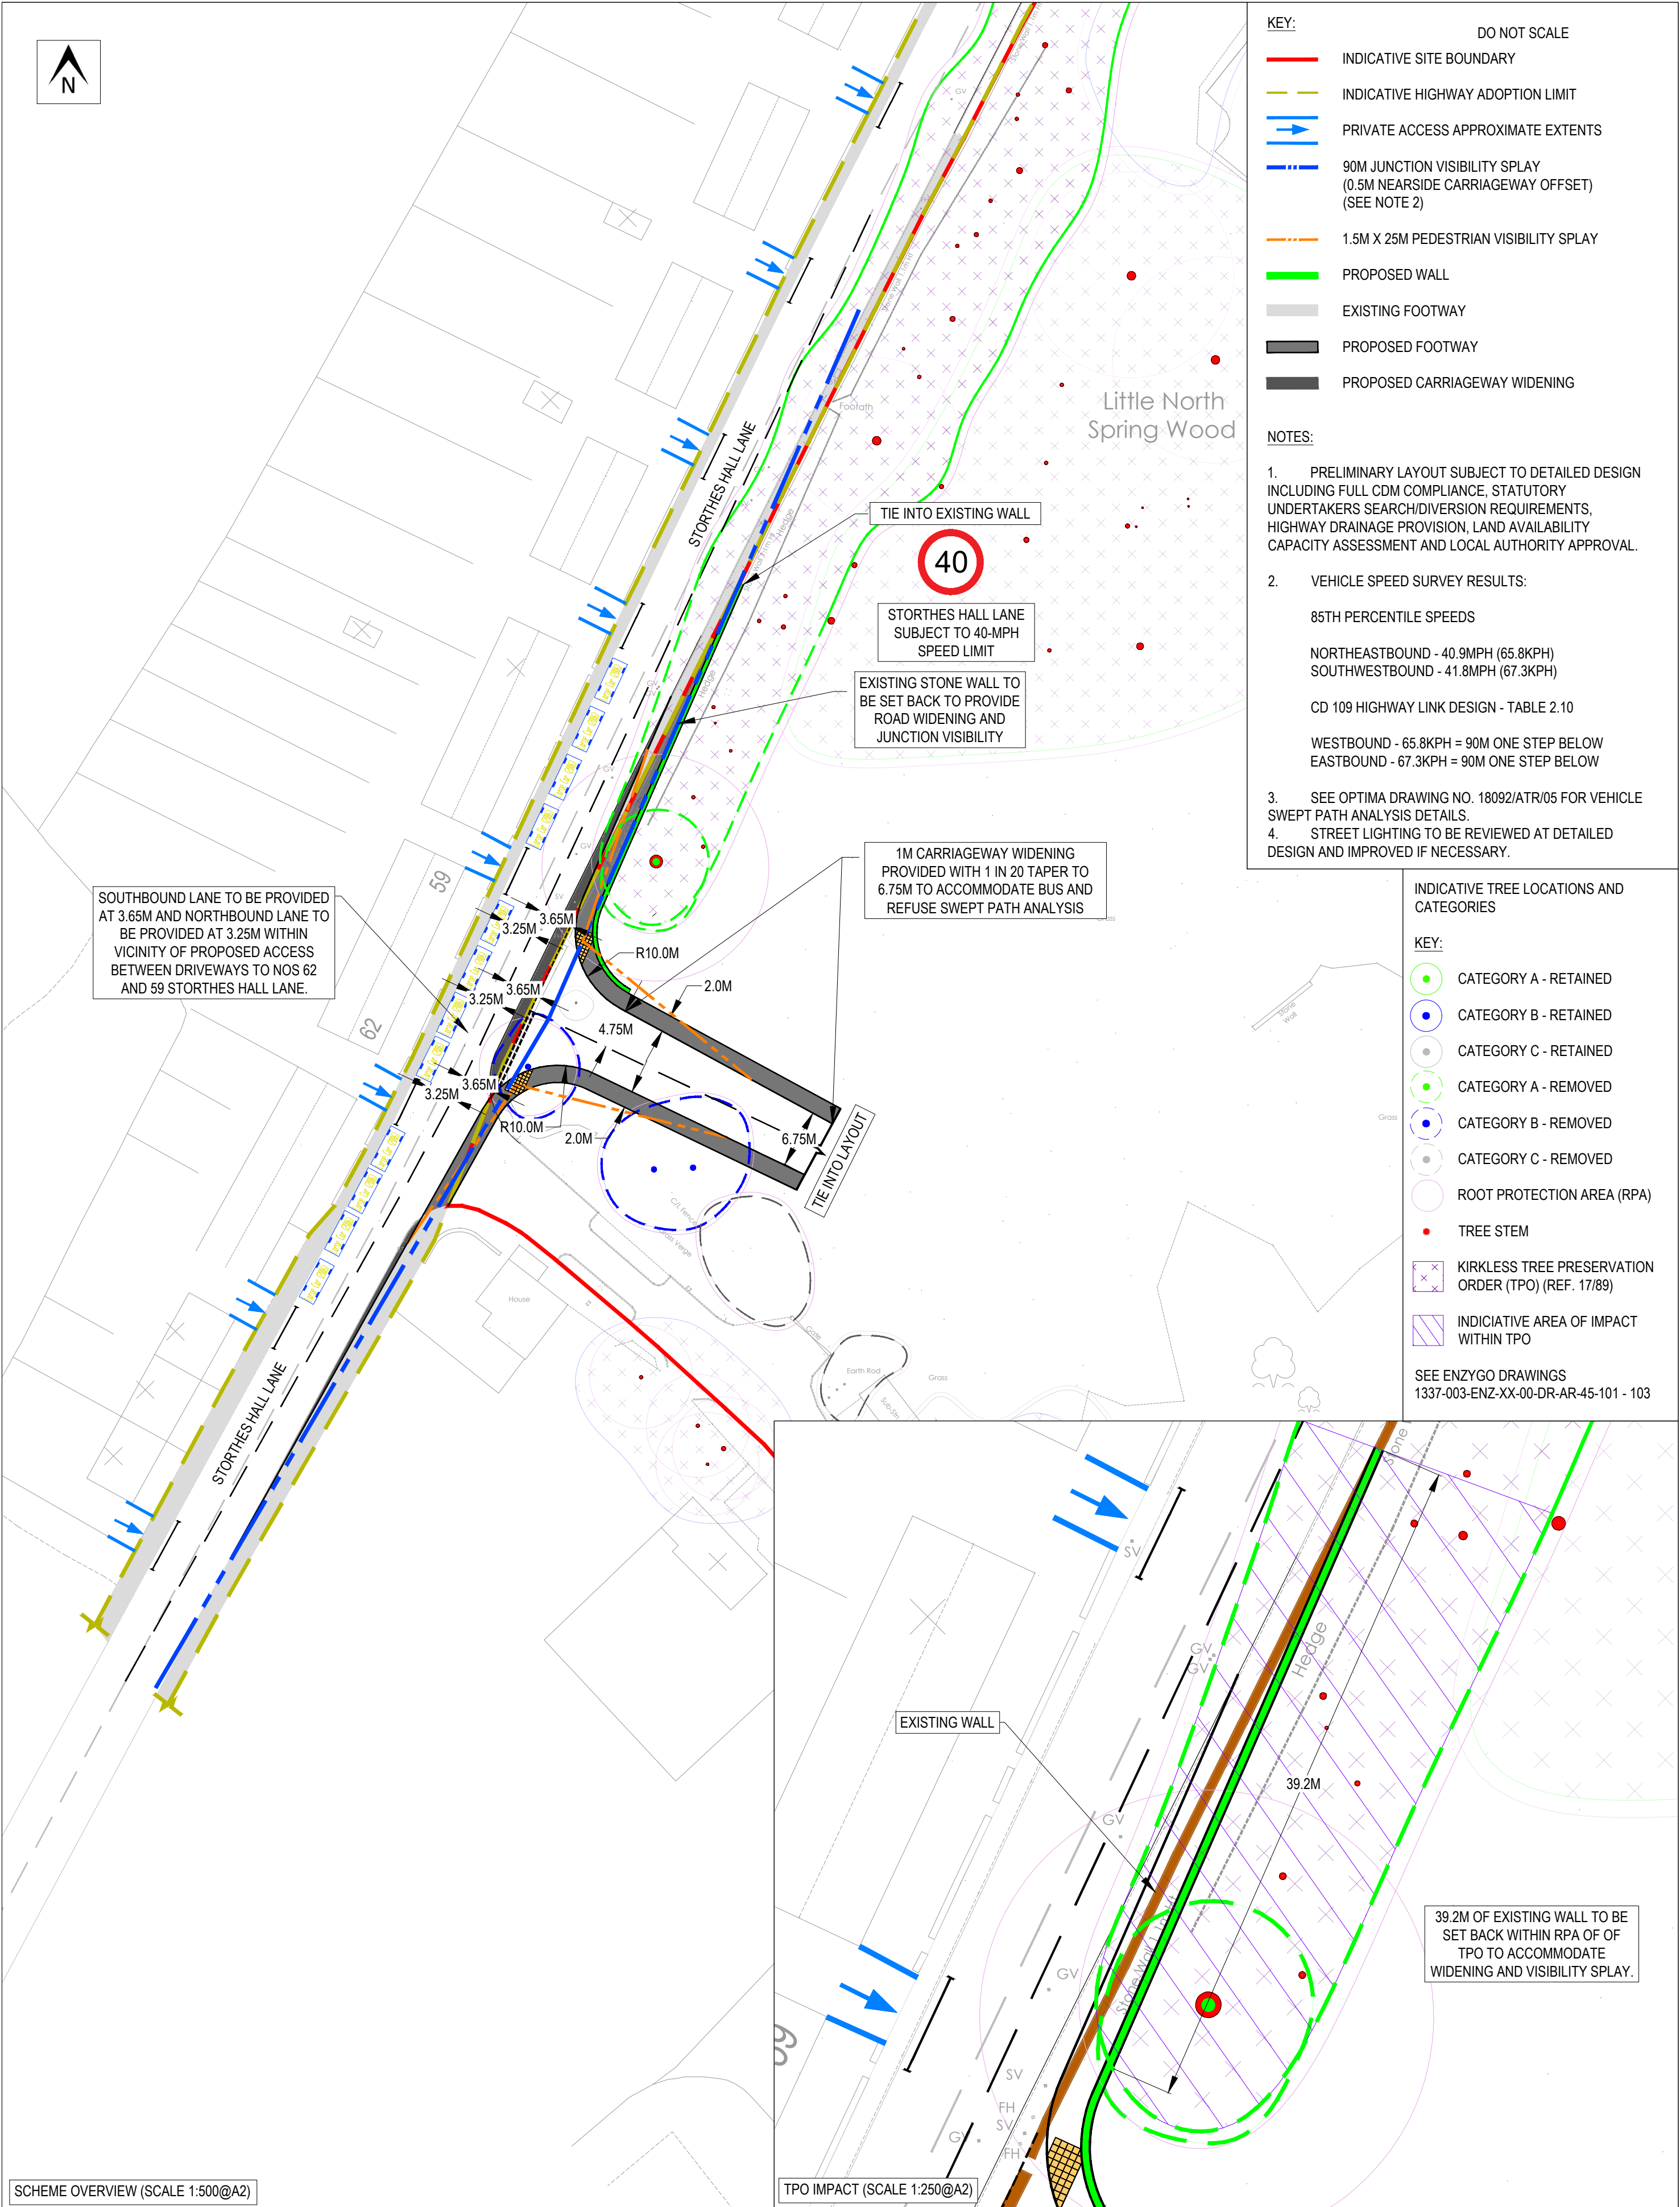

PROJECT						CLIENT			
STORTHES HALL, KIRKBURTON						UBRIQUE INVESTMENTS LIMITED			
DRAWING TITLE						CHECKED	APPROVED	DRG No.	
PROPOSED SOUTHERN ACCESS ROAD LAYOUT - INCLUDING CARRIAGEWAY WIDENING						MEW	MEW	18092/GA/06	
STATUS						DRAWN BY:	SCALE @ A2	DATE	REV.
PRELIMINARY						JS	1:500	13/03/25	A



OPTIMA

Intelligent Highway Solutions
Suite 1, 3rd Floor, Goodbard House, Infirmary Street
Leeds LS1 2JP
optimahighways.com
T 0113 245 1679