



Only figured dimensions should be used.
 Scaled dimensions should be checked with the Architect.
 This drawing together with the design, is the property and copyright
 of the Architect and must not be reproduced without written
 permission

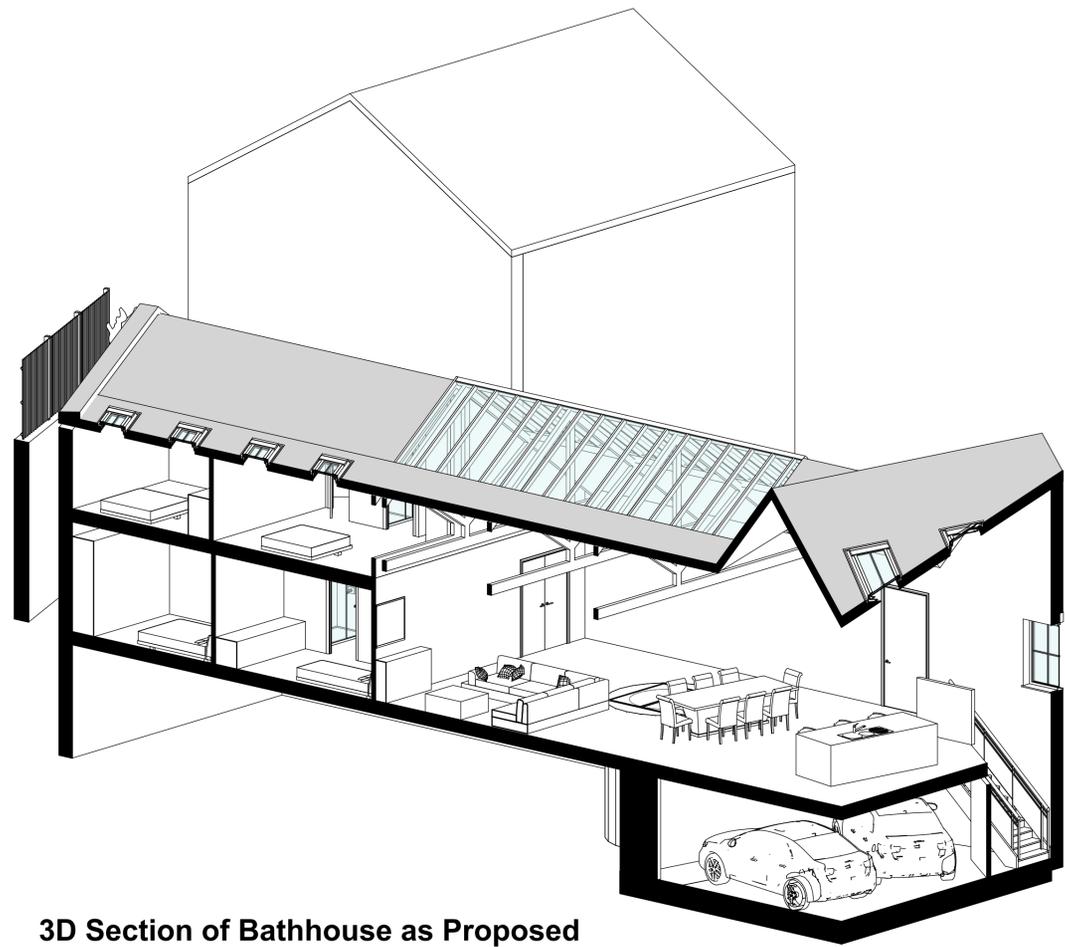

3D Section of Bathhouse as Proposed

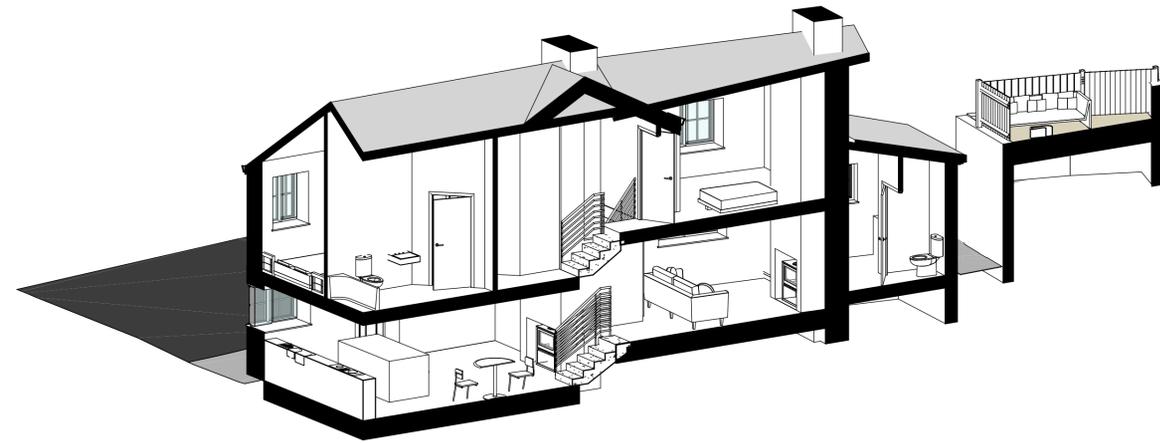

3D Section of Cottage as proposed



3D Section 2 of Bathhouse as Proposed



Rev	Description	Auth	Date
A	Amendments as per client correspondence	GH	19.04.24

DO NOT SCALE OFF THIS DRAWING

ACUMEN
 Designers & Architects

acumenarchitects.co.uk 01484 546 000
 Headrow House, Old Leeds Road, Huddersfield, Huddersfield HD1 1SG

Client
JAMES WIMPENNY HOMES

Project
19/21 LOW TOWN COTTAGE & BATHHOUSE, KIRKBURTON

Description
3D SECTIONS AS PROPOSED

Drawing No	Rev No		
2868_ACU(100)06	A		
Scale	Date Drawn	Drawn By	Authorised By
@ A1	20.09.23	AO	JC

Purpose of Issue
 Planning Building Regs Tender Construction Comment Info