


0 2 4 6 8 10m
Scale 1:200

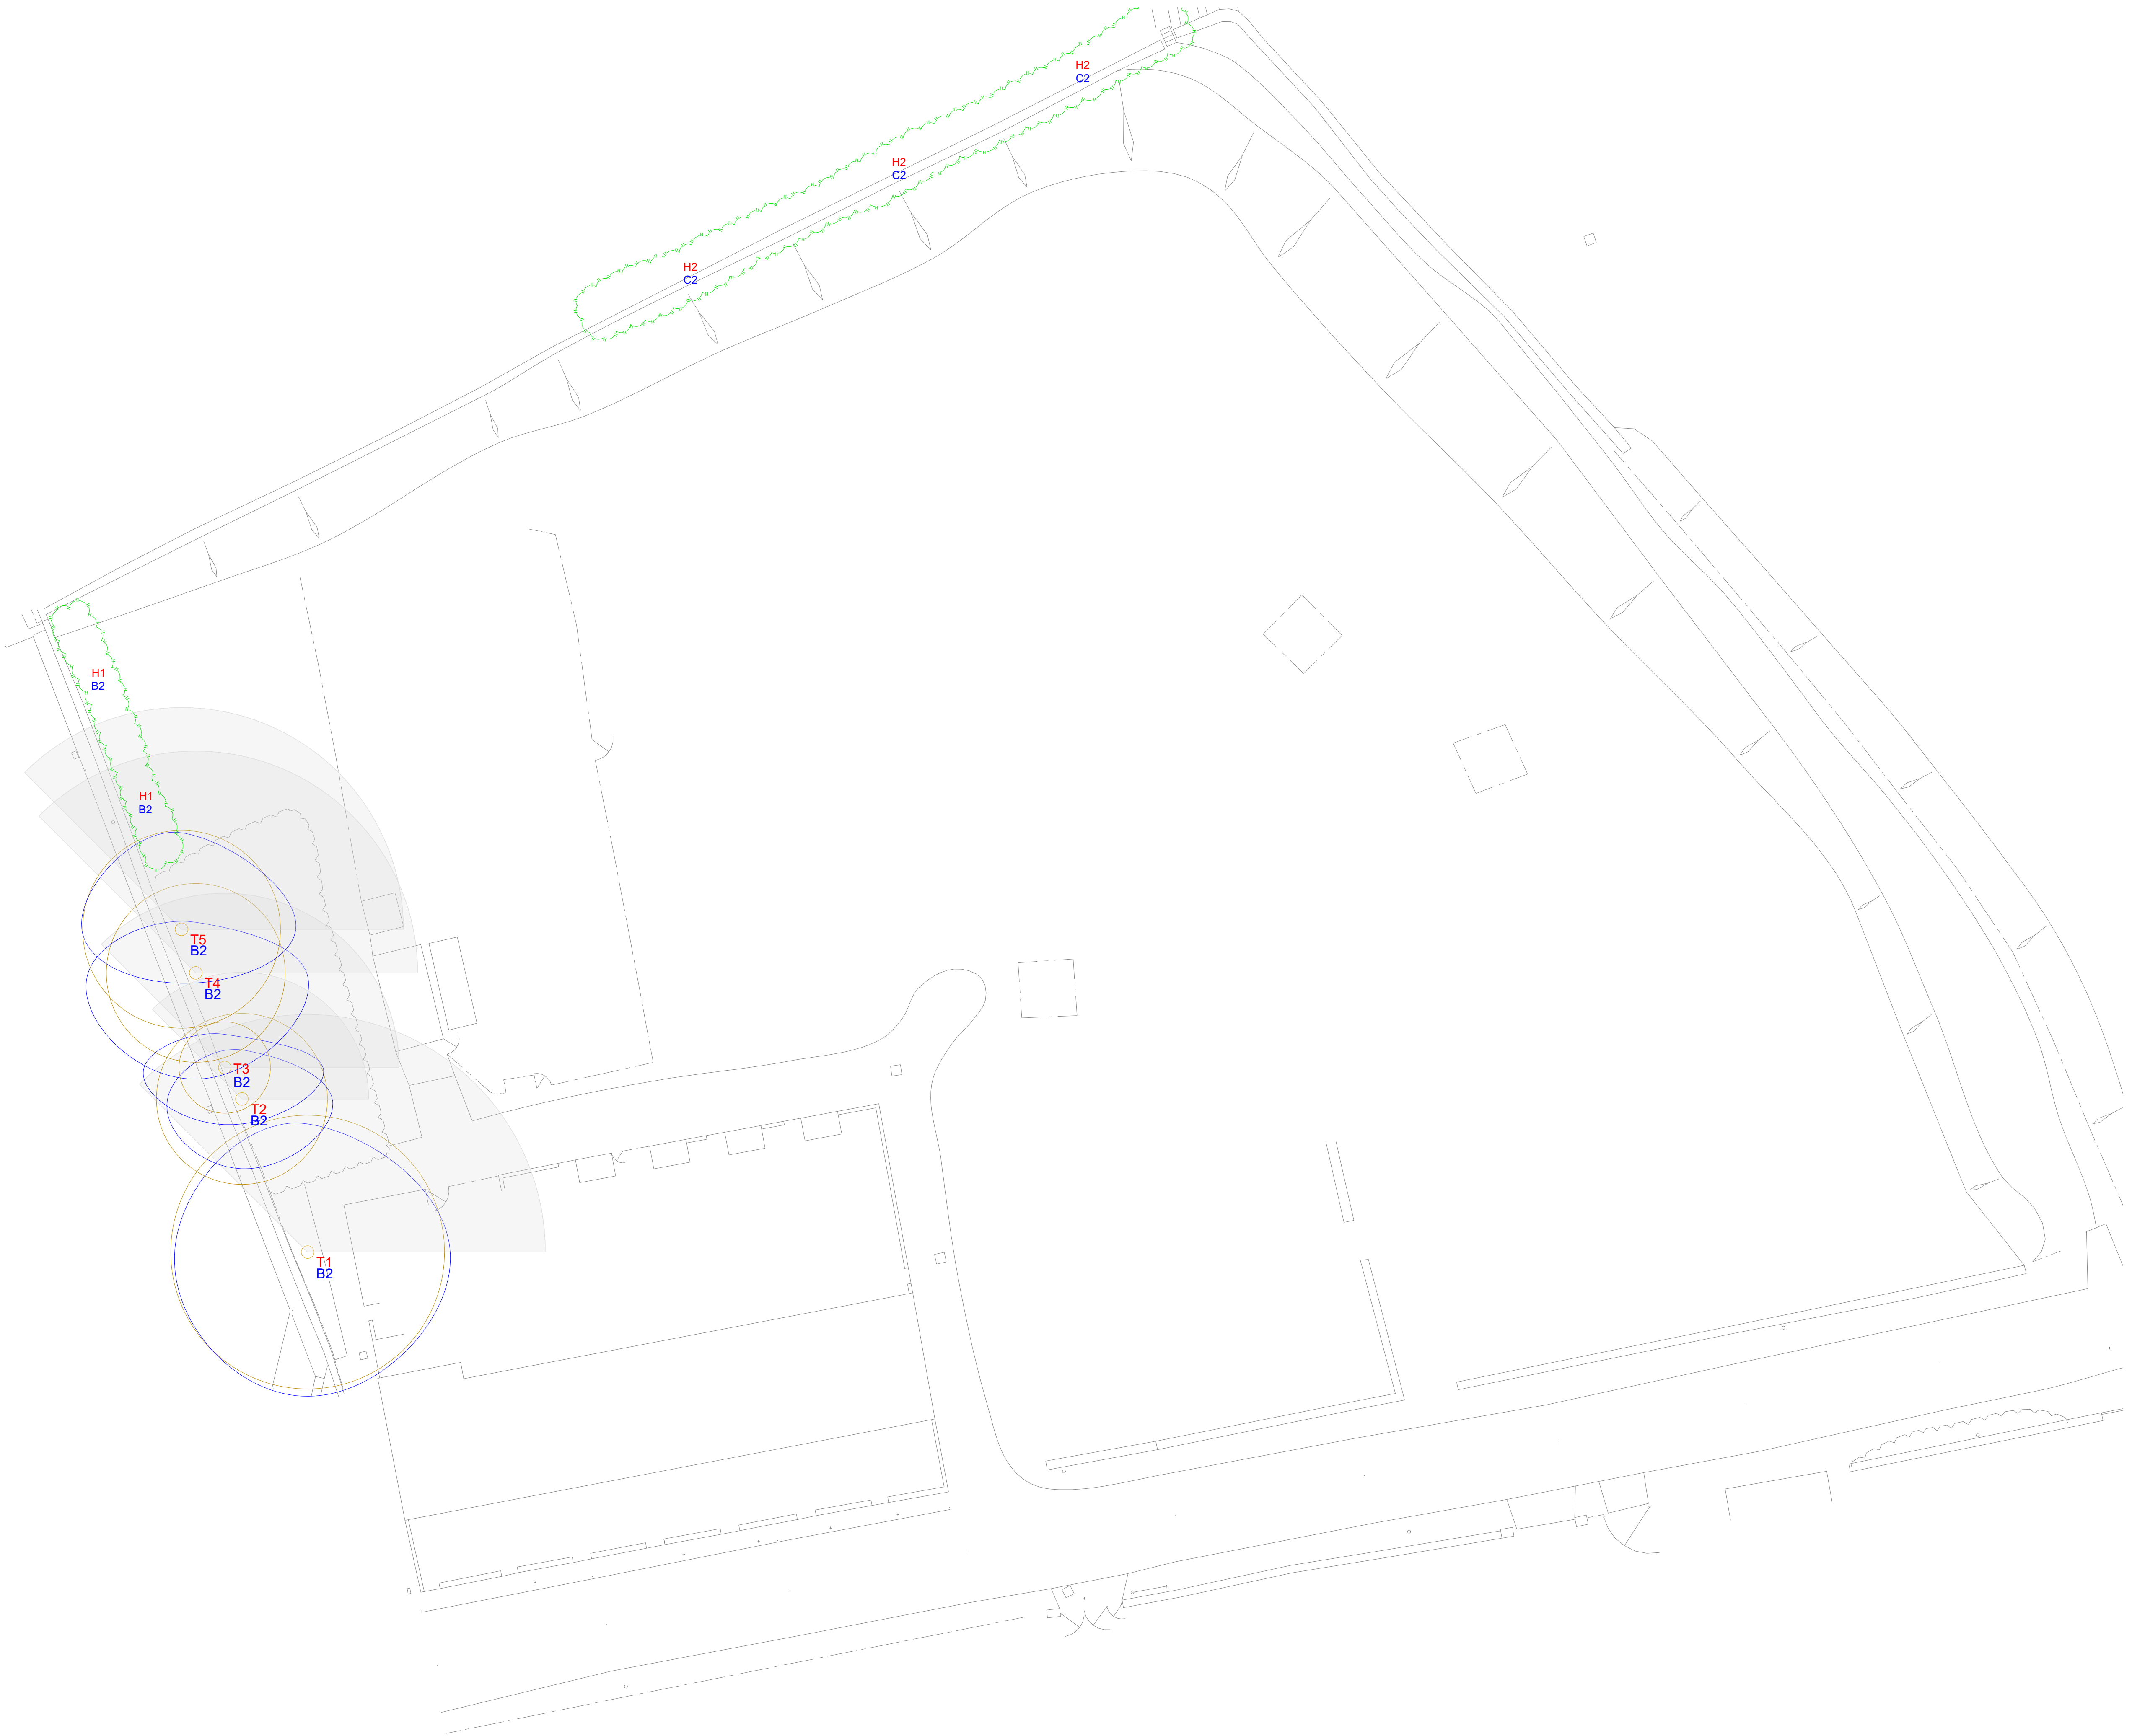

General Notes

LEGEND

- AREA
- GROUP
- HEDGE
- WOOD
- TRUNK LOCATION
- TREE SHADE (24 hr)
- A1 AREA REFERENCE
- G1 GROUP REFERENCE
- H1 HEDGE REFERENCE
- T1 TREE REFERENCE
- W1 WOOD REFERENCE
- B2 CATEGORY GRADE

TREE CANOPY GRADES

- CATEGORY A
- CATEGORY B
- CATEGORY C
- CATEGORY U
- ROOT PROTECTION AREA

No.	Revision/Issue	Date
-----	----------------	------

IAIN TAVENDALE F.Arbor.A.
ARBORICULTURAL CONSULTANT

Follow us on LinkedIn

Project Name and Address

**Denby Lane,
Grange Moor**

Drawn by www.YourCad.co.uk	Checked IT
Date November 2023	
Scale 1:200 @ A1	