


1 Site Constraints Plan
1 : 500

KEY

Mine shaft location as Ellam Survey	Existing Trees
Public Footpath 1.5m wide	Foul Water
Relocated Foul Water	Surface Water
Abandoned Surface Water	Underground Electric Cables
Visibility Splay	6M Easement over drainage
Shared Access	Shaft - backfilled
Shaft - capped	Man Hole

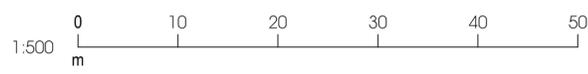

Rev:	Date:	Description:	By:	Auth:
P06	19.12.23	Red Line Boundary amended	MJ	TB
P05	30.08.23	Mine shaft location overlayed	ED	TB
P04	14.07.23	Drainage survey overlayed	ED	TB
P03	09.12.22	House types key added	ED	TB
P02	22.11.22	Sewer and easement amended	ED	TB
P01	16.11.22	Preliminary Issue	ED	TB

Farrar Bamforth Architecture

A: 51 Trinity Street
Huddersfield
HD1 4DN
T: 01484 424 008
F: 01484 512 305
E: design@farrarbamforth.co.uk
W: www.farrarbamforth.co.uk

YORKSHIRE COUNTRY PROPERTIES

Project Name:
RESIDENTIAL DEVELOPMENT

Project Address:
DENBY LANE, GRANGE MOOR

Reference:

Project	Originator	Functional	Spatial	Form	Discipline	Number
22D26-	FBA	ZZ	XX	DR	A	1010

Title:
SITE CONSTRAINTS PLAN

Status:	Code	Description	Revision:	Code
	S0	WORK IN PROGRESS		P06

Created By:	Authorised By:	Date:	Scale at A2:
ED	TB	NOV 22	1:500

This document is © Farrar Bamforth Associates Ltd. Drawing measurements shall not be obtained by scaling. Verify all dimensions prior to construction or product manufacture, if in doubt, contact the document author. Immediately report any discrepancies on this document to Farrar Bamforth Associates Ltd. This document is to be read in conjunction with associated models, specifications and related consultants / supplier documents.

WORK IN PROGRESS