



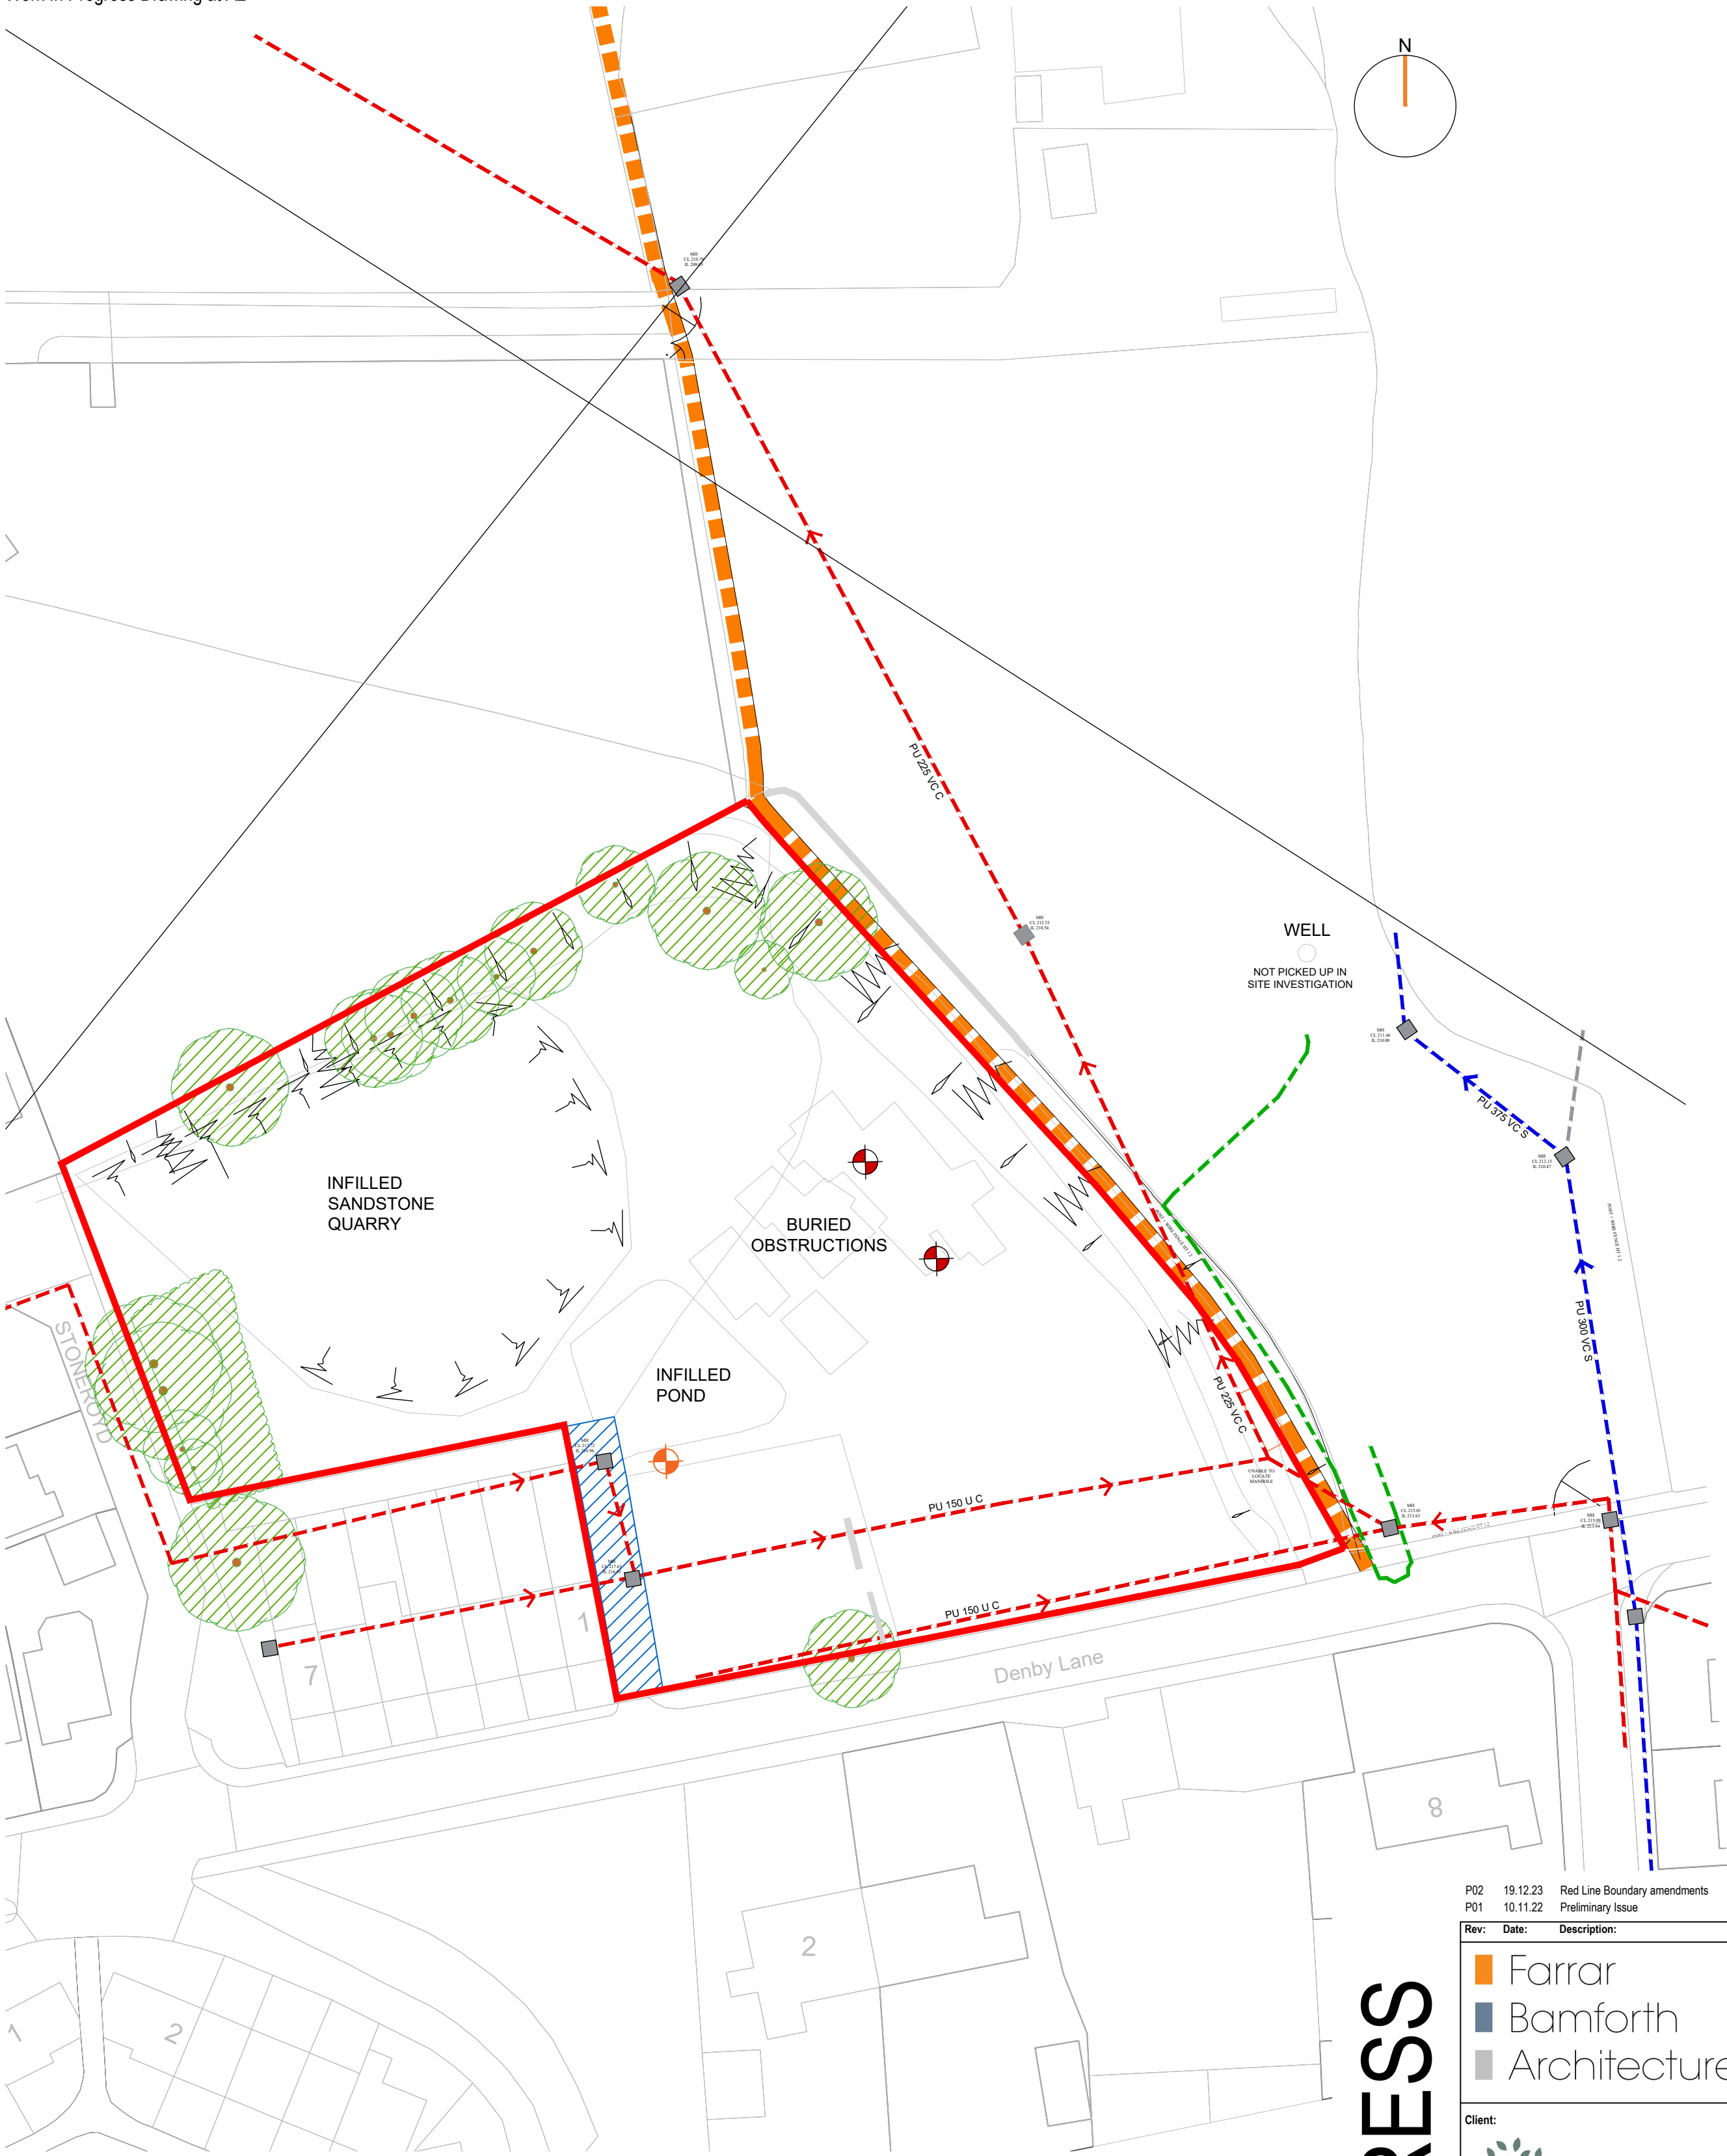

1 Location Plan
1 : 500

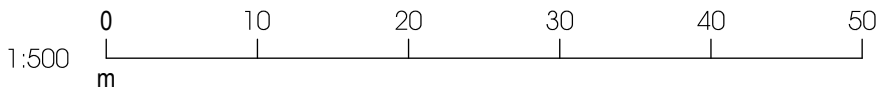

WORK IN PROGRESS

P02	19.12.23	Red Line Boundary amendments	MJ	TB
P01	10.11.22	Preliminary Issue	ED	TB

Rev:	Date:	Description:	By:	Auth:

 Farrar

 Bamforth

 Architecture

 YORKSHIRE
COUNTRY PROPERTIES

A: 51 Trinity Street
Huddersfield
HD1 4DN
T: 01484 424 008
F: 01484 512 305
E: design@farrarbamforth.co.uk
W: www.farrarbamforth.co.uk

Project Name:

RESIDENTIAL DEVELOPMENT

Project Address:

DENBY LANE, GRANGE MOOR

Reference:

Project	Originator	Functional	Spatial	Form	Discipline	Number
22D26-	FBA	- ZZ	- XX	- DR	- A	- 0700

Title:

LOCATION PLAN

Status:

Code	Description	Revision:
S0	WORK IN PROGRESS	P02

Created By:

Authorised By:

Date:

Scale at A2:

ED

TB

NOV 22

1:500

This document is © Farrar Bamforth Associates Ltd. Drawing measurements shall not be obtained by scaling. Verify all dimensions prior to construction or product manufacture, if in doubt, contact the document author. Immediately report any discrepancies on this document to Farrar Bamforth Associates Ltd. This document is to be read in conjunction with associated models, specifications and related consultants / supplier documents.