





Front Elevation As Proposed
Scale 1:100
0m 1m 2m 3m 4m 5m

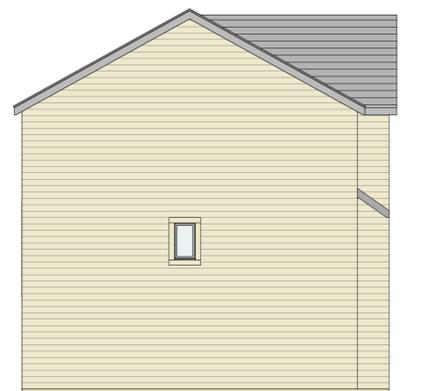

Side Elevation As Proposed
Scale 1:100
0m 1m 2m 3m 4m 5m



Rear Elevation As Proposed
Scale 1:100
0m 1m 2m 3m 4m 5m

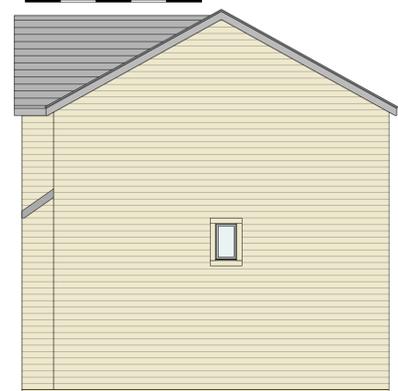

Side Elevation As Proposed
Scale 1:100
0m 1m 2m 3m 4m 5m



First Floor Plan As Proposed
Scale 1:100
0m 1m 2m 3m 4m 5m



First Floor Plan As Proposed
Scale 1:100
0m 1m 2m 3m 4m 5m



Ground Floor Plan As Proposed
Scale 1:100
0m 1m 2m 3m 4m 5m

House Type 03 3 Bedroom GIFA: 156 Sqm

- MATERIALS:**
- Roof: Blue Grey Concrete roof tiles.
 - Walls: Reconstituted Coursed Stone.
 - Windows/ Glazed Doors: Grey High performance Upvc .
 - RWPs: Round Upvc.
 - External Doors: High Performance Composite Doors.

NOTES:
Any errors or omissions to be reported to Code L6 immediately.
This drawing and design is the copyright of Code L6 and is not to be used for any purpose without their consent.

rev | details | scale

**Code L6
Architecture Ltd**
31 Halifax Road Brighouse
West Yorkshire HD6 2AA
T: 01484 714 870
E: code.l6@btinternet.com
W: www.CODEL6.com

Project:
Cumberworth Lane,
Denby Dale,
HD8 8RU

Client:

Drawing:
Plans As Proposed

Date:	Scale:	Size:
27/11/23	1:100	A1

Drawing Number:
23-058-12A