


**Section AA**  
1 : 100

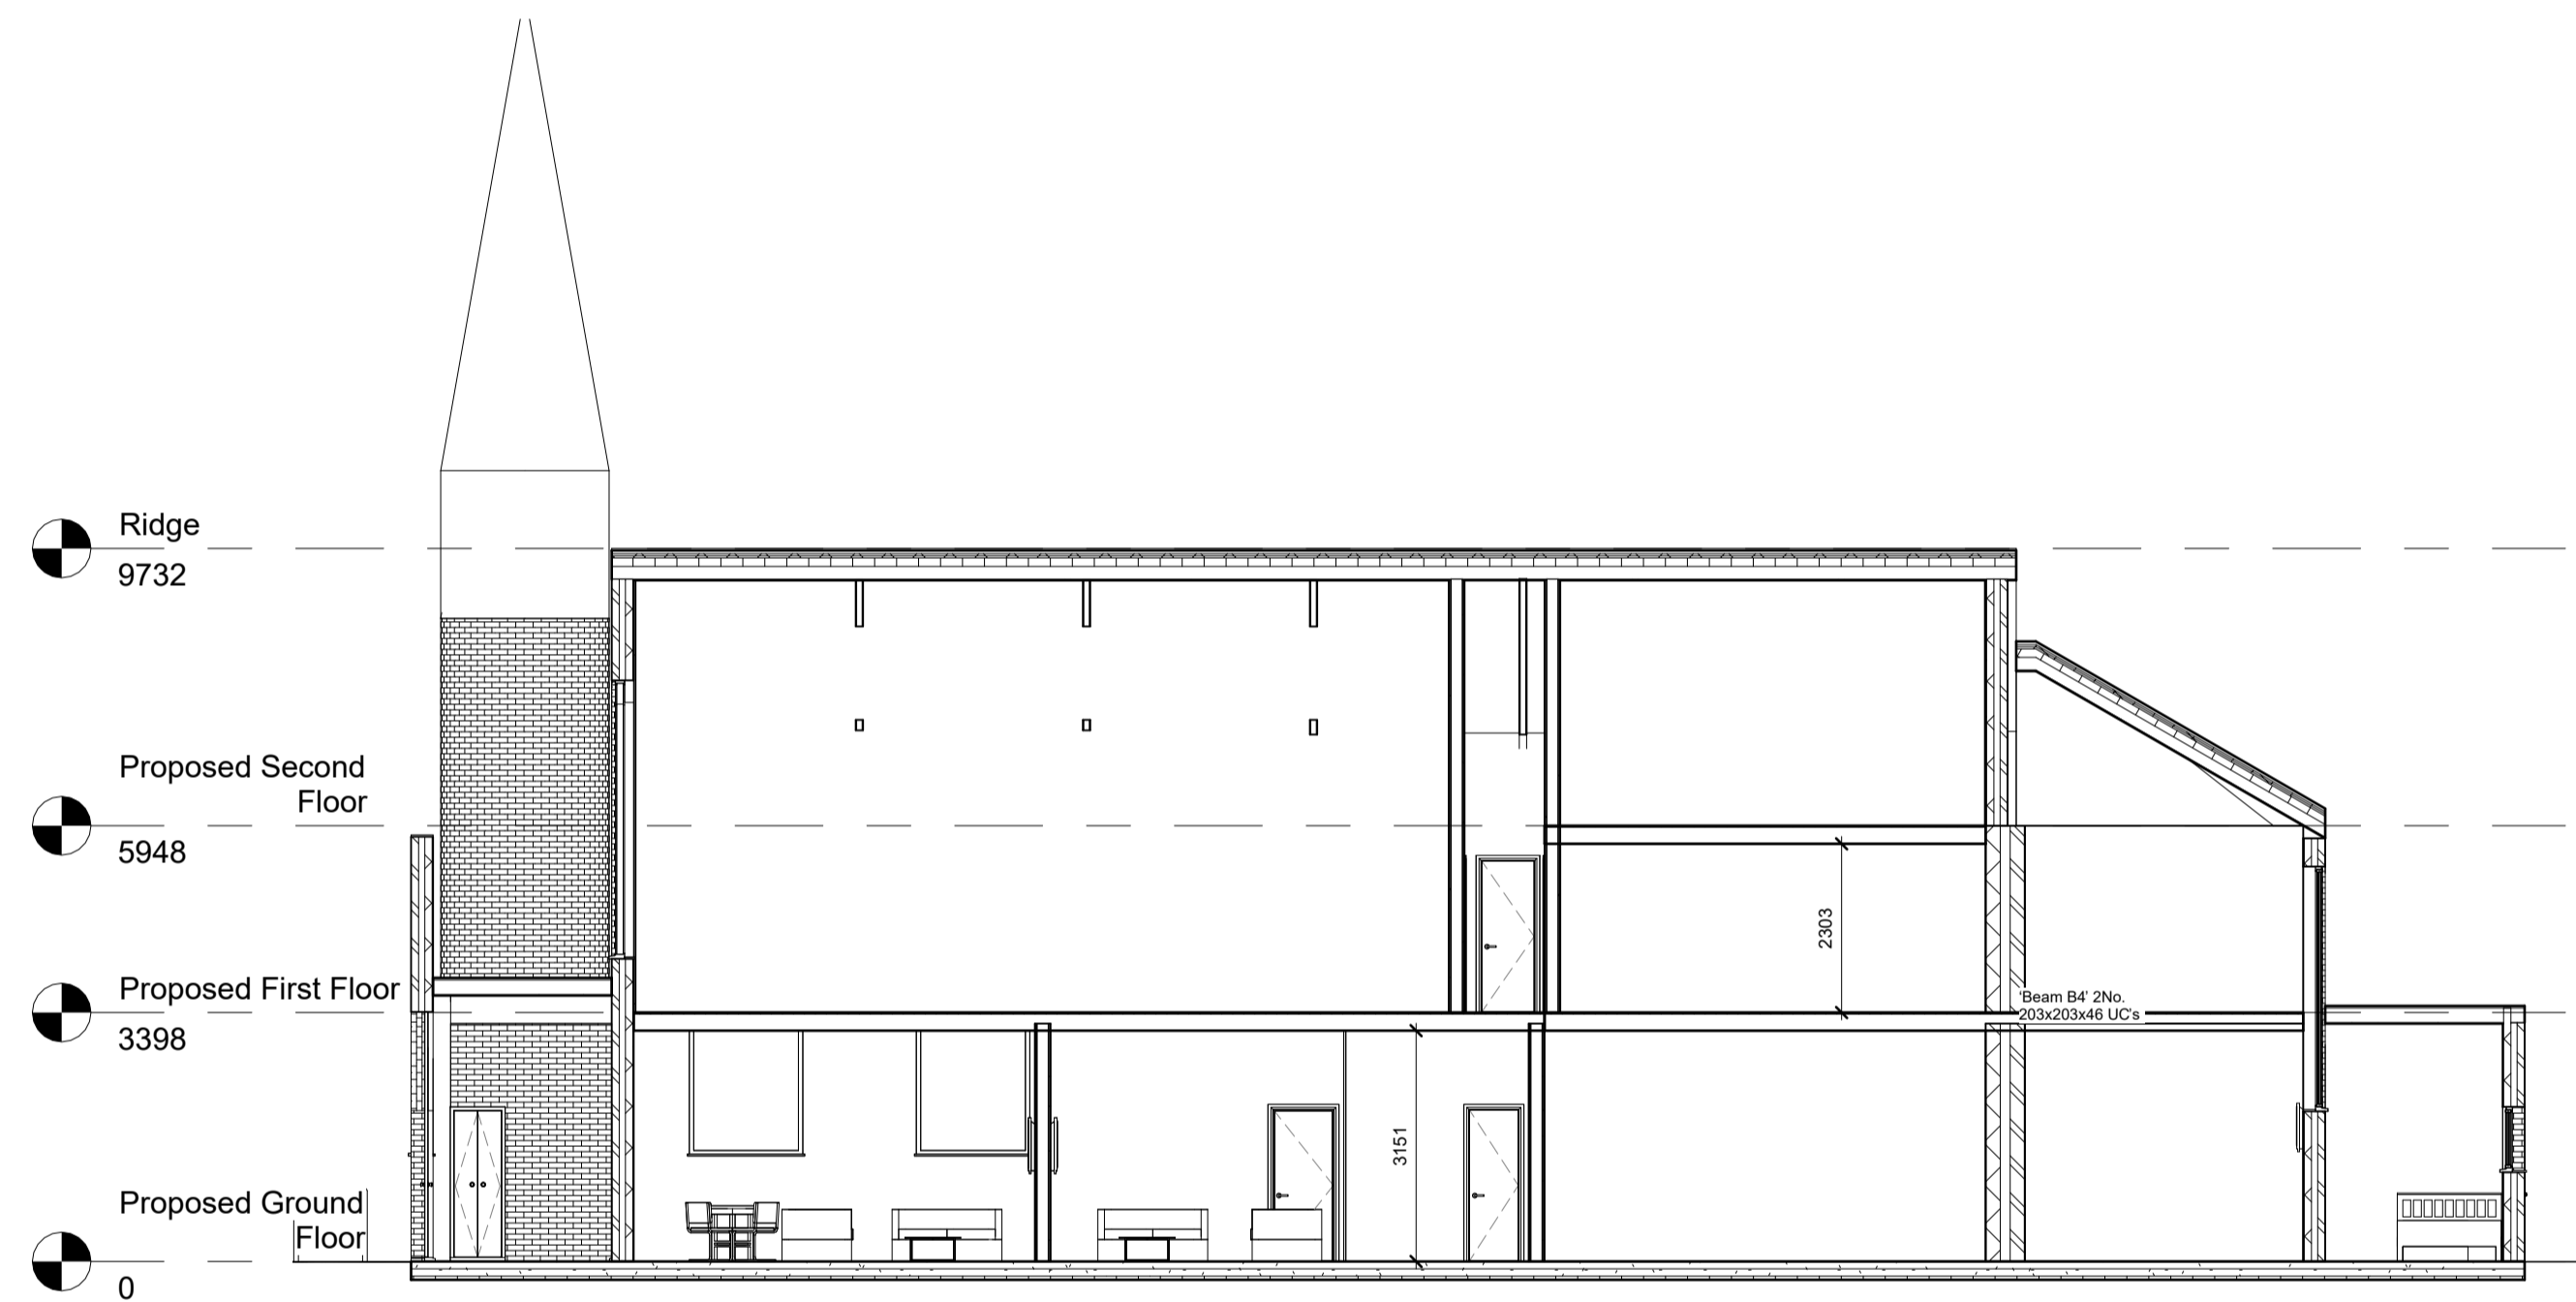

**Section BB**  
1 : 100