

the rear is part woodlands and heavily landscaped and no issue with privacy distance or over looking issue

new extension over former garage check suitability of existing foundations


all pink colour denotes external walls to match existing

frosted glass

13030 approx

all green colour denotes standard partition

proposed first floor

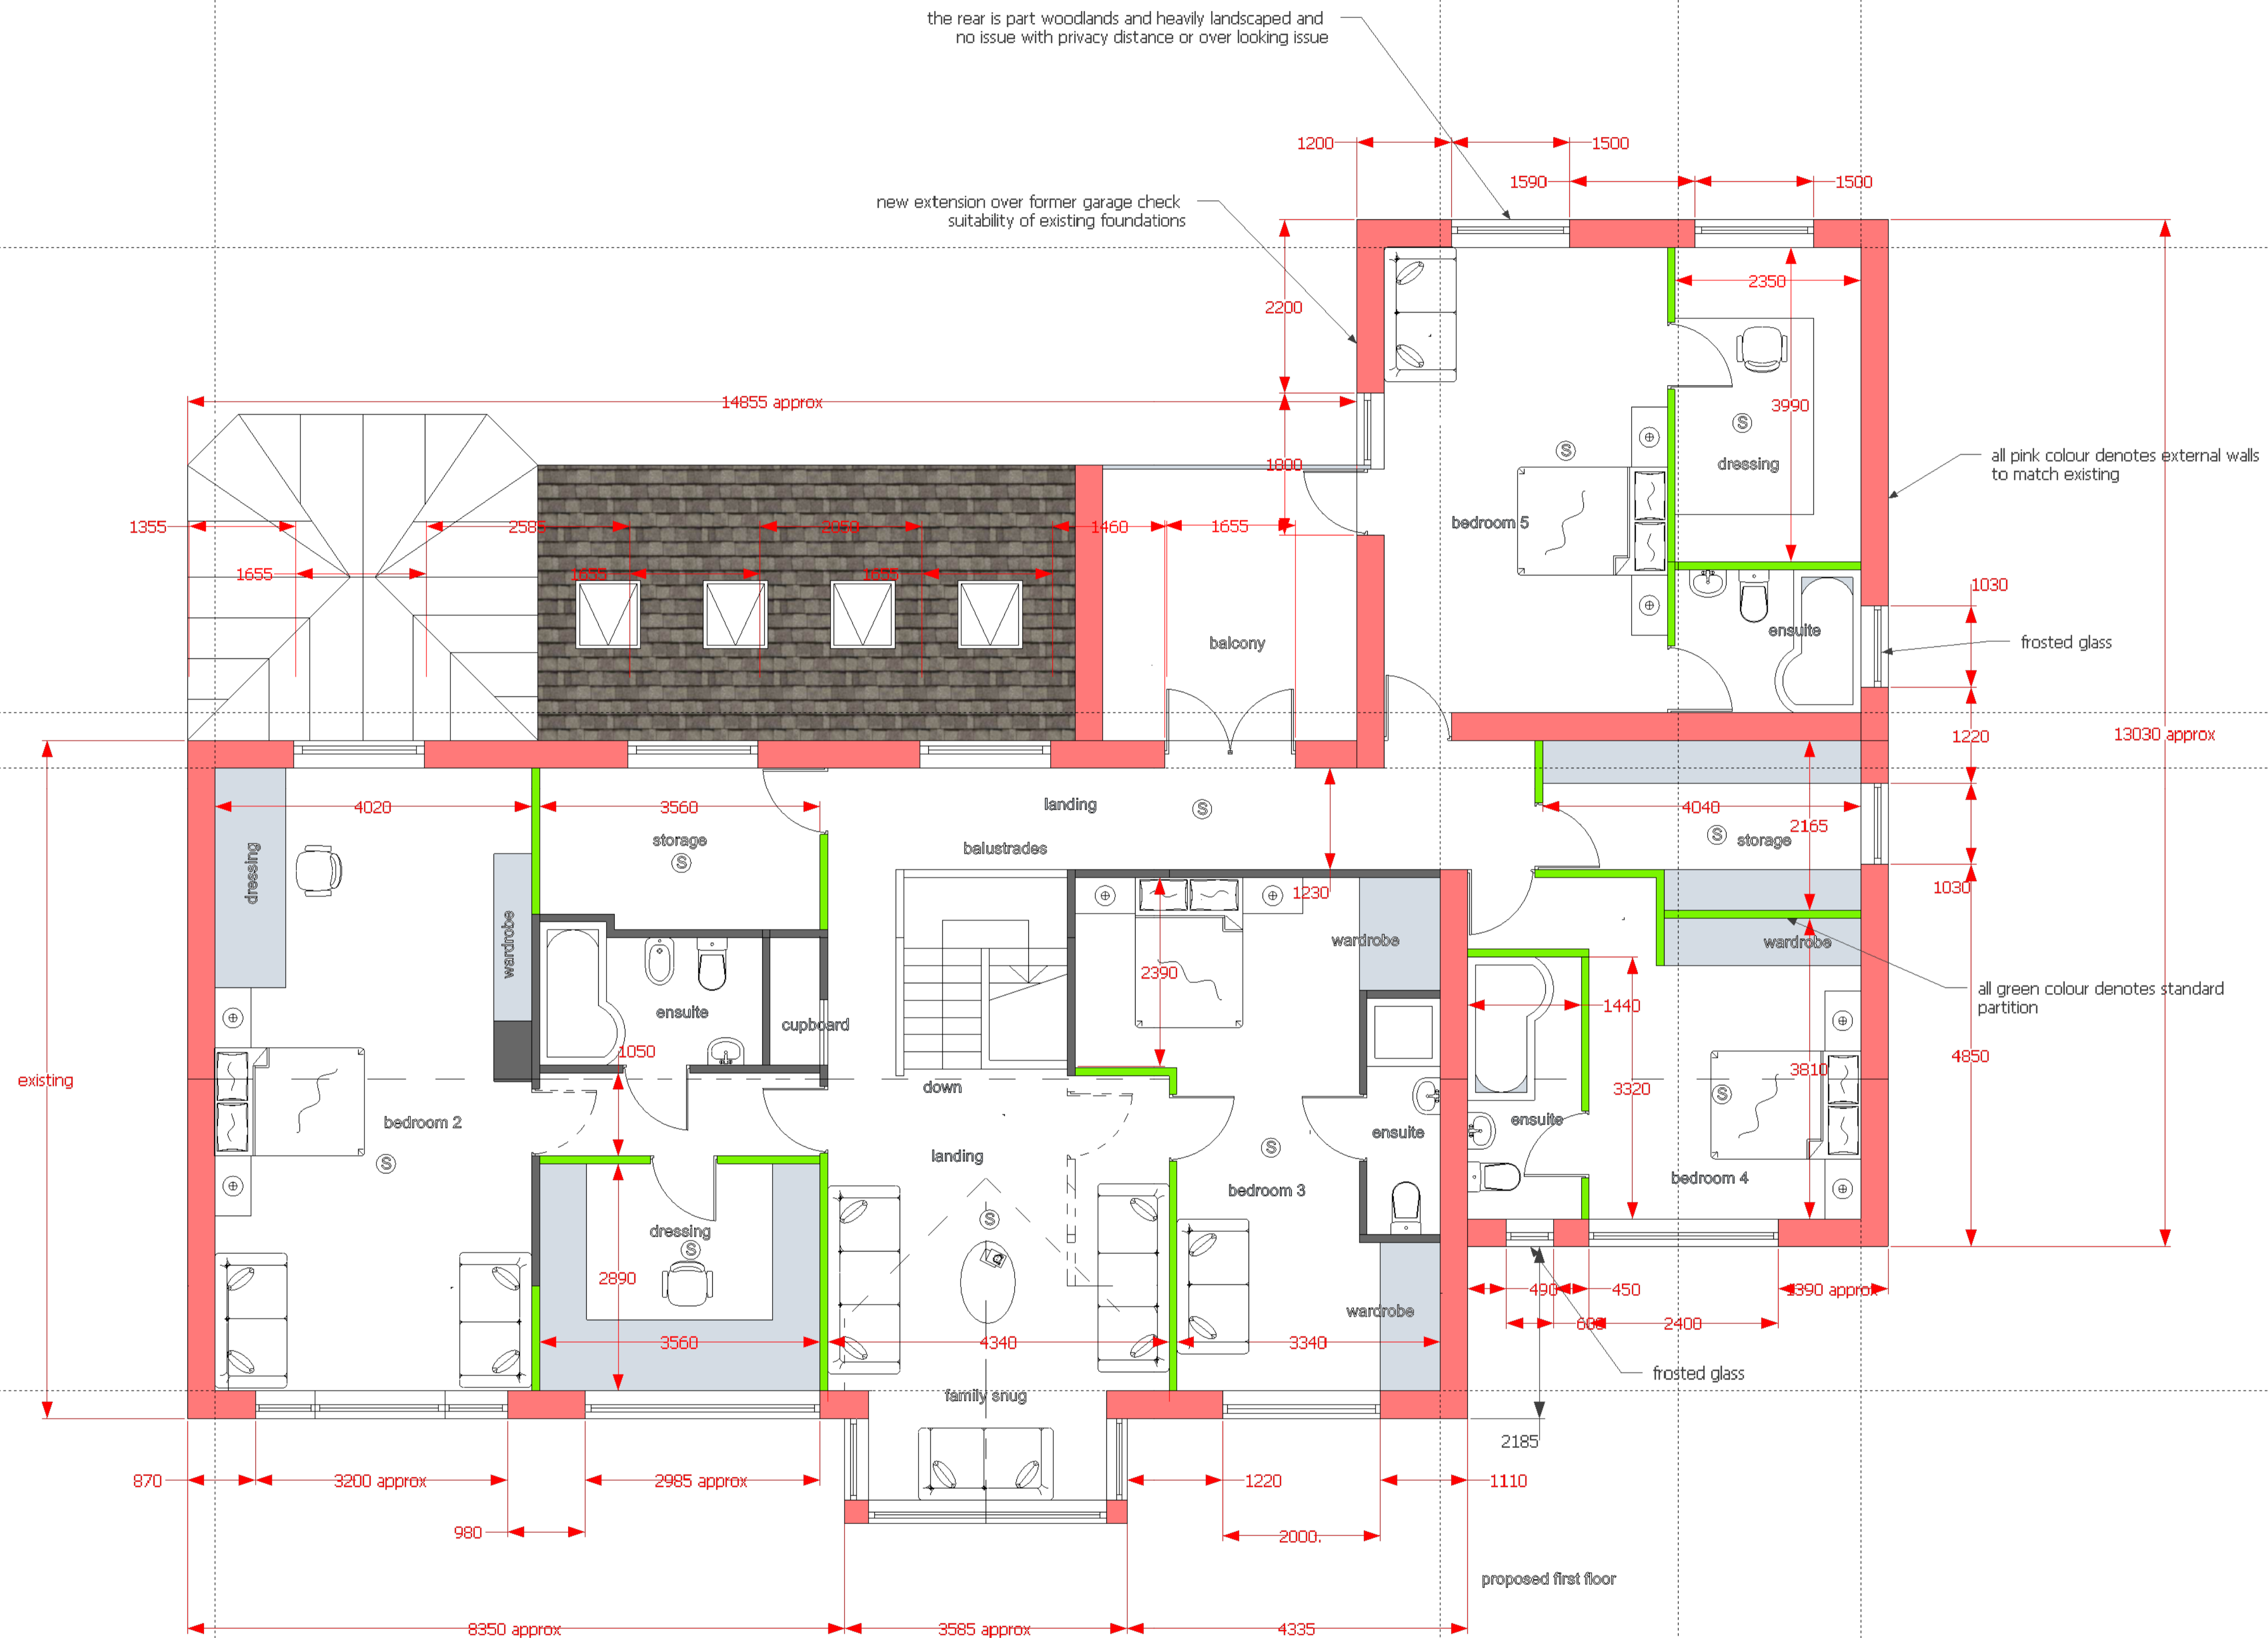

Jade3 Architecture Ltd
 Jade3 Architecture Ltd, Studio 12, Silver Street, Wakefield, WF1 1UT
 Telephone : 01925 740297 www.jade3architecture.co.uk

7 Inglewood Avenue
 Birkby
 Huddersfield

Project No. 2520 Enquiry 55
 Project Title: proposed ground with dimension

Drawn By: MC
 Reviewed By: MC
 Scale: 1:50
 @A1 size
 Date: 7/12/2023

Draw No. 109
 Reviewed Title:
 Revision:

Important Notice
 Do not scale off this drawing. Critical dimensions should be checked on site prior to works commencing. Dimensional conflicts should be brought to the company's attention as soon as they become apparent. Failure to do so could render the contractor liable for subsequent losses. Copyright in this drawing and any work executed from this drawing remains the property of Jade3 Architecture Ltd.

© Copyright Jade3 Architecture Ltd.