


- NOTES:**
- THIS DRAWING TO BE READ IN CONJUNCTION WITH ALL RELEVANT DRAWINGS AND TOGETHER WITH THE SPECIFICATIONS.
 - ALL DIMENSIONS ARE SHOWN IN MILLIMETRES (mm), UNLESS NOTED OTHERWISE.
 - ALL LEVELS ARE SHOWN IN METRES (m) AOD, UNLESS NOTED OTHERWISE.
 - NO DIMENSIONS ARE TO BE SCALED FROM THIS DRAWING.
- SITE ADDRESS:**
BACK LANE, OFF WAKEFIELD ROAD, CLAYTON WEST, HUDDERSFIELD, WEST YORKSHIRE, HD8 9QQ.
- LEGEND:**
- WATERCOURSE / LAND DRAIN
 - PROPOSED WETLAND CONSTRUCTION AREA
 - GRADING - CUT (BELOW CURRENT GROUND LEVEL)
 - GRADING - FILL (ABOVE CURRENT GROUND LEVEL)
 - STONED ACCESS TRACK (CRUSHED TYPE 1 OR SIMILAR)
 - REINFORCED CONCRETE VEHICLE SLEWING AREAS
- ABBREVIATION:**
- FWL - PEAK FLOW WATER LEVEL
 - ML - MARSH LEVEL (TOP OF SOIL)
 - NWL - NORMAL WATER LEVEL
 - OWC - OPEN WATER CHANNEL INVERT LEVEL
 - TOB - TOP OF BANK
- REFERENCE DRAWINGS:**
- YW.202043.02-MMB-WWT-WWT-DR-C-1010 SITE OVERVIEW LOCATION PLAN
 - YW.202043.02-MMB-WWT-WWT-DR-C-1011 MAIN WORKS HEDGEROW AND TREE REMOVAL PLAN
 - YW.202043.02-MMB-WWT-WWT-DR-C-1012 INTEGRATED CONSTRUCTED WETLANDS PROPOSED SITE LAYOUT
 - YW.202043.02-MMB-WWT-WWT-DR-C-1013 SEWAGE TREATMENT WORKS PROPOSED SITE LAYOUT
 - YW.202043.02-MMB-WWT-WWT-DR-C-1016 MAIN WORKS FLOOD RISK PLAN
 - YW.202043.02-MMB-WWT-WWT-DR-C-1100 EXISTING AND PROPOSED PROW GENERAL ARRANGEMENT
 - YW.202043.02-MMB-WWT-WWT-DR-C-2002 WETLAND PLAN AND LONGITUDINAL SECTION A-A
 - YW.202043.02-MMB-WWT-WWT-DR-C-2004 OUTFALL ELEVATION
 - YW.202043.02-MMB-WWT-WWT-DR-C-2006 WETLAND PLAN AND ELEVATION CELLS 1-4
 - YW.202043.02-MMB-WWT-WWT-DR-C-2007 WETLAND PLAN AND ELEVATION CELLS 5-7
 - YW.202043.02-MMB-WWT-WWT-DR-C-2103 RISING MAIN PLAN AND LONG SECTION
 - YW.202043.02-MMB-WWT-WWT-DR-C-2104 MCC KIOSK ELEVATION

- SCALE:**
- 0 2 5 m
SCALE 1:100 (A1)
SCALE 1:200 (A3)
- 0 20 50 m
SCALE 1:1000 (A1)
SCALE 1:2000 (A3)

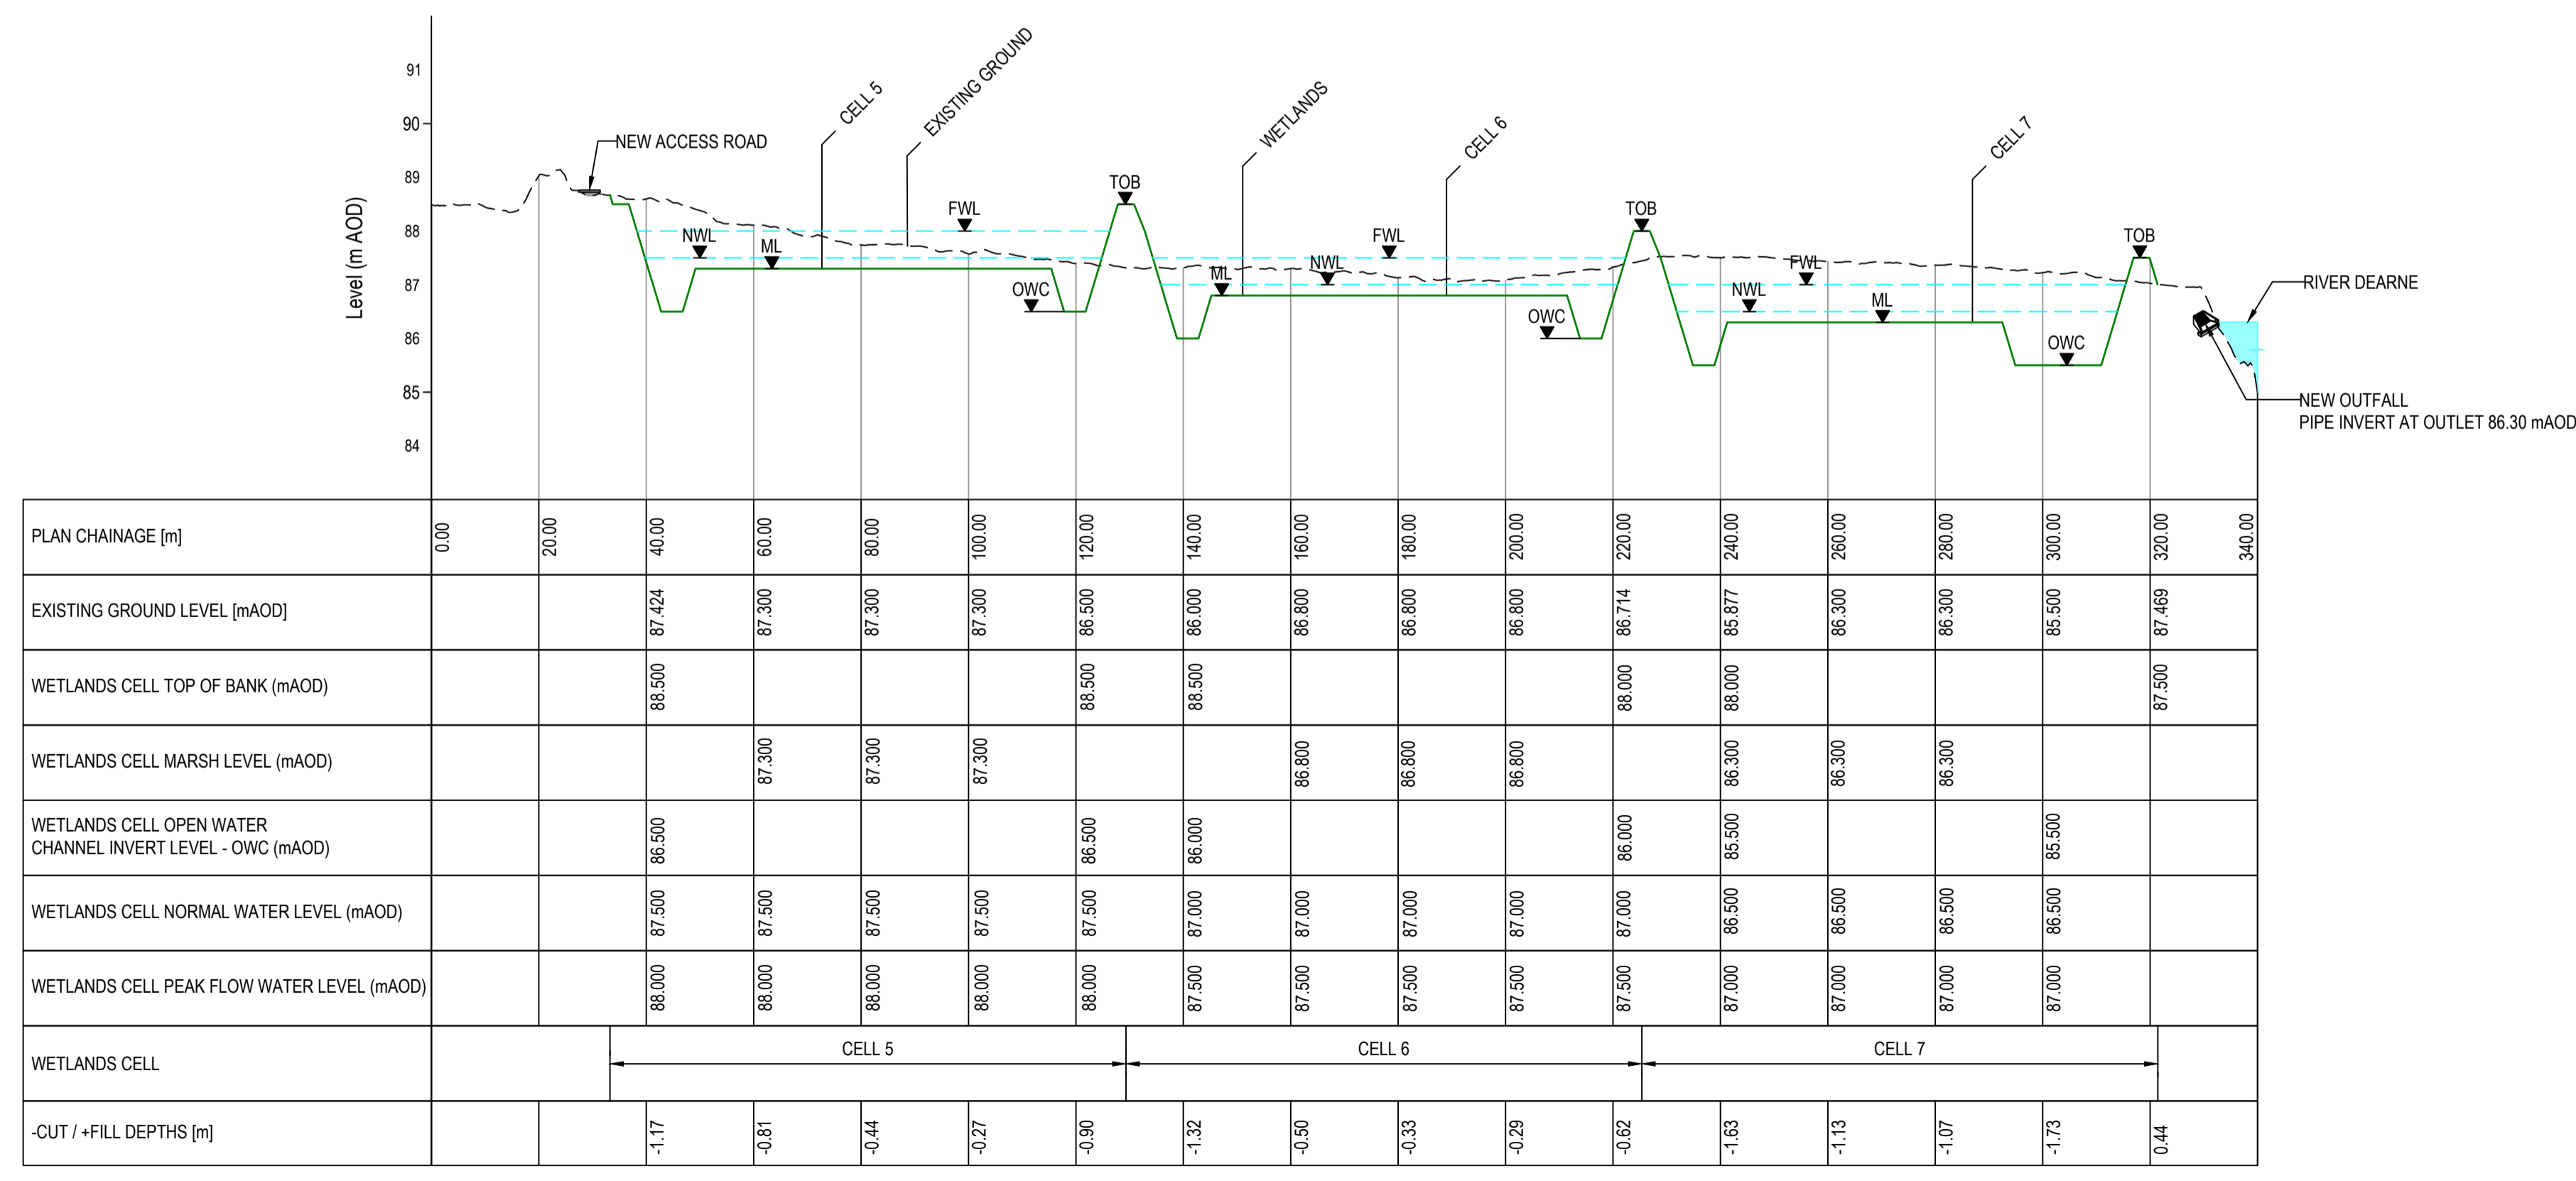

S4.P02	ISSUED FOR PLANNING APPROVAL	MB	JLT	AG	01/11/2023
S2.P01	ISSUED FOR PLANNING APPROVAL	MB	TR	RW	05/10/23
Status Rev	Description	Drawn	Check	Appr'd	Output Date
Construction Date:	TBC				
Originator / Partner / DEM Ref:	Mott MacDonald Bentley Bank House 27 King Street Leeds LS1 2HL www.mottmacbentley.co.uk				

Client:

YorkshireWater
Yorkshire Water Services Ltd
Western House,
Western Way,
Halifax Road,
Bradford,
BD6 2SZ

Framework:	AMP7	Work Stream:	COMPLEX CIVILS
YW Batch ID / Project Code:	YW.202043.02	YW Solution ID:	TBC

Site:
DEARNE REACH 1 UPM

OS Grid Reference:
426669, 412035

DAZ or DMA Reference:
N/A

Drawing Title:
WETLAND PLAN AND LONGITUDINAL SECTION B-B (CELLS 5-7)

Original Design / GEM Reference:	VX11-MMB-WWT-WWT-DR-C-2003	Size:	A1	Scale:	1:1000
Status Description:	ISSUED FOR PLANNING APPROVAL	Status:	S4	Revision:	P02

Drawing Number:
YW.202043.02 MMB WWT WWT DR C 2003