




South West Elevation

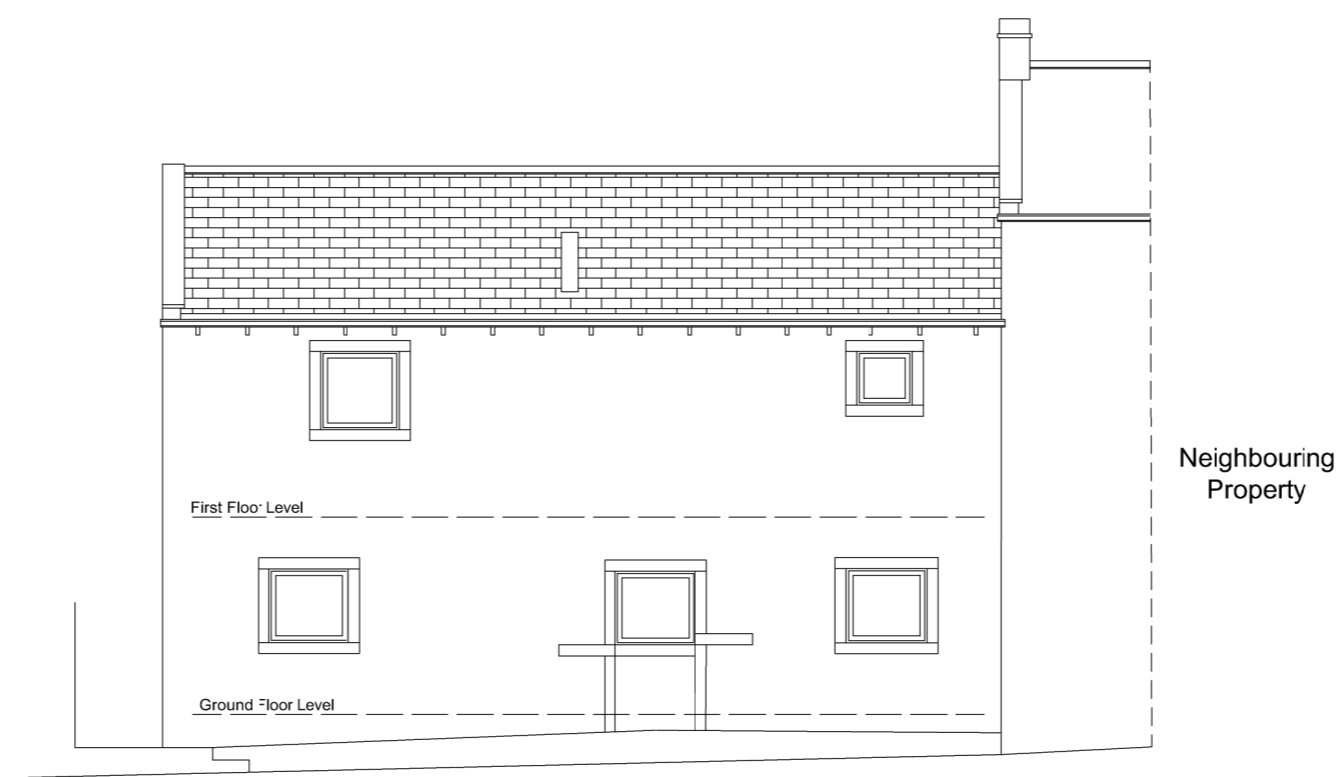


North West Elevation

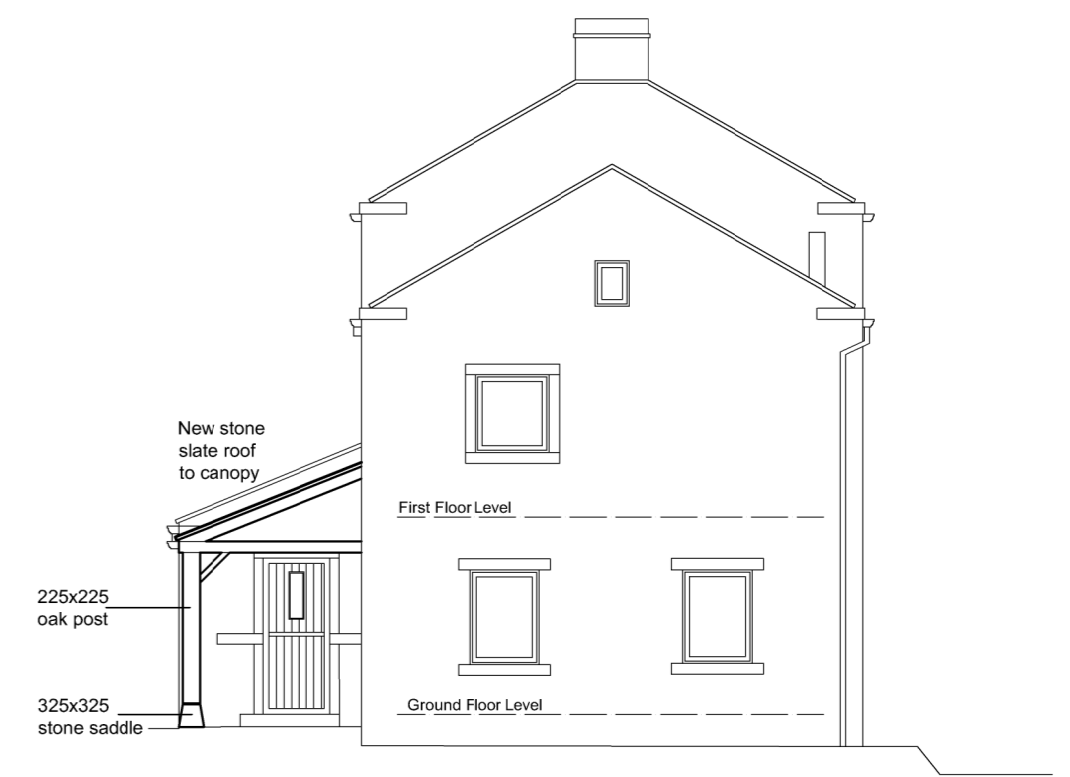


North East Elevation

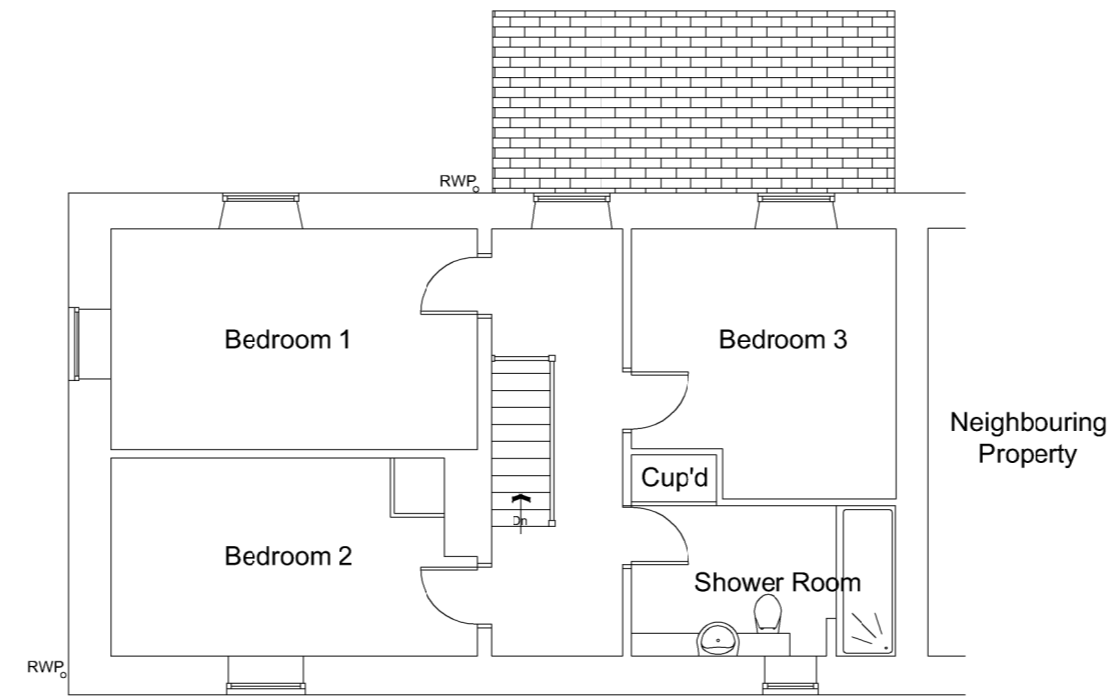

First Floor Plan

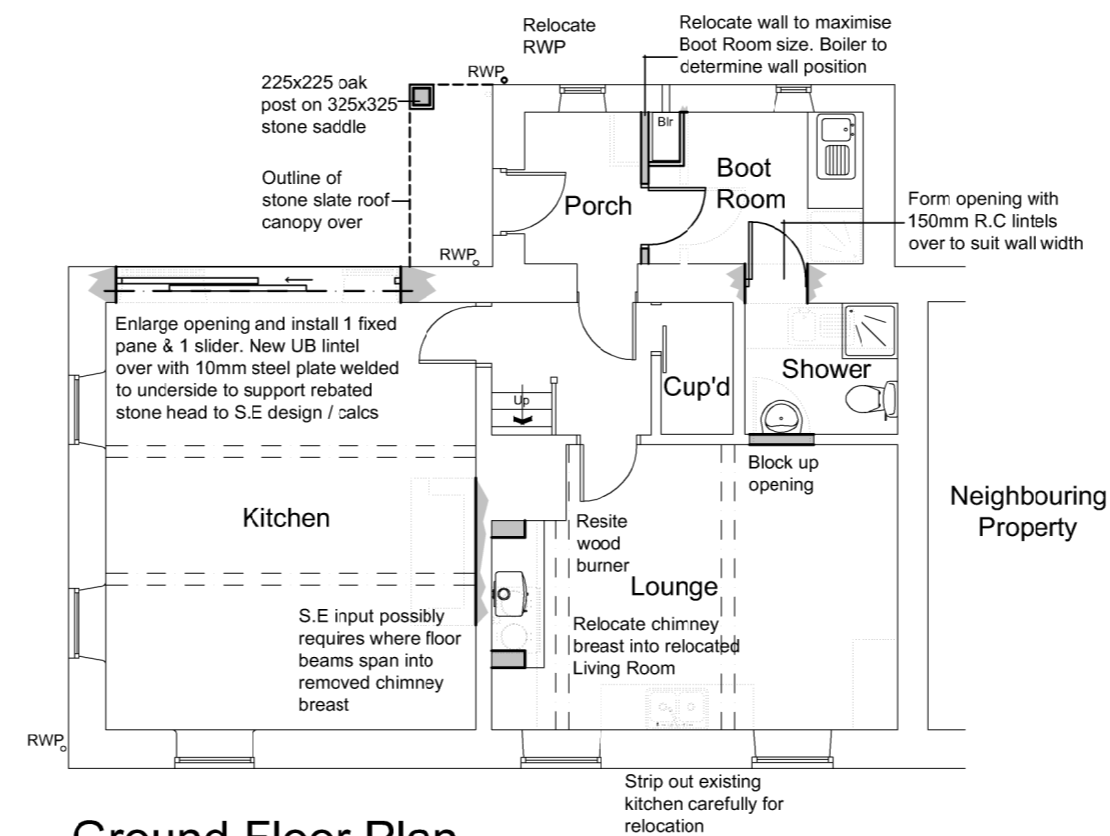

Ground Floor Plan

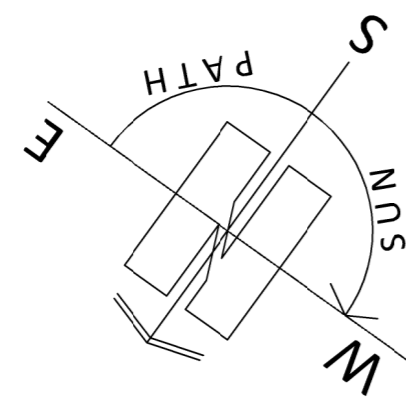

ARCHITECTURE | PLANNING | DESIGN

Malkin Farm  
Brow Lane  
Holmfirth  
HD9 2RJ  
07946872499

[paul@paulmatthewsarchitectural.co.uk](mailto:paul@paulmatthewsarchitectural.co.uk)  
[www.paulmatthewsarchitectural.co.uk](http://www.paulmatthewsarchitectural.co.uk)

Company Registration Number: 09898149 – Company  
Registered in England and Wales

Project  
Alterations to dwelling at Springfield Barn,  
Fieldhead Lane, Holme, Holmfirth, HD9 2QJ.  
Client

Ms C Heppenstall & Mr J Utley

Drawing Title/Issue

General Arrangement as Proposed

scale	date	sheet size	dwg. no.
1:100	11/2023	A2	23/948/04

1:100

