


PROPOSED GROUND FLOOR

2000 mm high
timber close boarded
fence

2000 mm high
timber post

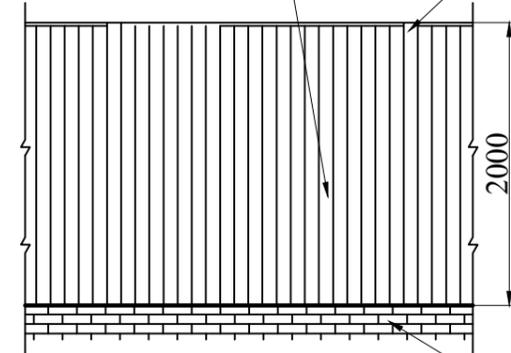

Existing stone
boundary wall

2.0M HIGH ACOUSTIC TIMBER FENCE DETAILS
(SCALE 1:50)

All dimensions are in millimeter

General Notes		
Roof : Roof tiles to be matching with existing building		
Wall : To be matching with existing building		
All work to be carried out under building regulation and appropriate British standard and satisfactory to local authority building inspector. If any doubt exists the contractor must ask for any discrepancy discovered and must ask for clarification.		
Drawing must not be rescaled as all dimensions will be checked on site		
Verification of all dimensions will be checked by contractor before starting work on site.		
All work to be carried out with party wall act		
No.	Provisional	Date

Mukesh Architectural Consultancy Ltd
7 Thirkleby Road, Bradford, BD14 6EX
Mobile No: 07811439407

Project Name and Address
**PROPOSED
NEW BOUNDARY WALL (Condition
discharge - 8)
AT 1 HALIFAX OLD ROAD, HD1 6HW
FOR ZED CONSULTANTS LTD**

Date	26/07/2023	Sheet	1
Scale	1:50 & 1:100		



LOCATION PLAN
(SCALE 1:1250)