



- Site Boundary
- P1 - Paving Type 1 Natural stone paving
Yorkstone 75x100mm x random length between 300-750mm, Supplier: Johnsons of Wellfield Product: Yorkstone, Colour: buff Finish: Diamond Sawn, Q25.50
- P2 - Paving Type 2 Concrete Paving Setts Mix 1
300x200mm and 200x200mm basketweave Supplier: Marshalls Product: Modal Colour: 80% light grey, 20% mid grey Finish: Textured, Q25.52
- P4 - Paving Type 4
Grasscrete, To Engineer's design and specification Q30.361
- P5 - Paving Type 5
Loose Gravel 20mm Supplier: Mainland Aggregates Product: Staffordshire Pink
- P6 - Paving Type 6
Loose Sand Supplier: Aggregates Direct Product: Play Pit Sand Q23.160
- P7 - Paving Type 7
Pedestrian Bitmac To Engineer's design and specification
- Tactile Paving
Marshalls concrete corduroy 400x400x50mm Colour: Charcoal Q25.54
- Edge Type 1
Marshalls Conservation Kerb 255x205x915mm Colour: Silver grey textured Q10.112
- Edge Type 2
Marshalls Conservation Kerb 145x255x915mm Colour: Silver grey textured Q10.113
- Edge Type 3
Marshalls Conservation Pin Kerb 63x150x915mm Colour: Silver grey textured Q10.114
- Marshalls PCC Standard Road Kerb 50x150x915mm Q10.110
- Marshalls Conservation Step Units 1000x350(400 top step)x915mm Q25.55
- Slot Drain
To Engineer's design and specification
- Concrete Retaining Walls
Concrete walls, Concrete work to Engineer's design and specification. (TBC)
- Litter Bin
Broxap Darby Double Litter Bin Colour: Silver to match existing on campus. Q50.240
- Cycle Stands
Sheffield style cycle hoops Finish: Brushed stainless steel to match campus palette Q50.210
- Stainless Steel Door Hoops
Supplier: Broxap Product: BX14DB Finish: Brushed stainless steel Q50.211
- Timber Top Seating
Marshall's Metrolinia seat 1200 including armrest on either side. Q50.220-221
- Finger Post with 3 Fingers
Broxap Stafford Finish: brushed stainless steel Q50.213
- Removable bollards - RG-BT-00004 RhinoGuard 35/30 Lift assist protective bollard, dia 154 stainless steel sleeve, foundation socket requiring drain to be designed by engineer.
- Stainless Steel Handrails
Free standing with vanity plates to hide core drilled holes Finish: brushed stainless steel. Diameter: 50mm Q50.241
- Cycle Shelter
Amazon Eco Enclosure Fixing and details as per manufacturer
- Flat Bar Railing
By Alpha Rail or similar approved 1000mm high, powder coated, RAL colour to match building metal work
- Armco barrier
by Armco Direct or similar approved
- 358 Security mesh system
by Jacksons Fencing or similar approved
- Bin enclosure- Weldmesh Fencing
Euroguard regular with double leaf gate (3m wide) by Jacksons Fencing or similar approved
- Raised Timber Planters 1.8m Large Planters
Supplier: B&Q or Similar, Product: Verve Bopha Natural Rectangular Trough 80cm Q50.371
- Raised metal Planters 1.5x1.5 m Large Planters
Supplier: Streetlife, Product: Shrubtubs Square with Treecot Bottom Up
- Multi-Stem Tree
Refer to Planting Plan and Q31
- Semi-Mature Tree
Refer to Planting Plan and Q31
- Amenity Turf
Refer to Planting Plan and Q31
- Ornamental Herbaceous and Shrub Planting
Refer to Planting Plan and Q31
- Hedge Planting


11 No. Hedera Helix Hibernica climber, 1.2-1.5m tall, 600mm c/c spacing, 7-10 Litres pot
Ivy plants grown over mesh metal frames

rev	details	by	date
P01	Adjustment to layout as per level updates	RK	14.03.2022
P02	Updated to suit Well requirements and BIM naming convention.	RK	14.04.2022
P03	For coordination with highway works	RK	12.07.2022
P04	Bin Store Relocated	RK	19.07.2022
P05	External Services Area Updated	RK	19.07.2022
P06	General Updates	JF	26.08.22
P07	General updates following comments	JF	07.09.22
P08	Planter edges towards west changed to kerb	JF	17.05.2023

rev	details	by	date
P09	VE updates to BAM's comments	RK	14.08.2023
P10	VE updates to BAM's comments	RK	17.08.2023
P11	VE updates to BAM's comments	RK	13.09.2023
P12	VE updates to BAM's comments, changes as clouded	RK	08.11.2023
P13	Generator and Bin Store relocated following tracking exercise	RK	22.11.2023
P14	Landscape GA updated following Planning feedback	RK	28.11.2023
P15	Update as per BAM feedback - Cycle Hoops relocated, Hedges removed	RK	07.12.2023
P16	Update as per BAM feedback - Sprinkler tank fencing, planters near the front door	NJ	03.01.2024

Notes

- Do not scale from drawing, use figured dimensions only.
- All dimensions to be checked onsite.
- This drawing to be read in conjunction with all other Gillespies drawings and specifications.
- Drawings to be printed in colour.

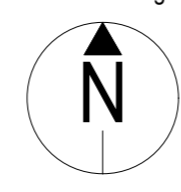

Project title
UoH - Health and Wellbeing Academy

Drawing title
GF Landscape General Arrangement

Drawing number
HWA-GIL-P1-00-DR-L-0101

Drawing Status
STAGE 4

Date
30.09.21

Scale
1:200@A1

Revision
P16

Drawn
NJ

Checked
WC

Client
University of Huddersfield
Queensgate, Huddersfield
West Yorkshire, HD13DH

GILLESPIES
Weights House, 41 Haslemere, Woking, Surrey, GU24 0JF
P: 01483 820175 E: design@gilispies.co.uk