


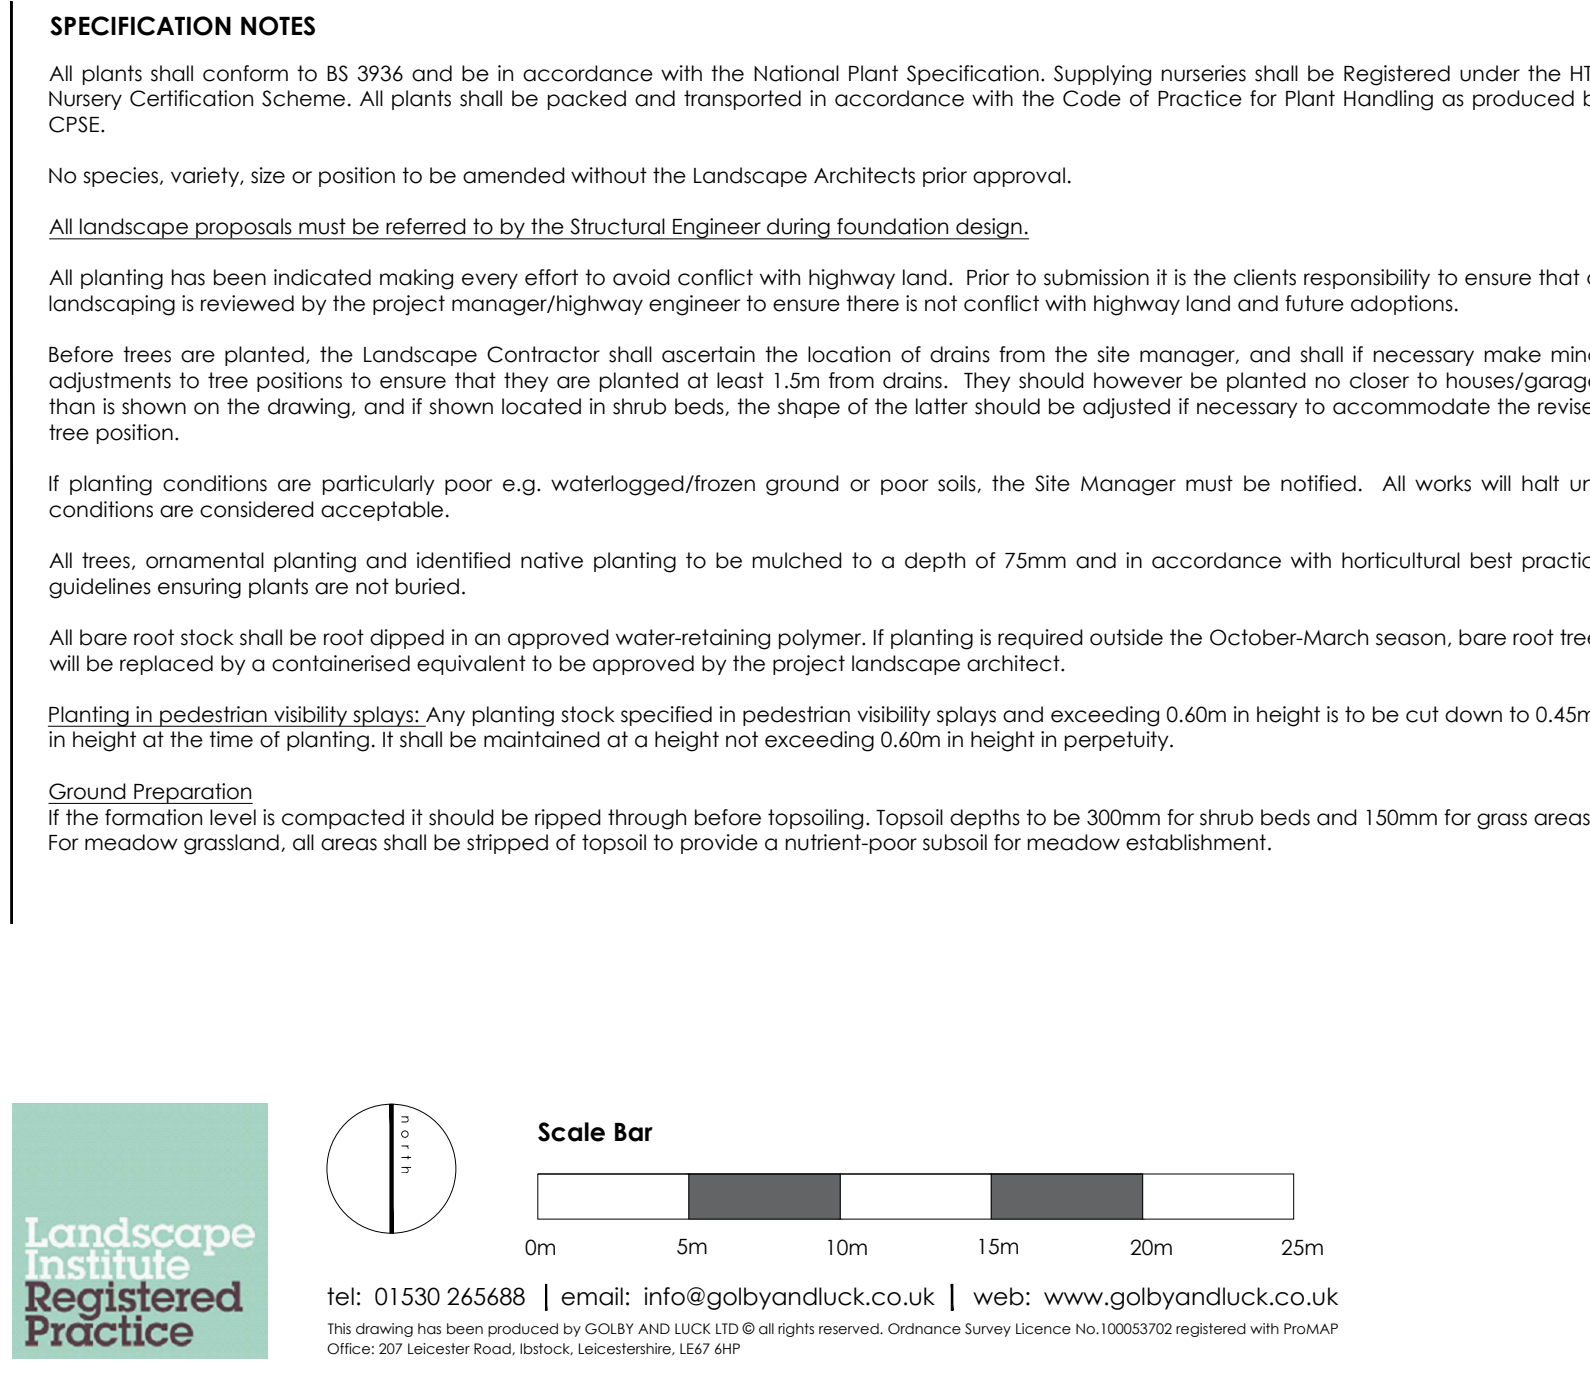

 Fallen logs and stepping logs
Fallen tree trunks and stepping logs to provide seating and climbing, to be trimmed and prepared for use. Supplied by Playdate (www.playdate.co.uk) or similar approved. To be installed to play manufacturer's specification.

01

02

Location Plan