


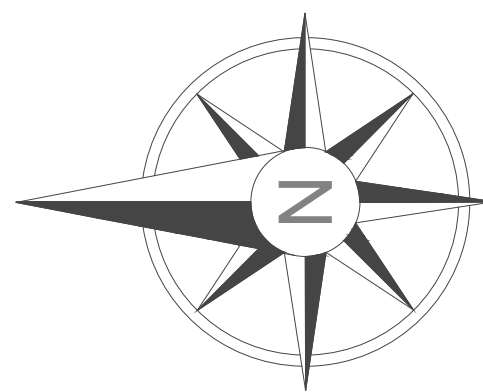


PENISTONE ROAD, FENAY BRIDGE

ISSUE FOR PLANNING


NOTES:

- 1. ALL DIMENSIONS ARE IN MILLIMETRES, UNLESS STATED OTHERWISE.
- 2. DO NOT SCALE FROM THIS DRAWING.
- 3. ALL DIMENSIONS TO BE VERIFIED ON SITE BEFORE CONSTRUCTION COMMENCES.
- 4. EXISTING SERVICE RUNS TO BE VERIFIED BY SITE INSPECTION.


ENCLOSURES LEGEND:

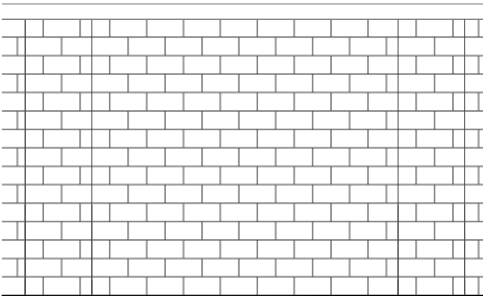


1900mm Stone Pier wall

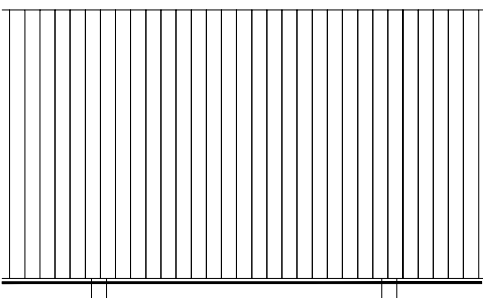

1800mm Screen fence

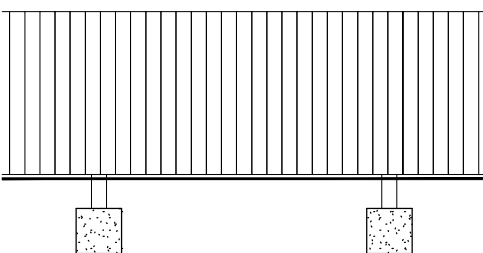

1100mm Screen fence

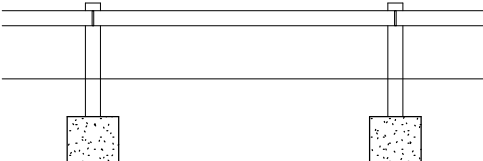

450mm Knee Rail

ROWLEY LANE

PENISTONE ROAD

Boundary Treatment Plan - Scale 1:500

Rev	Description	Date
honey		
PARKER PEEL ARCHITECTURAL		
info@parkerpeel.co.uk www.parkerpeel.co.uk 01924 921 860		
Client: Homes by Honey		
Project: 2307 Residential Development at Penistone Road, Fenay Bridge		
Title: Boundary Treatment Plan		
Drawn: 2307-SI-03	Rev: -	Scale: 1:500@A1
Drawn: AK	Checked: JP	Date: 09/23

09/23