



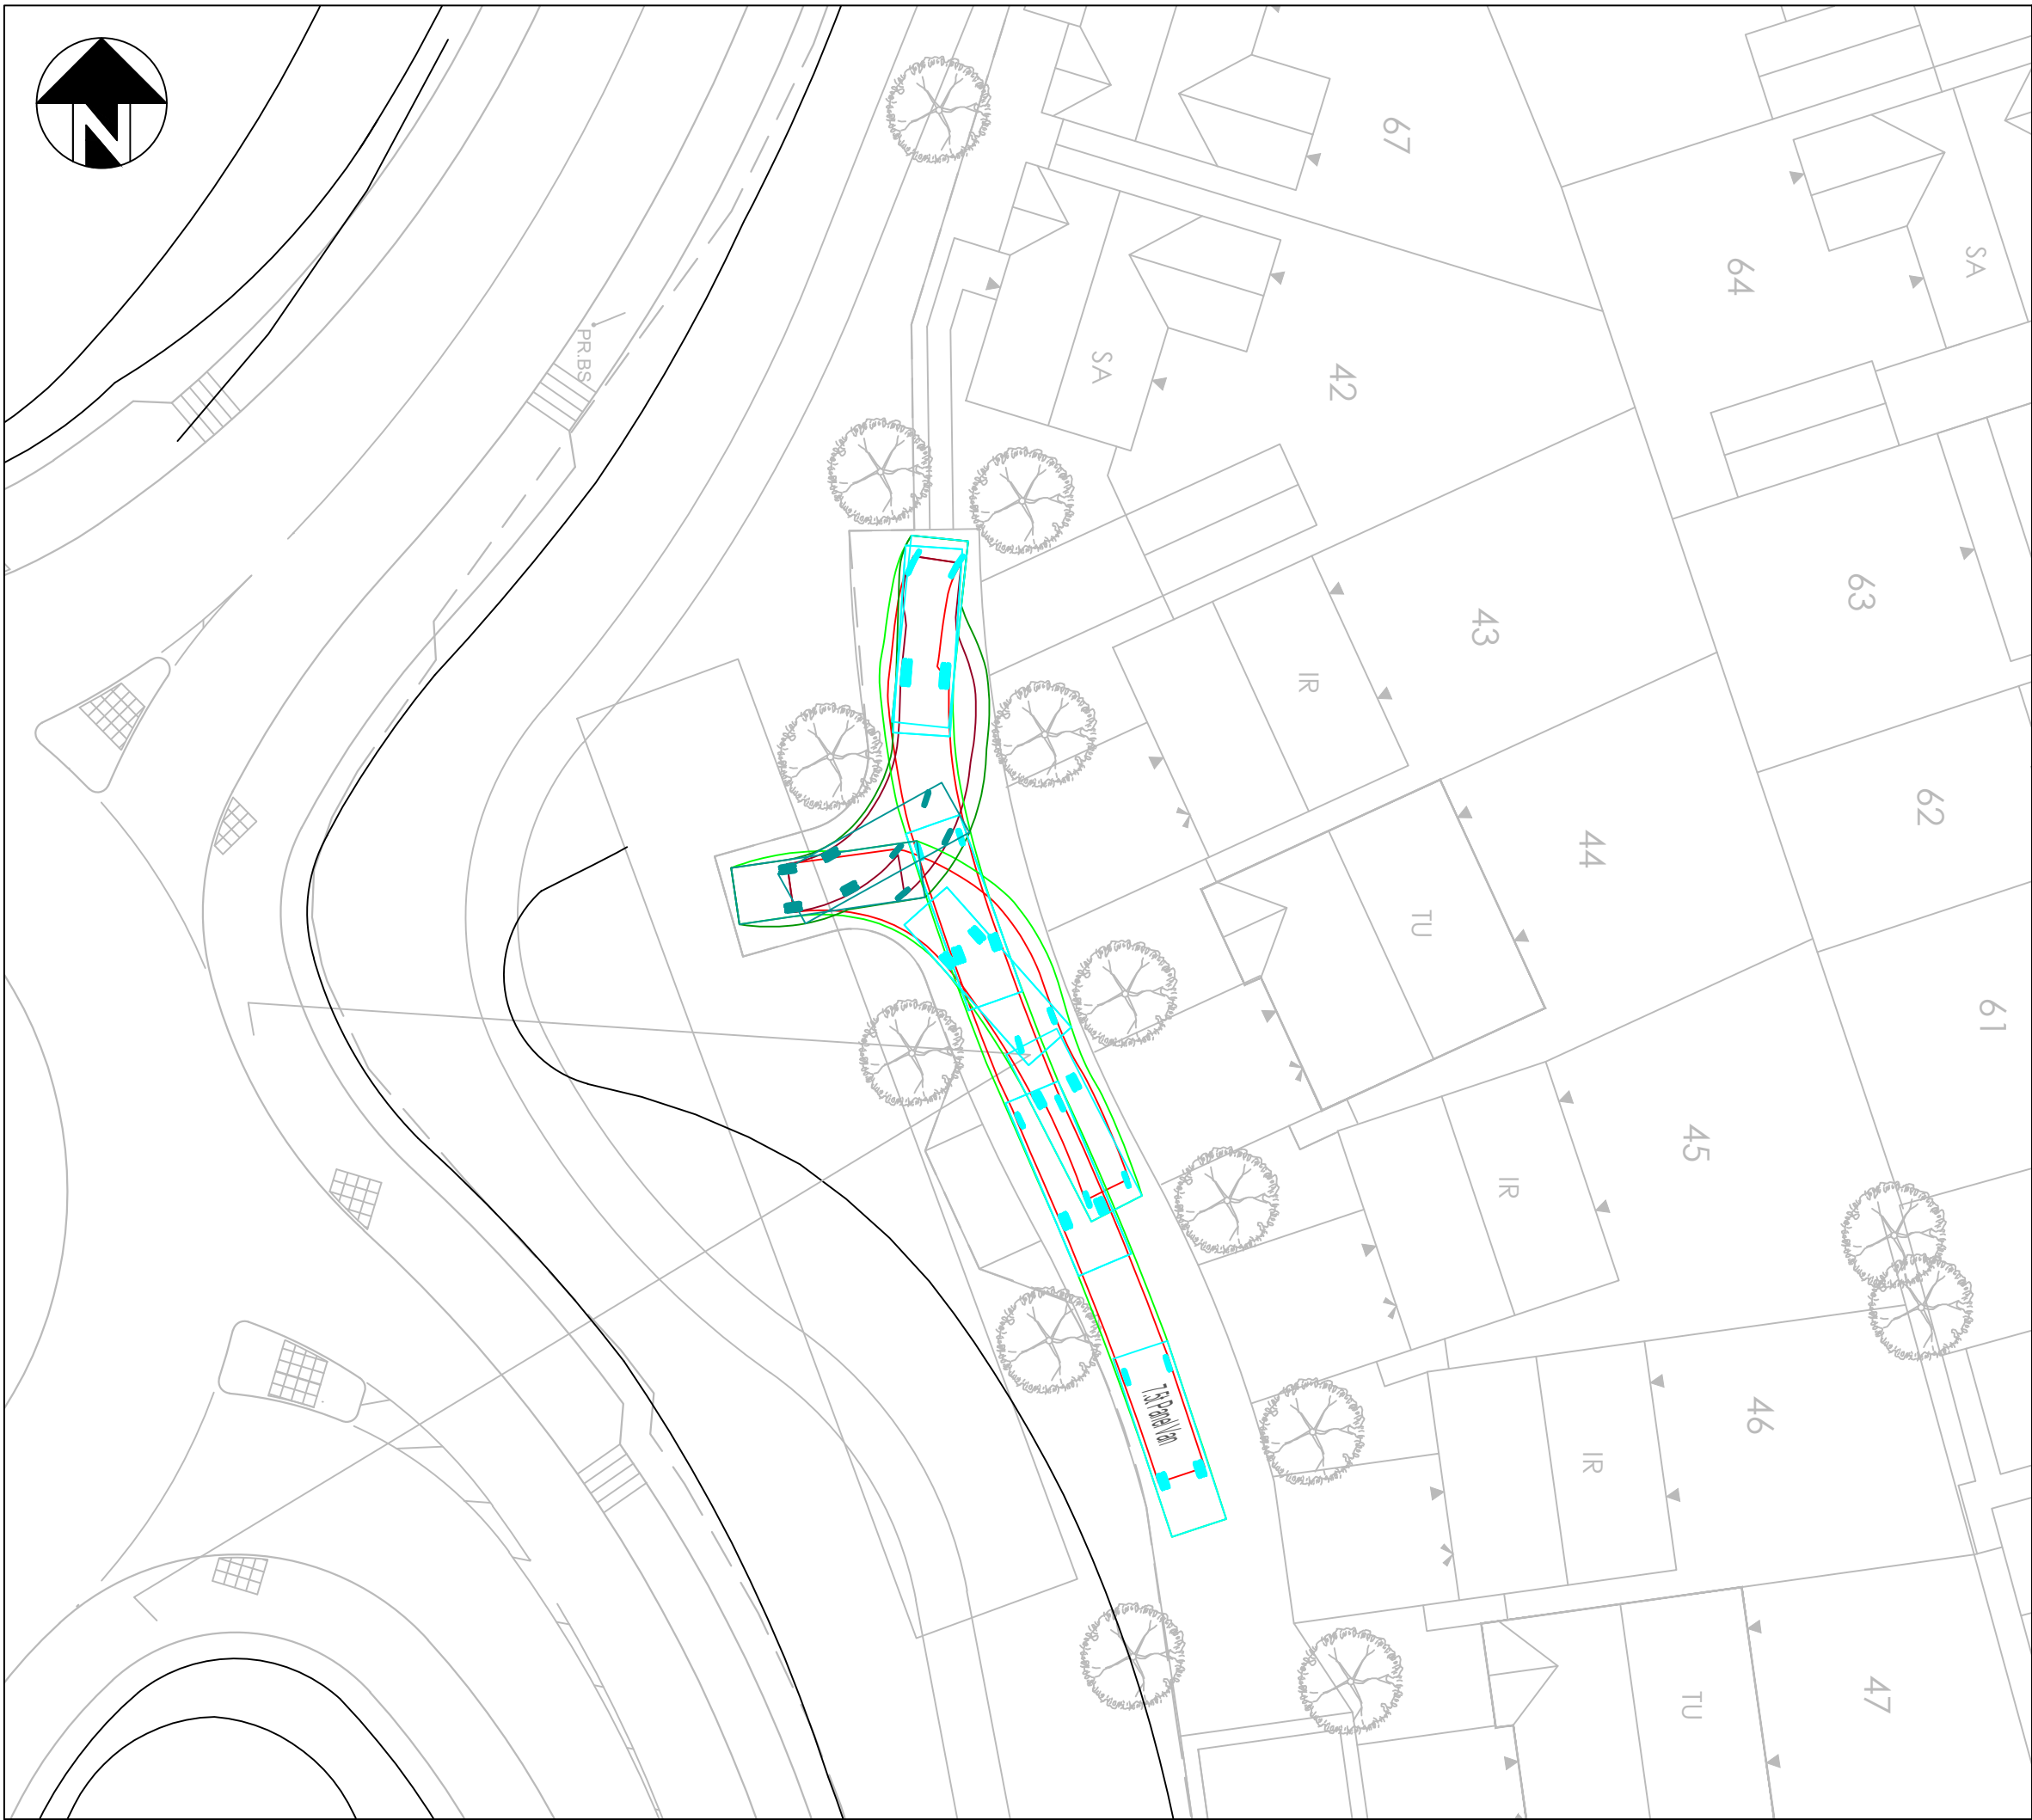

Notes

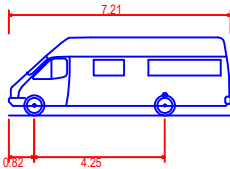

7.5t Panel Van	7.210m
Overall Length	2.192m
Overall Width	2.544m
Overall Body Height	0.316m
Min Body Ground Clearance	1.865m
Track Width	4.00s
Lock to lock time	7.400m
Kerb to Kerb Turning Radius	

P01	First Issue	DD/MM/YY	-
Rev	Description	Date	By
			
Project. Penistone Road, Fenay Bridge			
Client. Homes By Honey			
Drawing. 7.5t Panel Van Vehicle Swept Path Analysis			
Drawn By: SD		Date. 25/08/2023	
Checked By: ATM		Scale. 1:250	Paper size. A3
Drawing No. AMA/22387/ATR001.2			Rev. -