



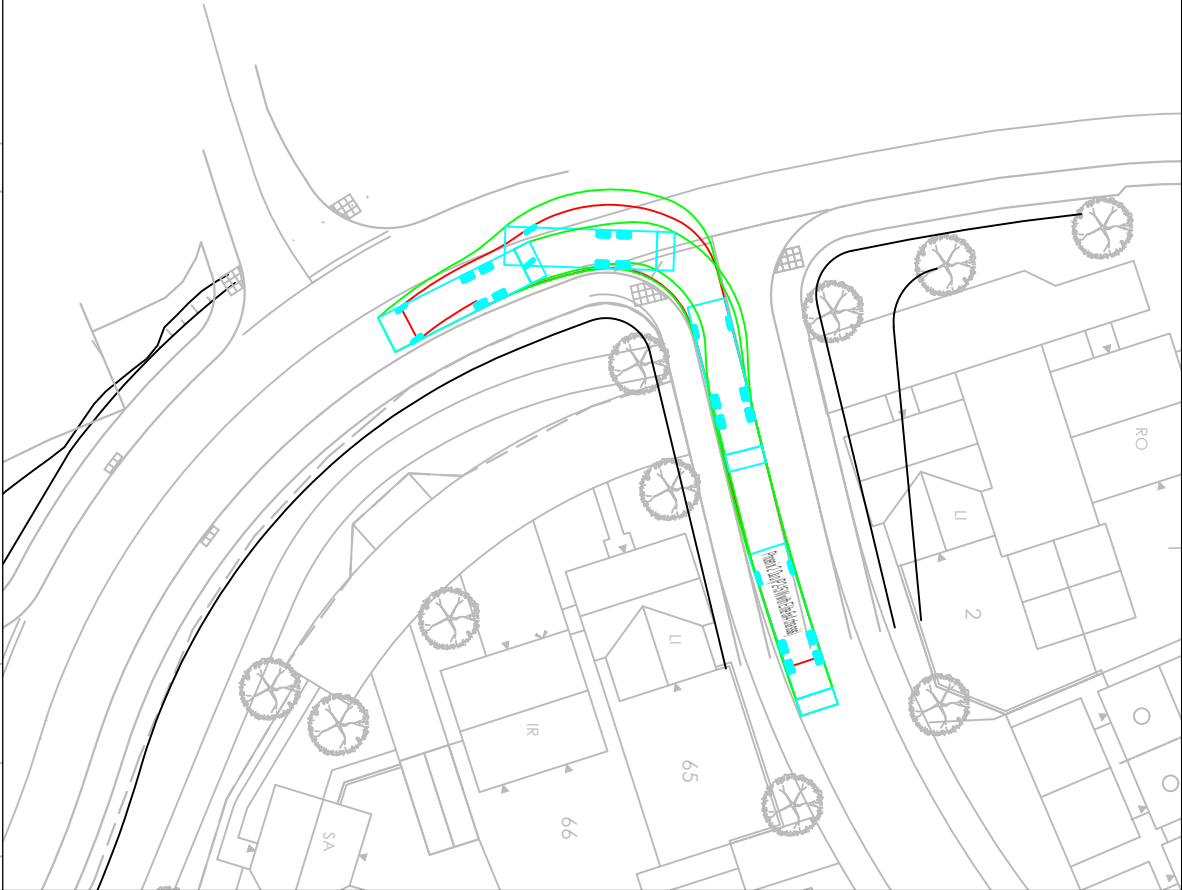

Notes

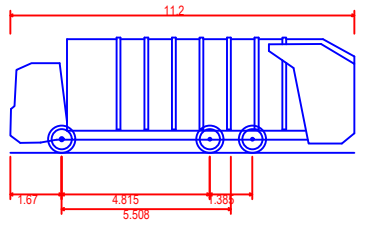

Phoenix 2 Duo (P2-15W with Elite 6x4 chassis)
Overall Length 11.200m
Overall Width 2.530m
Overall Body Height 3.751m
Min Body Ground Clearance 0.304m
Track Width 2.500m
Lock to lock time 4.00s
Kerb to Kerb Turning Radius 9.500m

P01	First Issue	DD/MM/YY	-
Rev	Description	Date	By
 			
Project. Penistone Road, Fenay Bridge			
Client. Homes By Honey			
Drawing. Large Refuse Vehicle Swept Path Analysis			
Drawn By:	SD	Date.	25/08/2023
Checked By:	ATM	Scale.	1:500
Drawing No.	AMA/22387/ATR001.1	Paper size.	A3
		Rev.	-