



FENAY BRIDGE HOUSE TYPE BOOKLET


2307-HT-01

February 2024


honey

CONTENTS

HOUSE TYPE	DESCRIPTION	DWG NOs
AVOCADO	2 BED SEMI DETACHED HOUSE	2307-AVDO-HT-01-04
BUCKWHEAT	2 BED SEMI DETACHED HOUSE	2307-BUCK-HT-01-02
CHESTNUT	3 BED SEMI DETACHED HOUSE	2307-CHES-HT-01-02
DANDELION	3 BED DETACHED HOUSE	2307-DAND-HT-01-02
EUCALYPTUS	3 BED DETACHED HOUSE	2307-EUCA-HT-01-03
MACADAMIA	3 BED SEMI DETACHED HOUSE	2307-MACA-HT-01-02
MANUKA	3 BED SEMI DETACHED HOUSE	2307-MANU-HT-01-02
IRONBARK	4 BED DETACHED HOUSE	2307-IRON-HT-01-02
JAMUN	4 BED DETACHED HOUSE	2307-JAMN-HT-01-02
LAVENDER	4 BED DETACHED HOUSE	2307-LAVR-HT-01-03
ROSEMARY	4 BED DETACHED HOUSE	2307-ROSE-HT-01-03
LINDEN	4 BED DETACHED HOUSE	2307-LIND-HT-01-03
SAGE	4 BED DETACHED HOUSE	2307-SAGE-HT-01-03
TUPILO	5 BED DETACHED HOUSE	2307-TUPI-HT-01-03
GARAGES	SINGLE GARAGE	2307-SG-HT-01
	DOUBLE GARAGE	2307-DG-HT-01

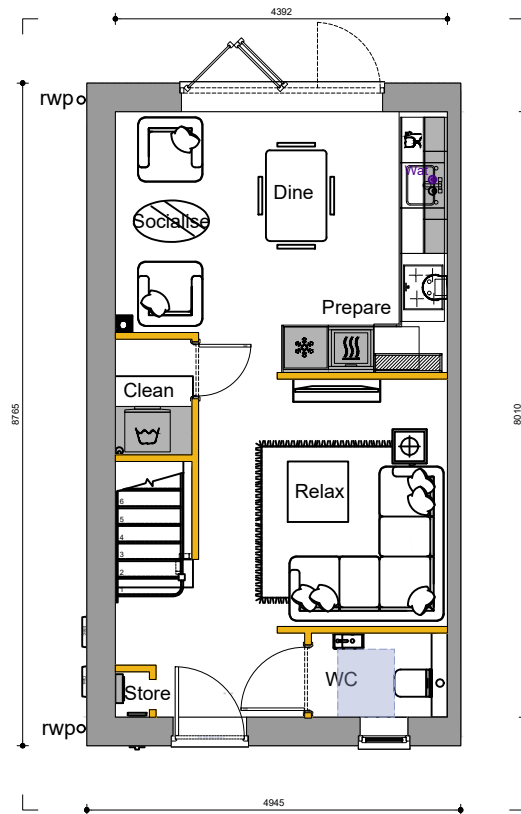


Ground Floor Plan

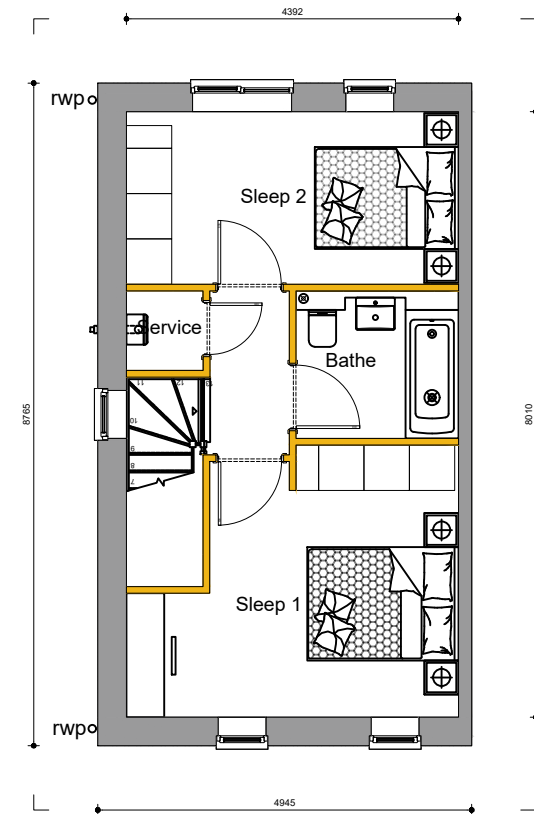

First Floor Plan

3

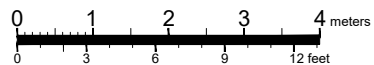

The Avocado End

757

2 Bed


M4 (2)

NDSS

1:100



Front Elevation

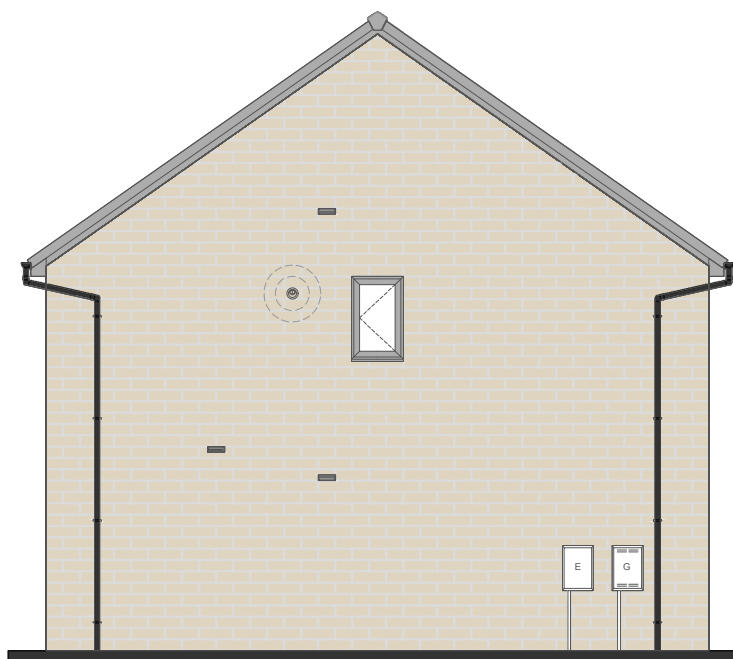


Left Elevation



Rear Elevation

3

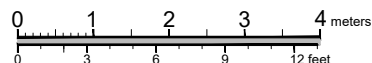

The Avocado End - Stone


757

2 Bed


M4 (2)

NDSS

1:100

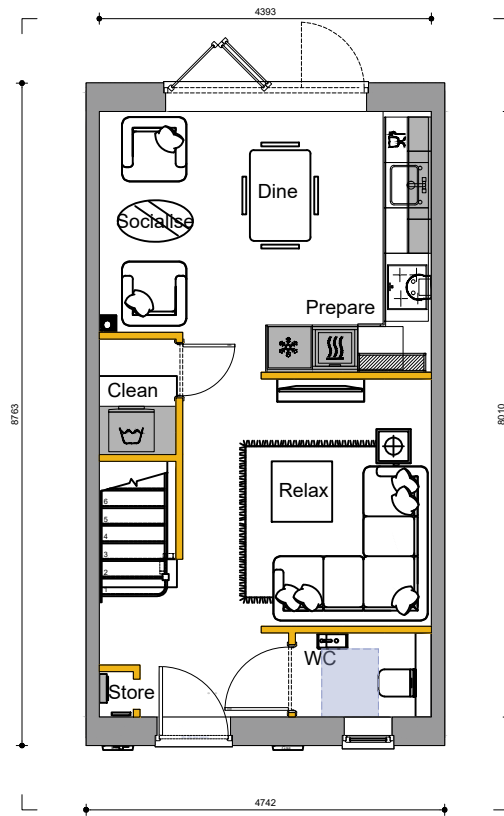

Ground Floor Plan

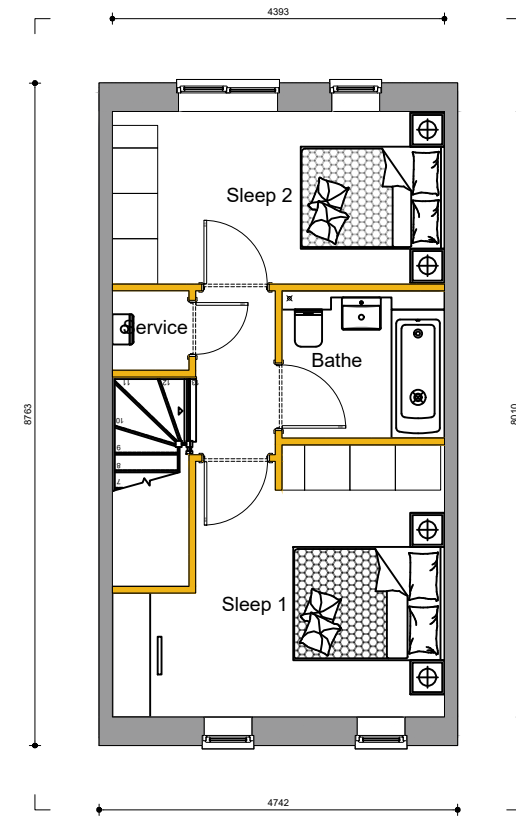

First Floor Plan



Front Elevation



Rear Elevation

3



The Avocado Mid - Stone


757

2 Bed


M4 (2)

NDSS

1:100

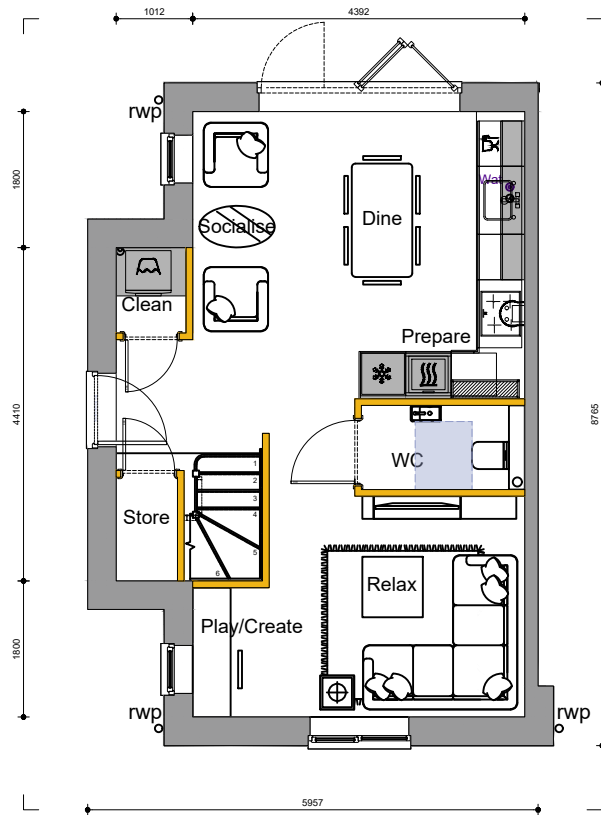

Ground Floor Plan

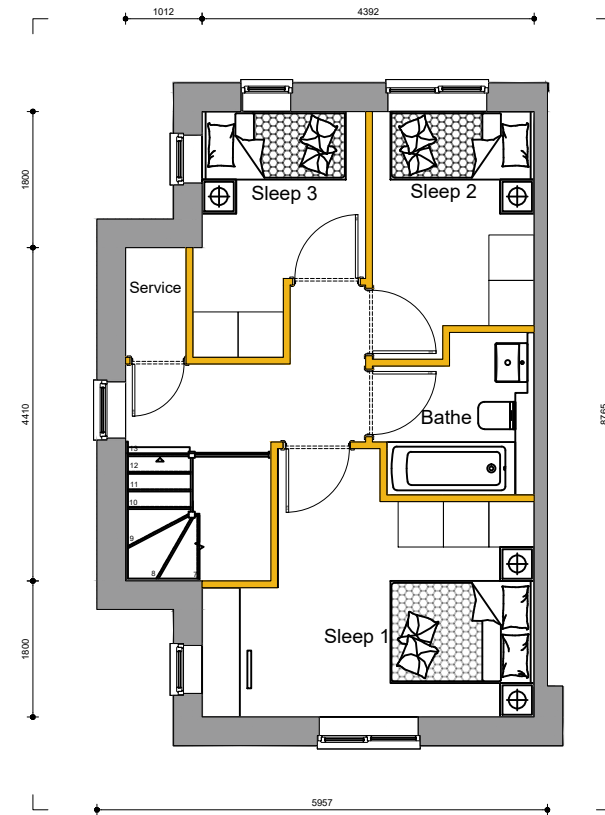

First Floor Plan



Front Elevation



Left Elevation



Rear Elevation

7



The Buckwheat - Stone


854

3 Bed


M4 (1)

x

1:100

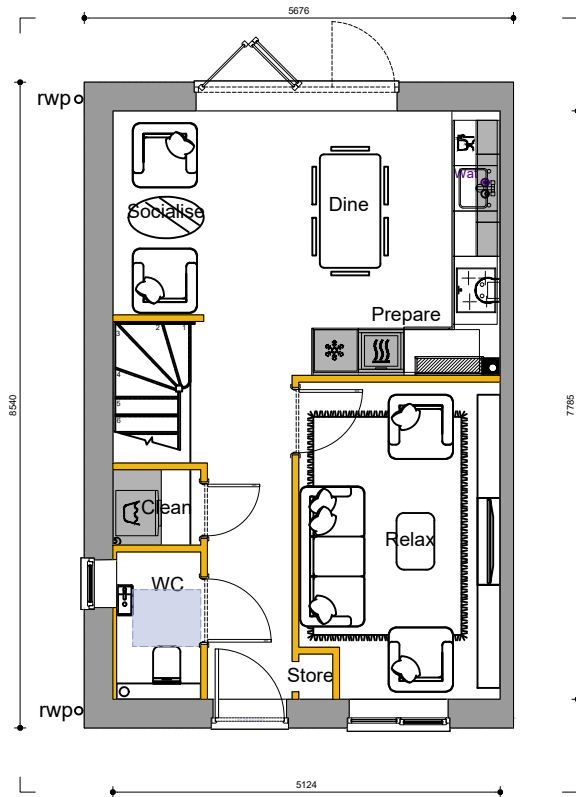


Ground Floor Plan

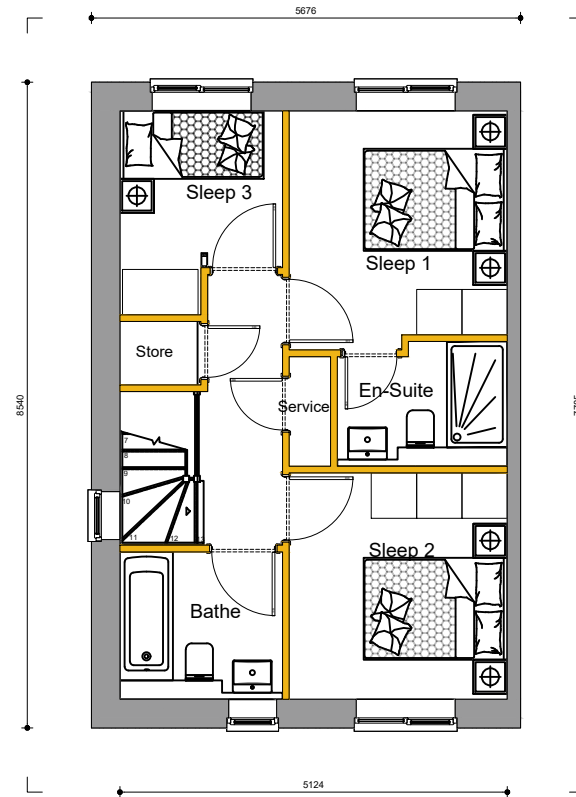

First Floor Plan




Front Elevation

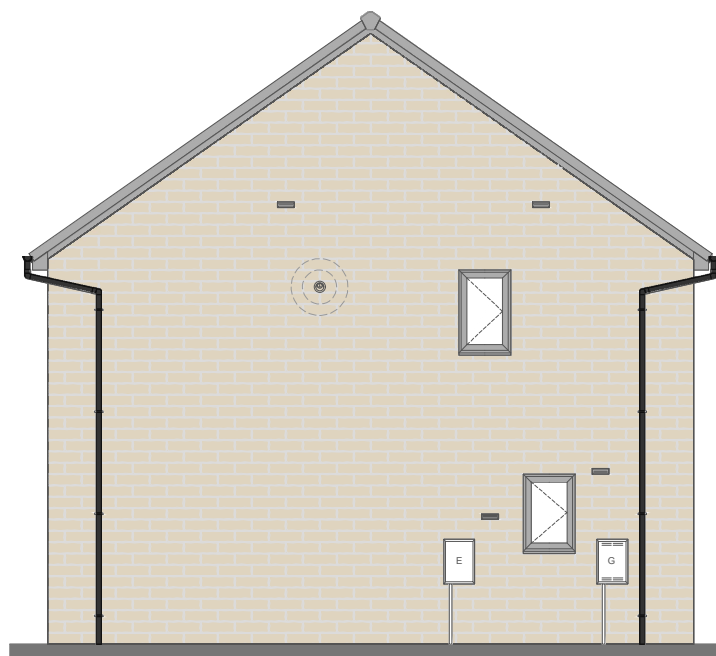


Left Elevation



Rear Elevation

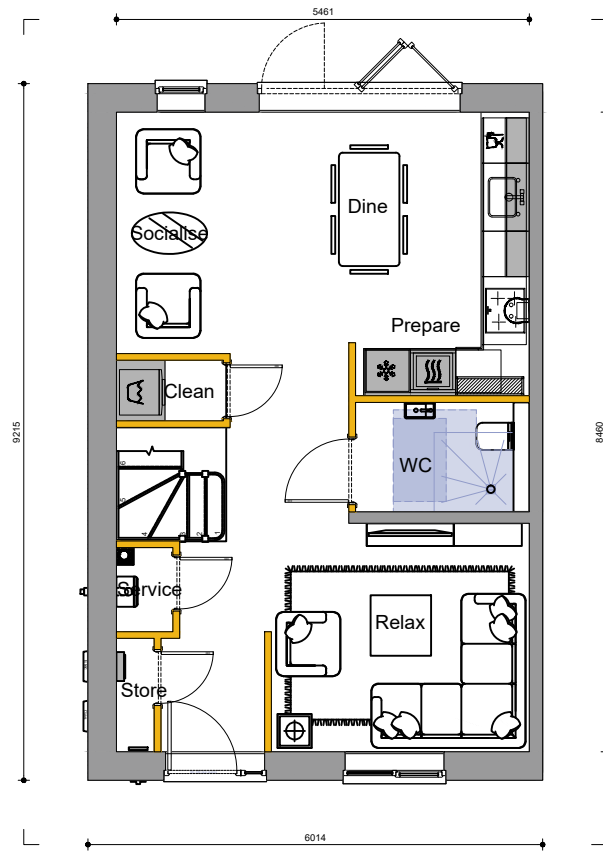


Ground Floor Plan

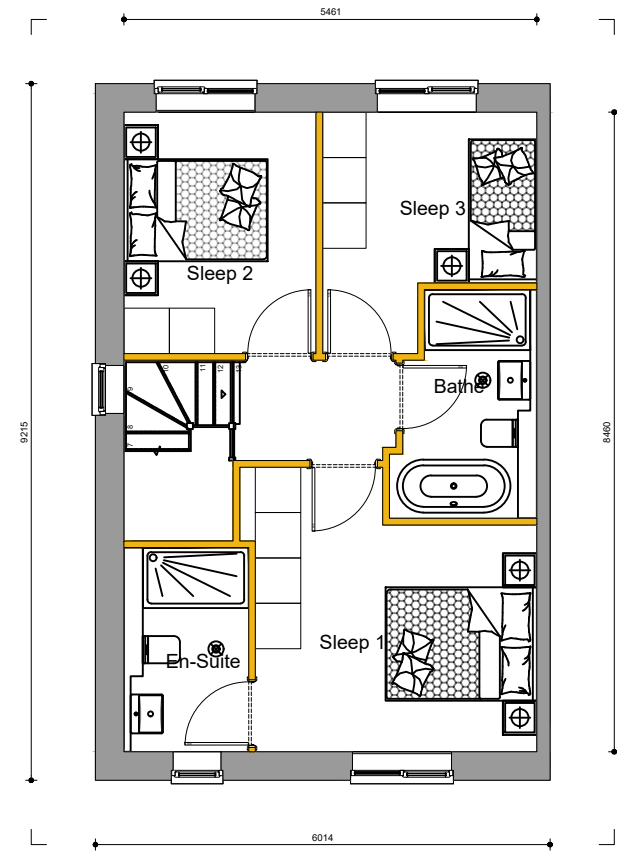

First Floor Plan



Front Elevation

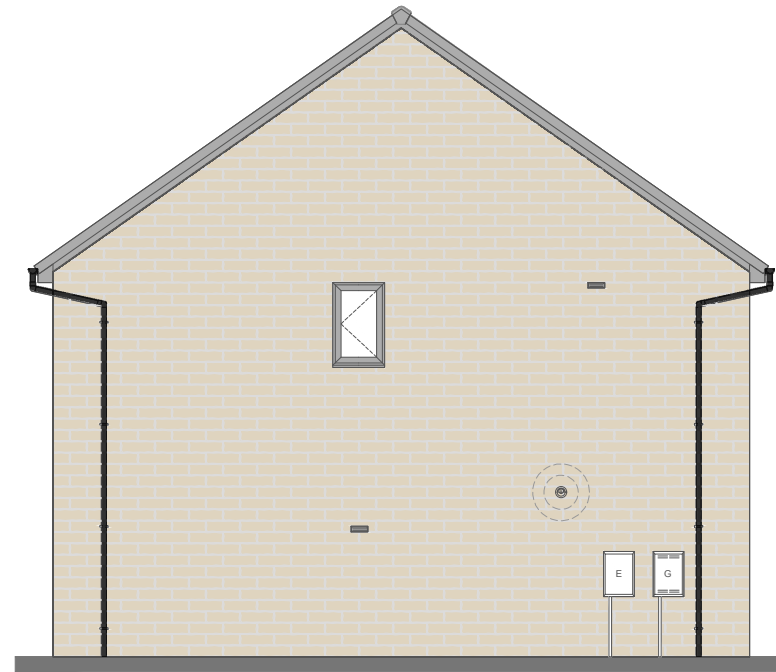

Left Elevation

10



The Dandelion - Stone


995

3 Bed


M4 (2)

NDSS

1:100

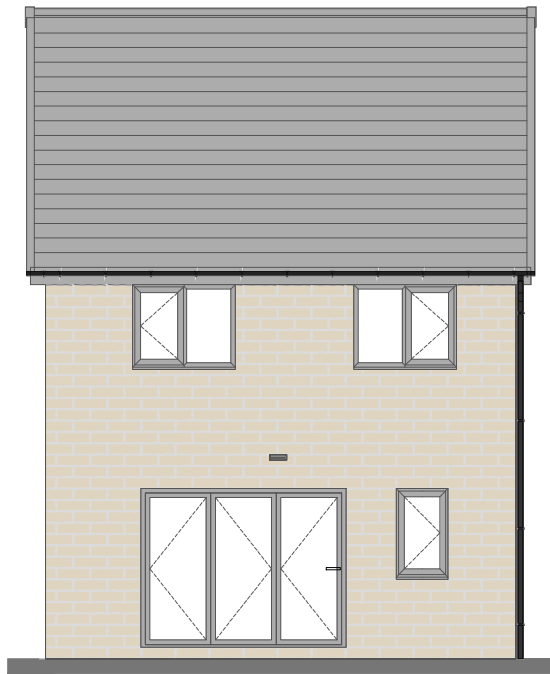


Rear Elevation

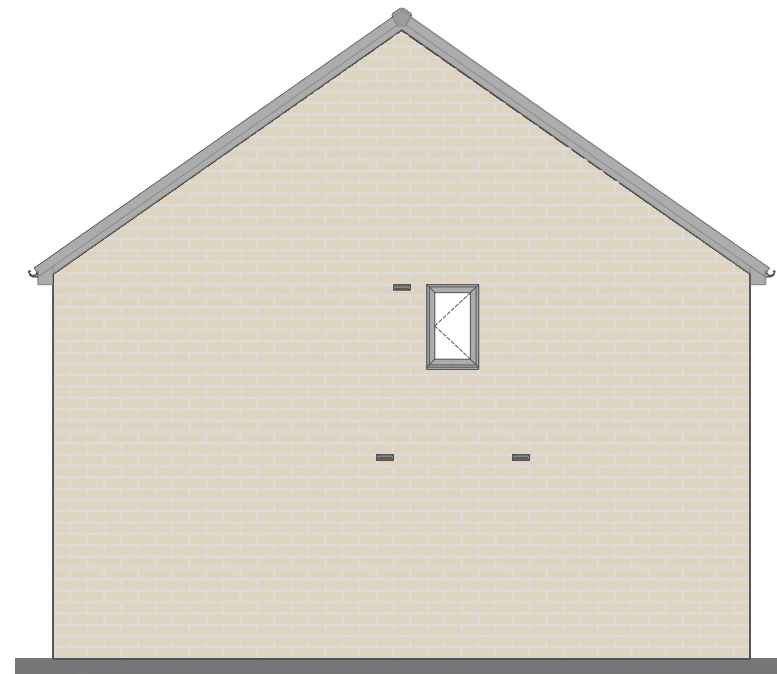

Right Elevation

10

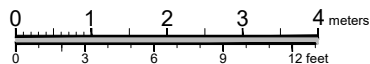

The Dandelion - Stone


995

3 Bed


M4 (2)

NDSS

1:100

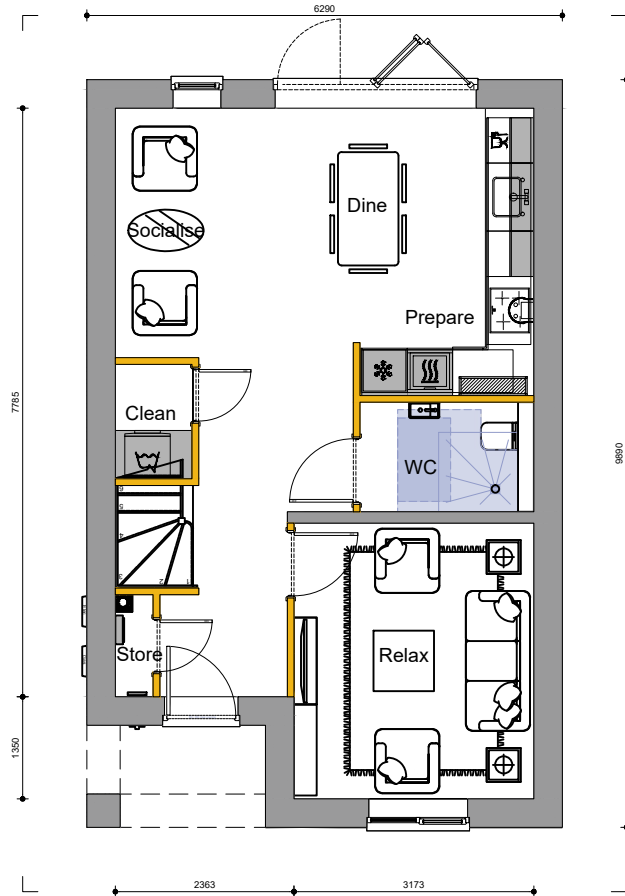


Ground Floor Plan

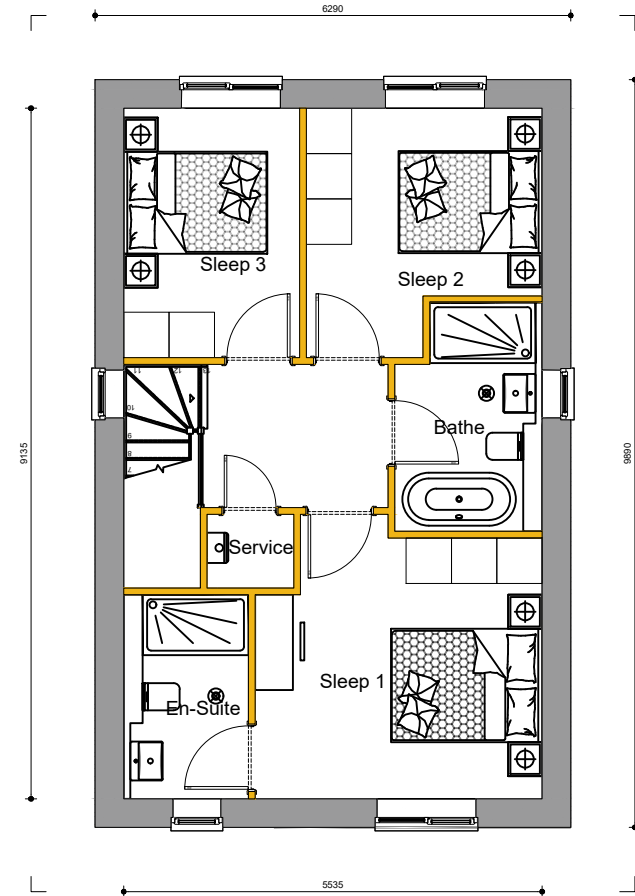

First Floor Plan



Front Elevation

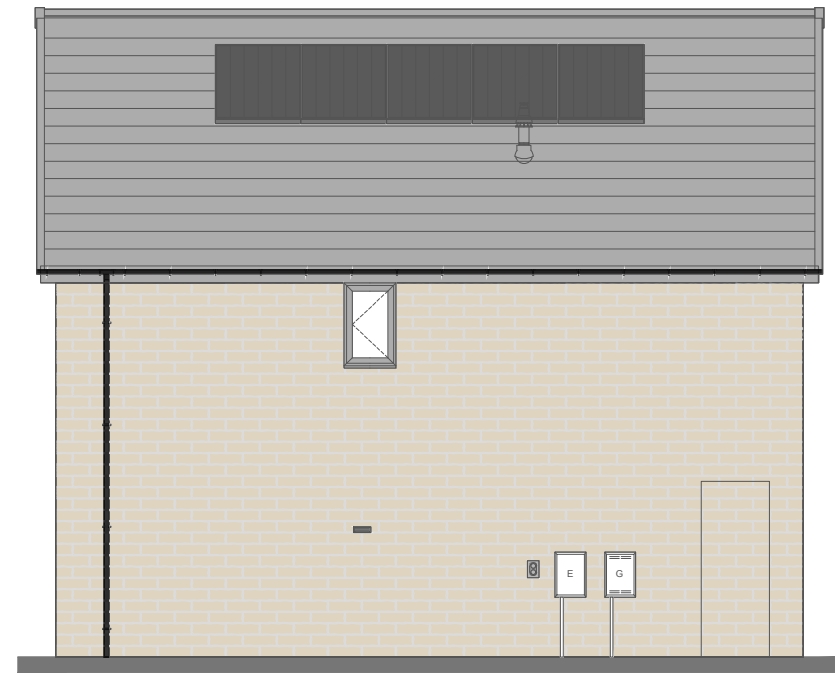

Left Elevation

11



The Eucalyptus - Stone


1054

3 Bed


M4 (2)

NDSS

1:100

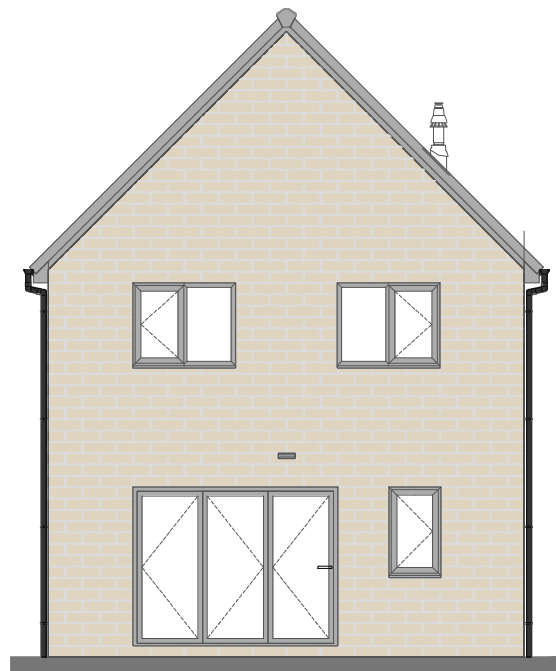

Rear Elevation

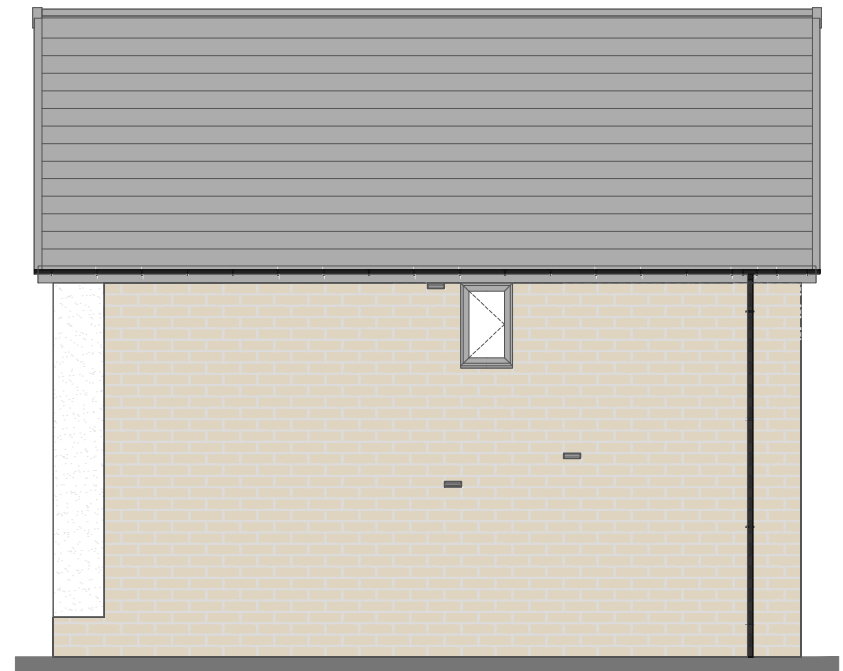

Right Elevation

11



The Eucalyptus - Stone


1054

3 Bed


M4 (2)

NDSS


1:100

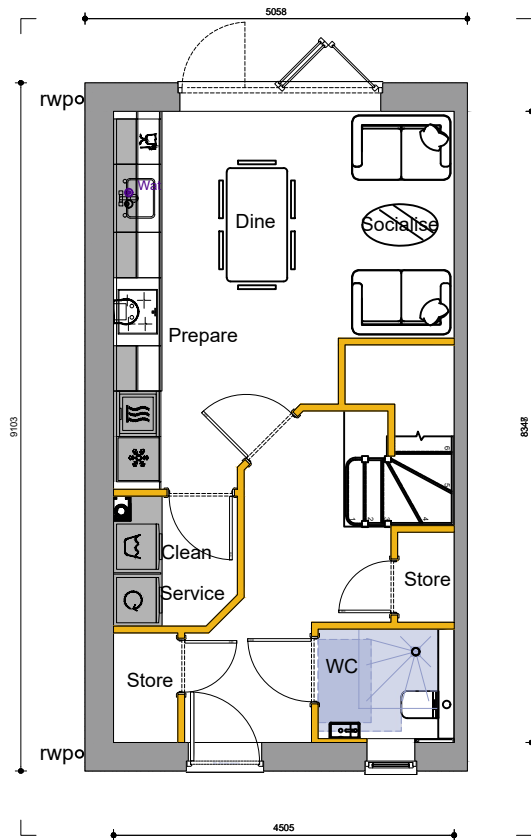

Ground Floor Plan

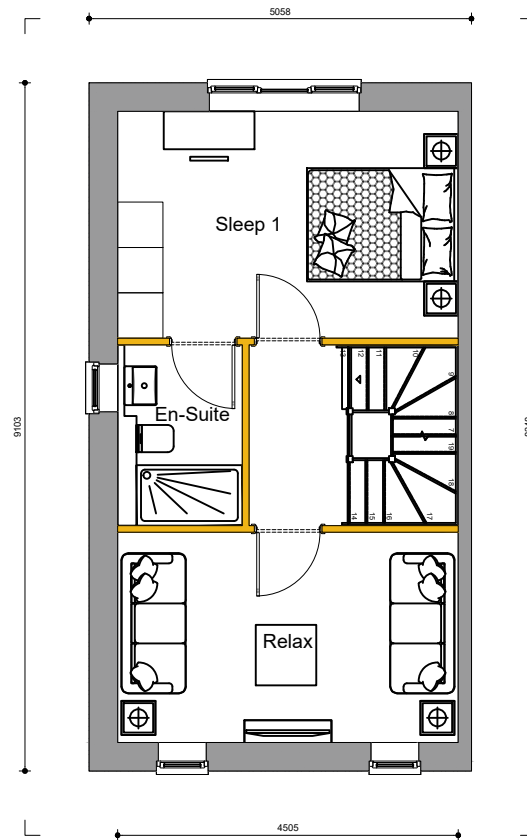


First Floor Plan

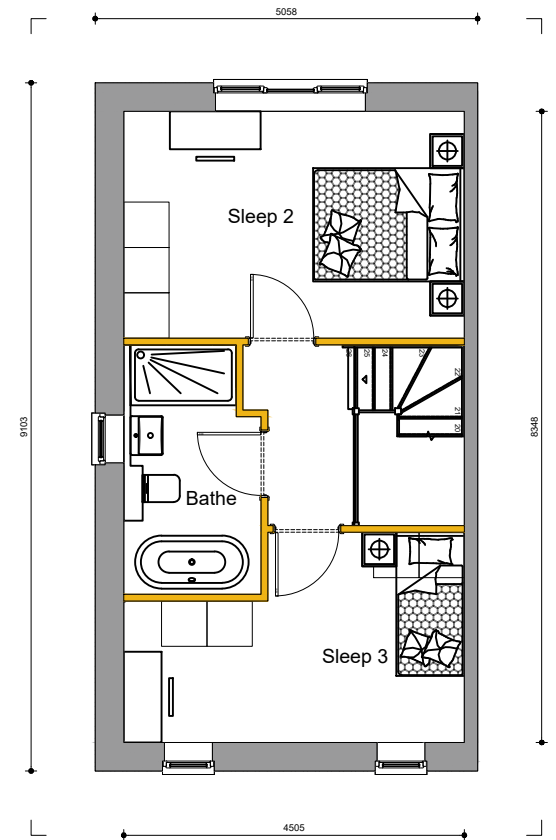

Second Floor Plan




Front Elevation

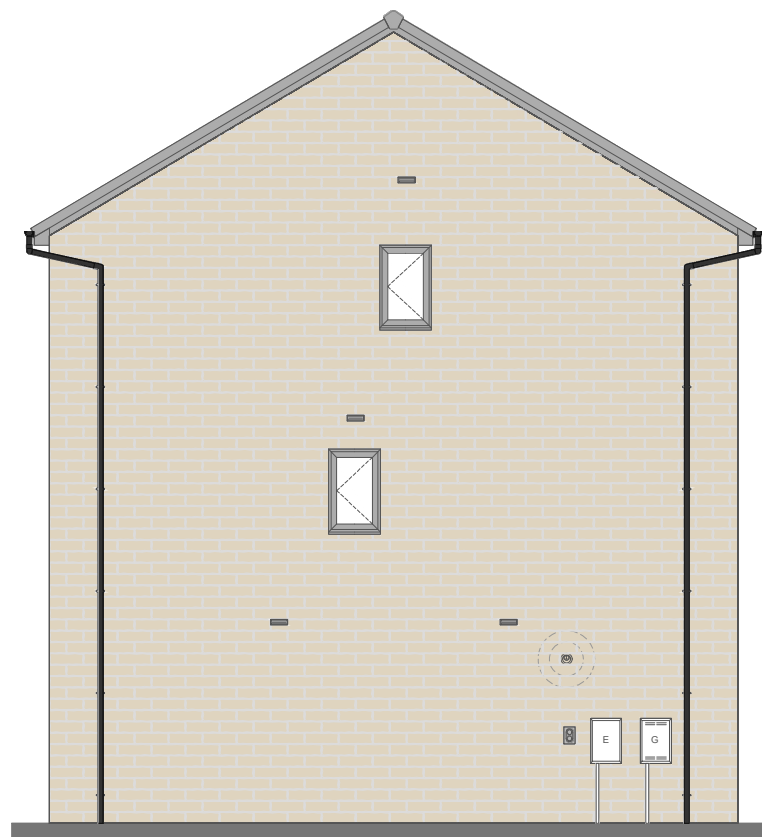


Left Elevation




Rear Elevation

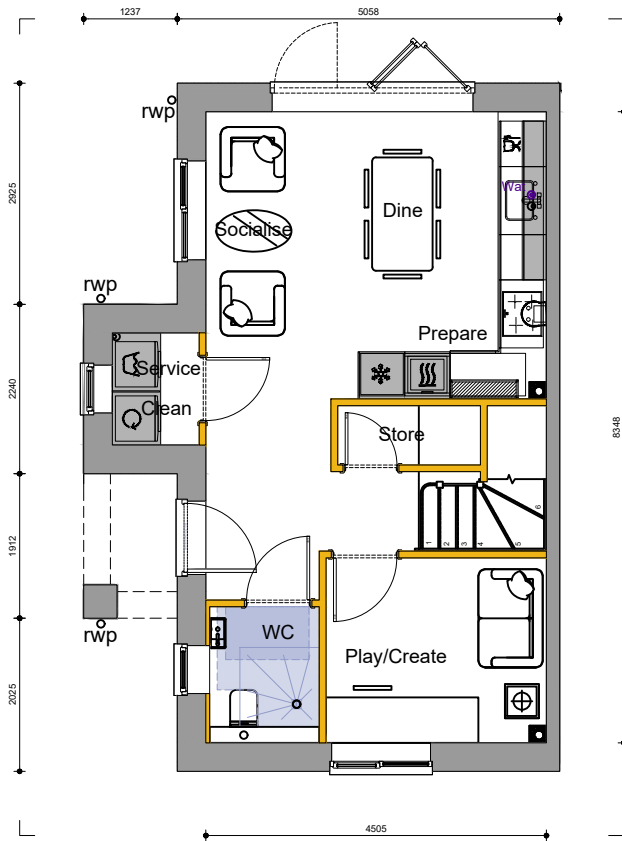


Ground Floor Plan

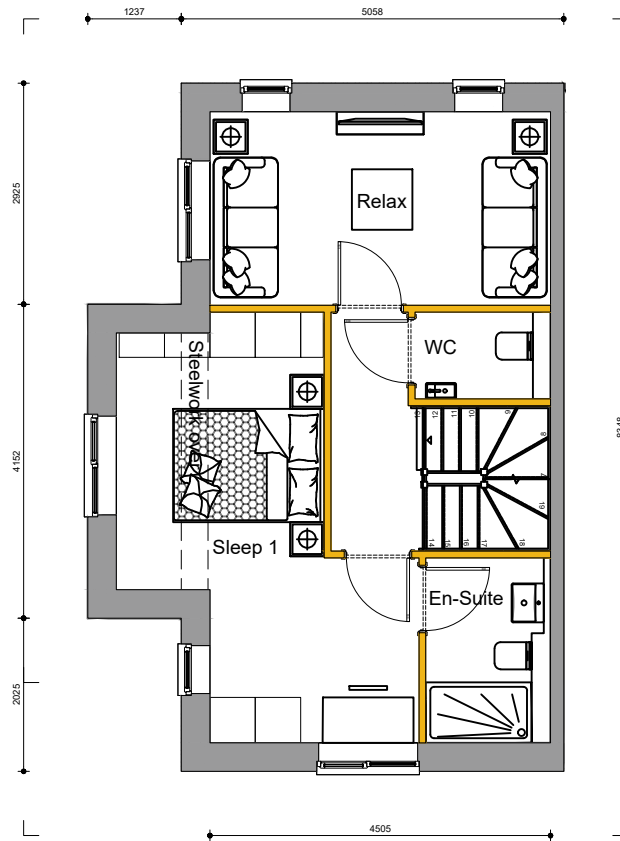

First Floor Plan

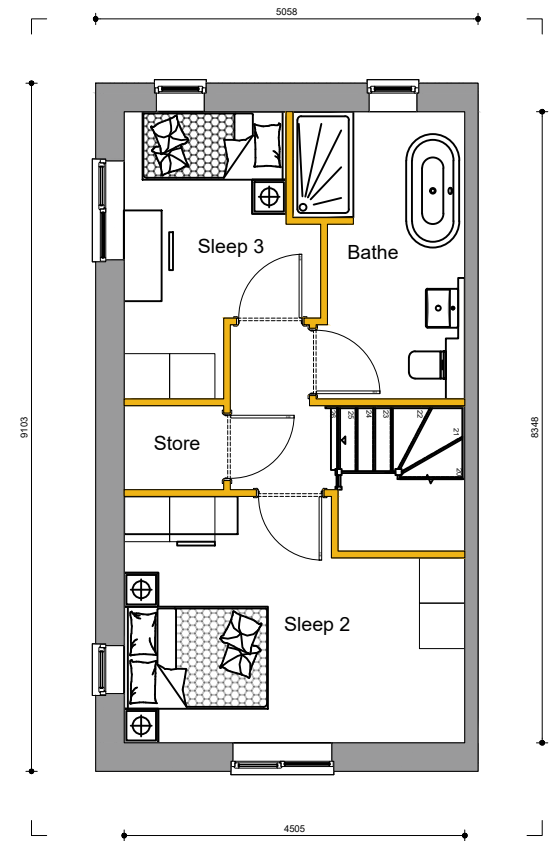

Second Floor Plan

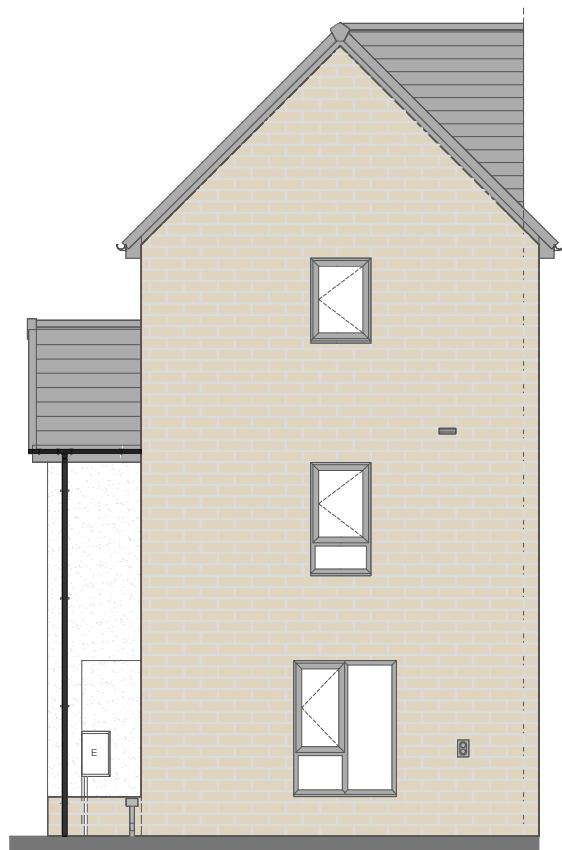


Front Elevation




Left Elevation



Rear Elevation

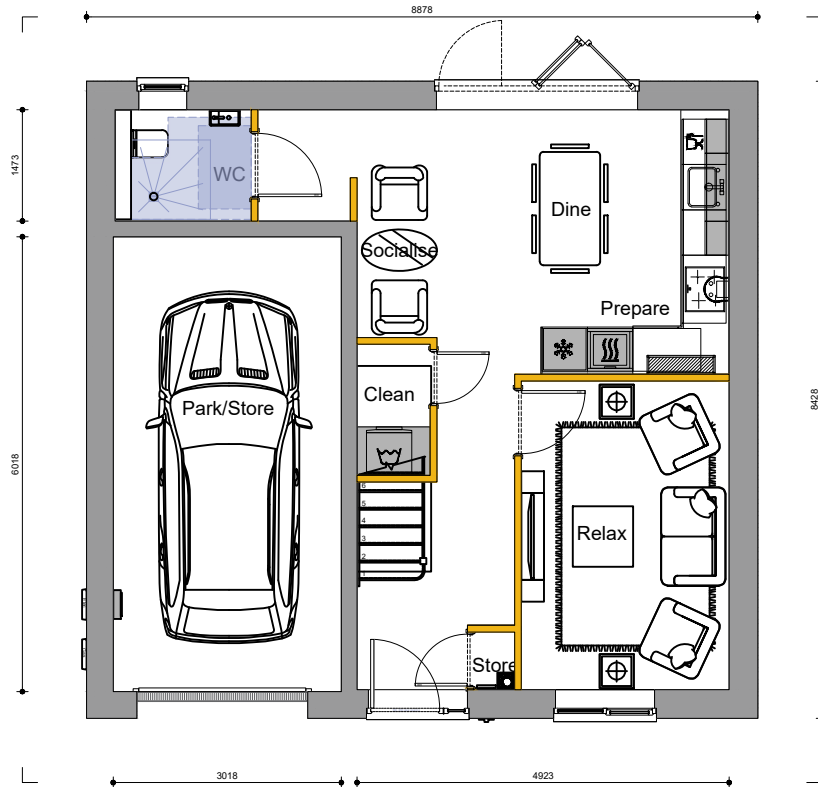


Ground Floor Plan

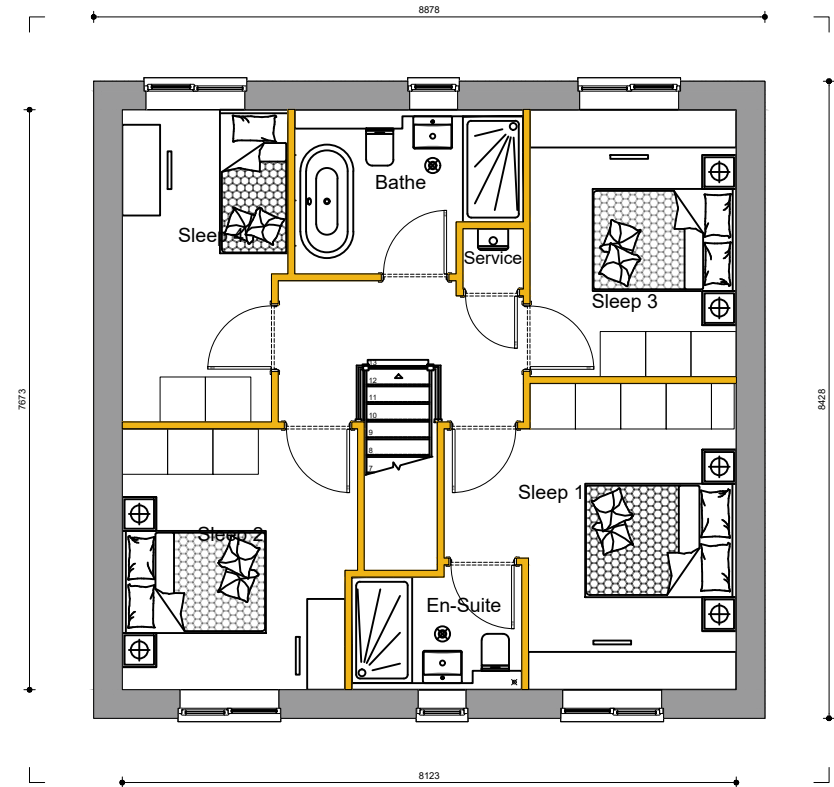

First Floor Plan



Front Elevation

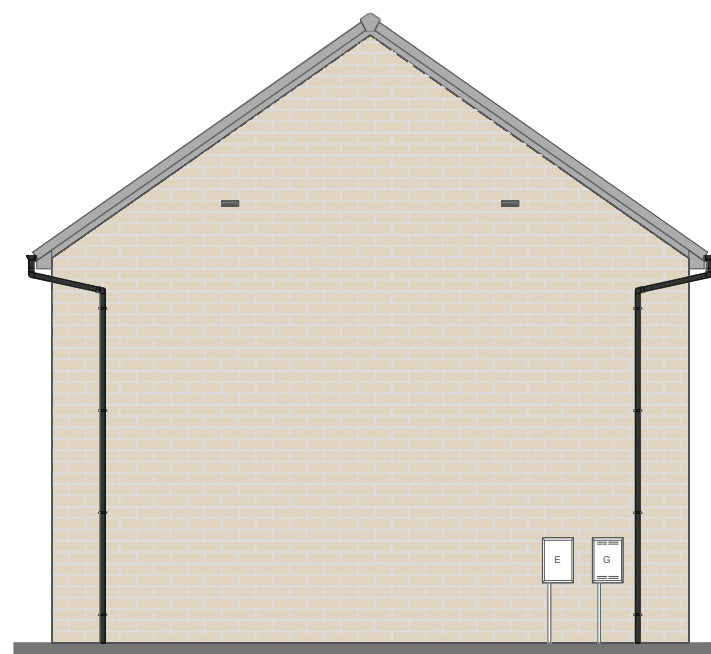

Left Elevation

15



The Ironbark - Stone

1128

4 Bed


M4 (2)

NDSS



1:100



Rear Elevation

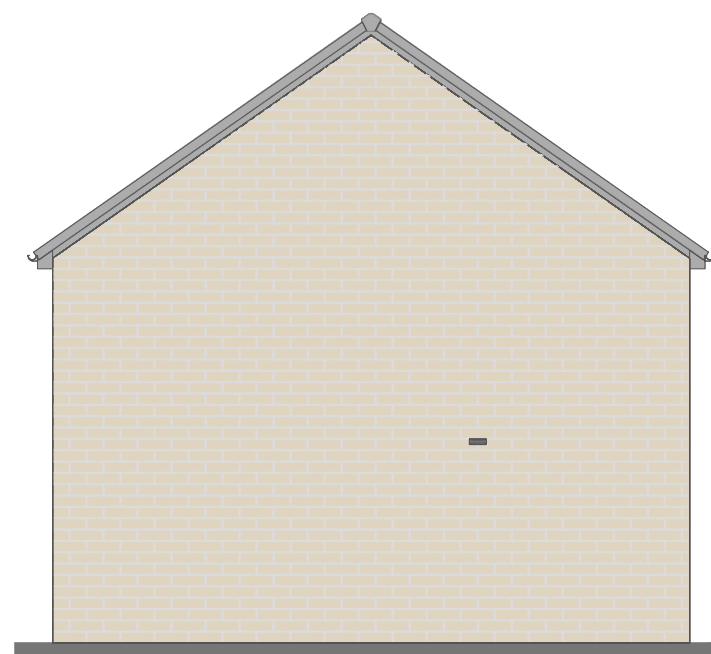


Right Elevation

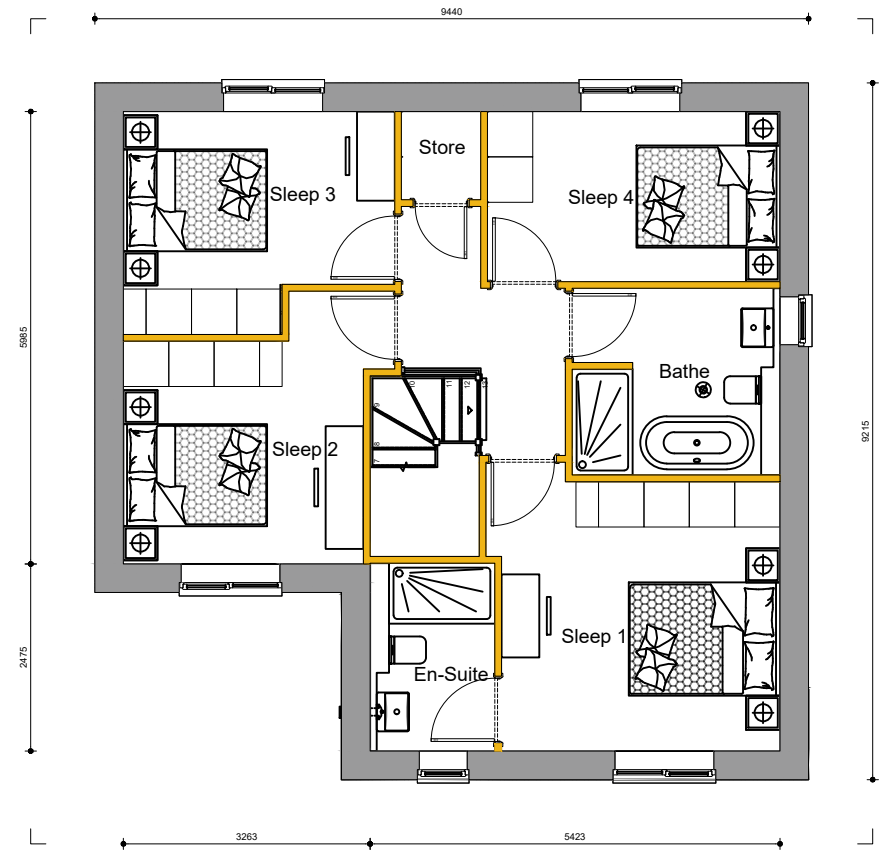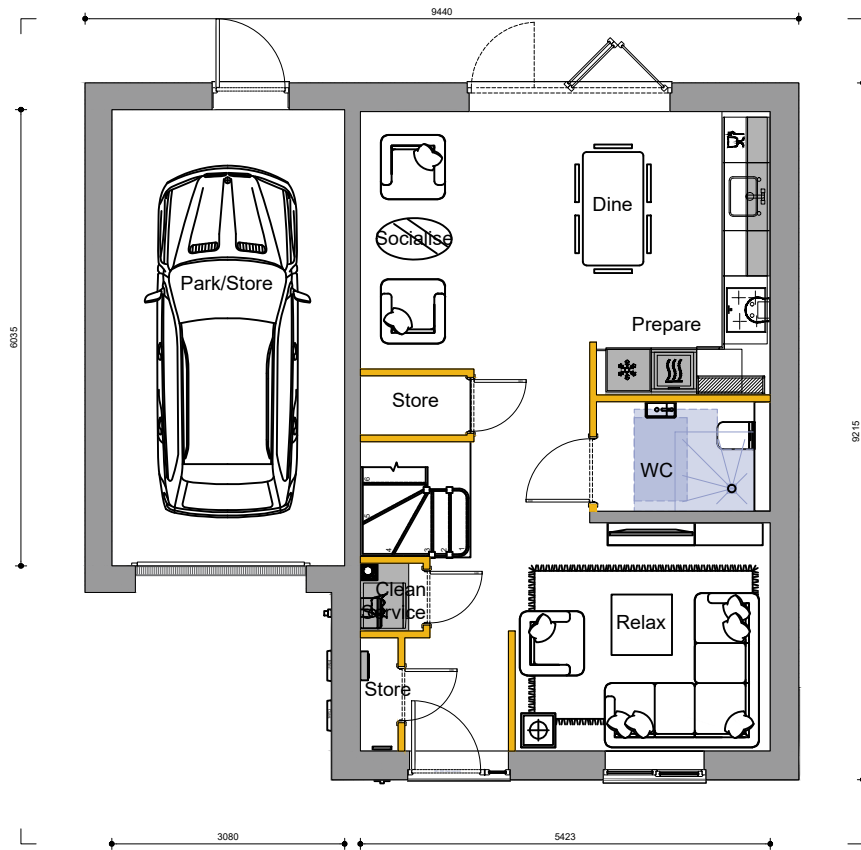



Front Elevation

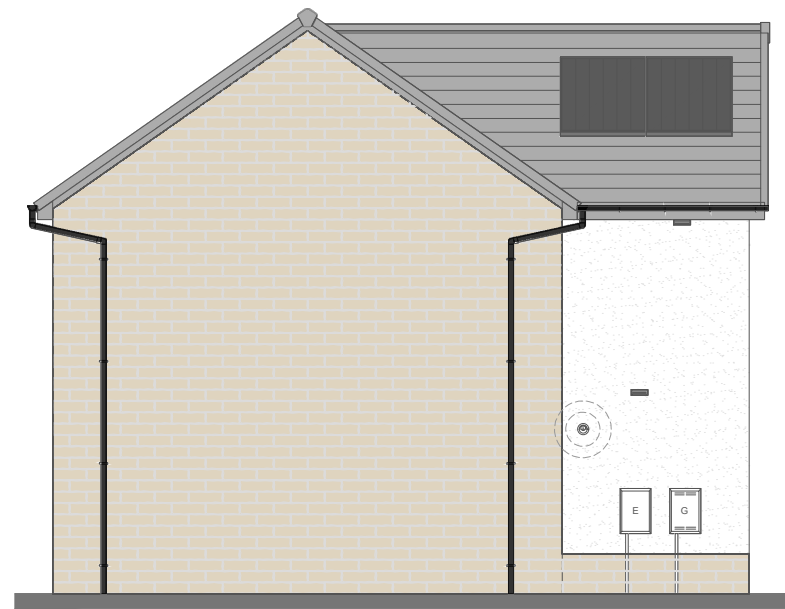

Left Elevation

16



The Jamun - Stone

1198

4 Bed


M4 (2)

NDSS

1:100



Rear Elevation

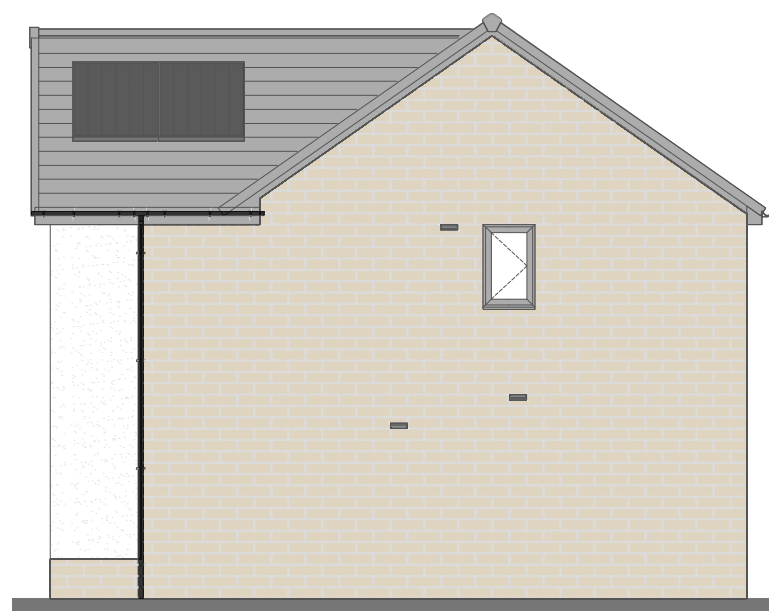

Right Elevation

16



The Jamun - Stone



1198

4 Bed

M4 (2)

NDSS

1:100

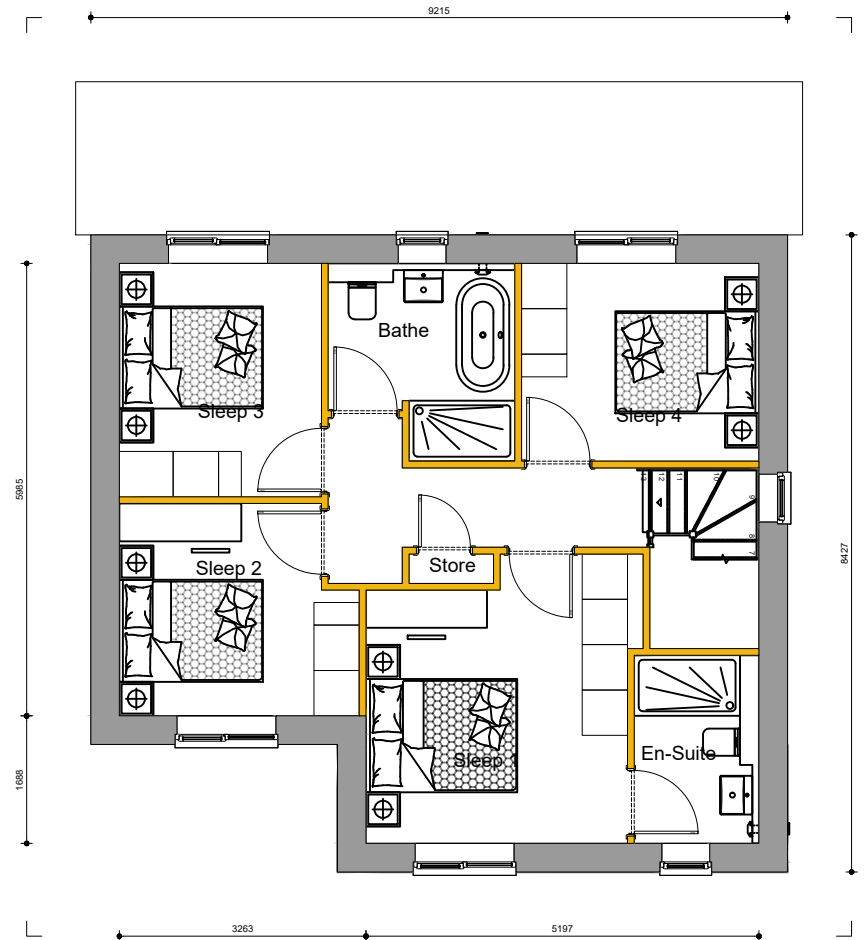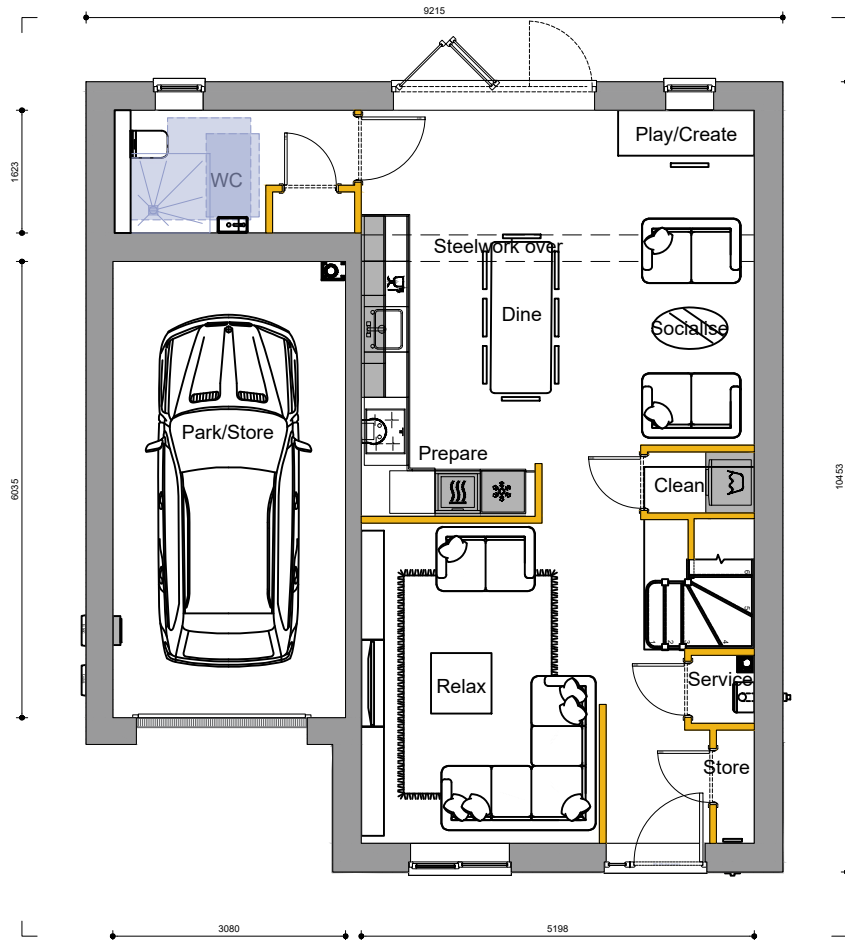


Ground Floor Plan

First Floor Plan



Front Elevation

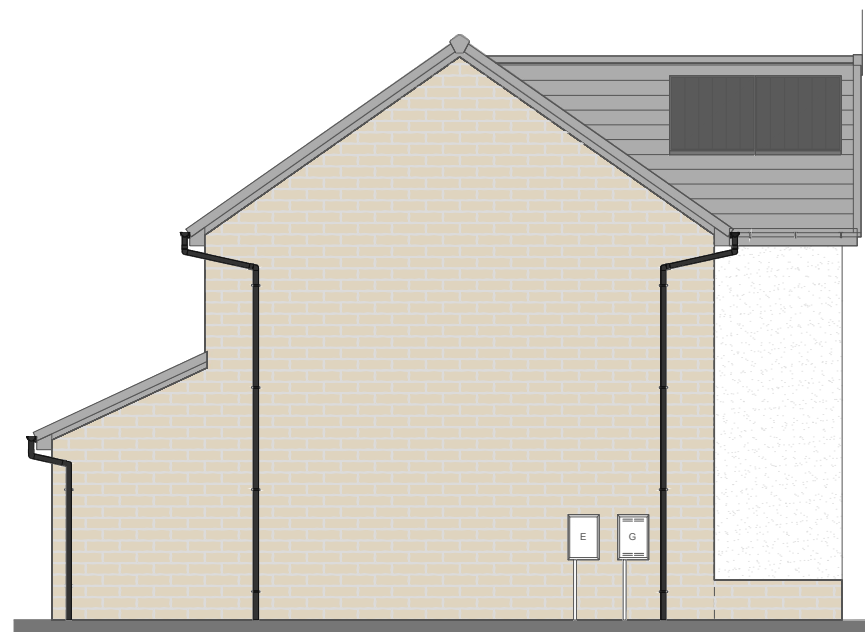

Left Elevation

18



The Lavender - Stone

1239

4 Bed

M4 (2)

NDSS



1:100



Rear Elevation



Right Elevation

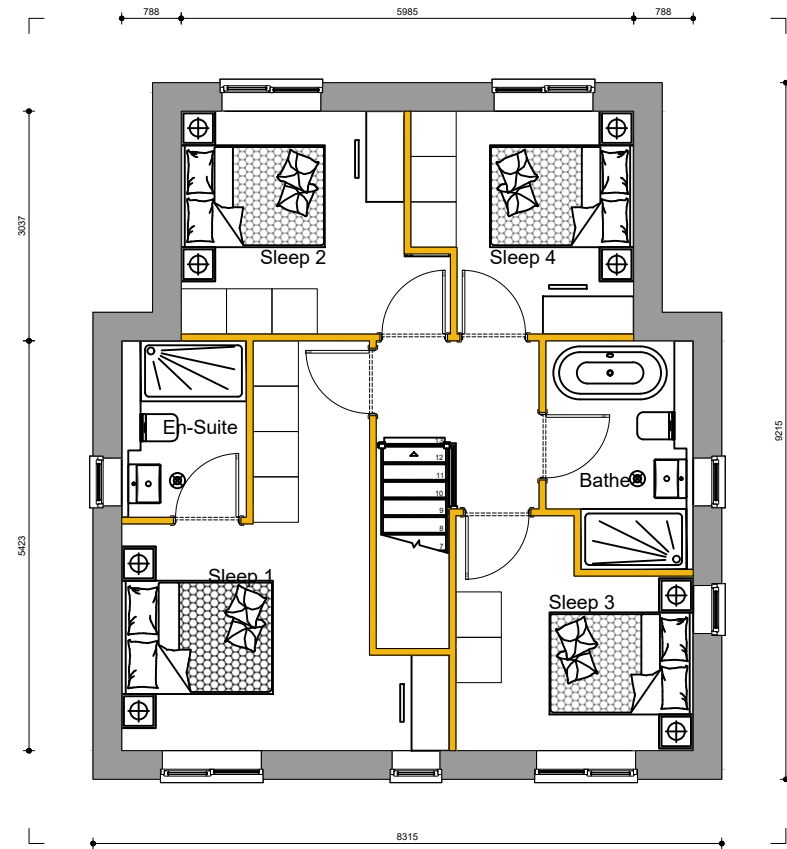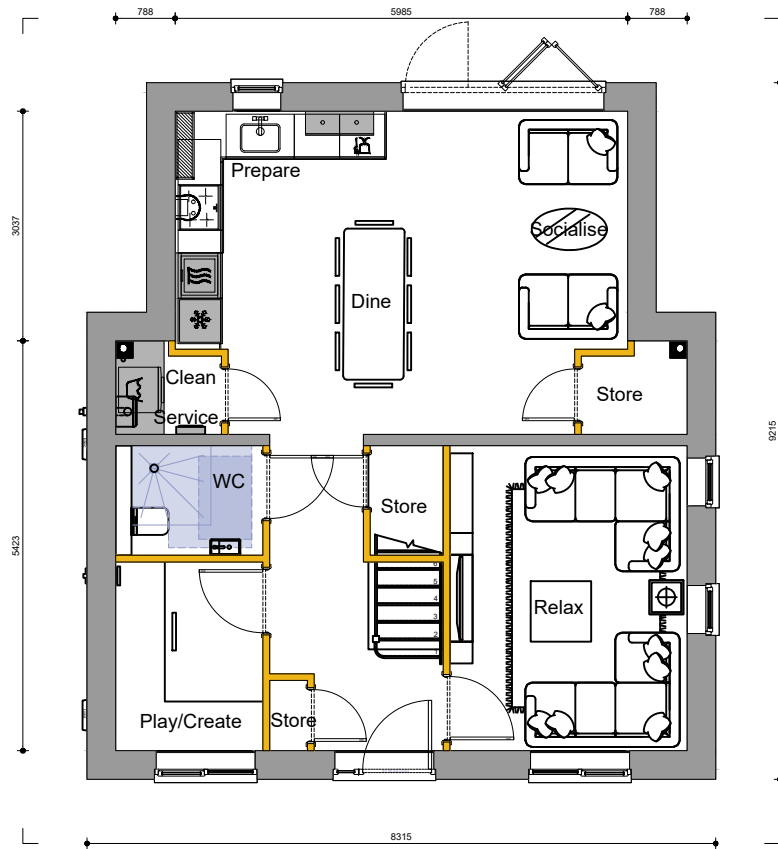



Front Elevation




Left Elevation




Rear Elevation



Right Elevation

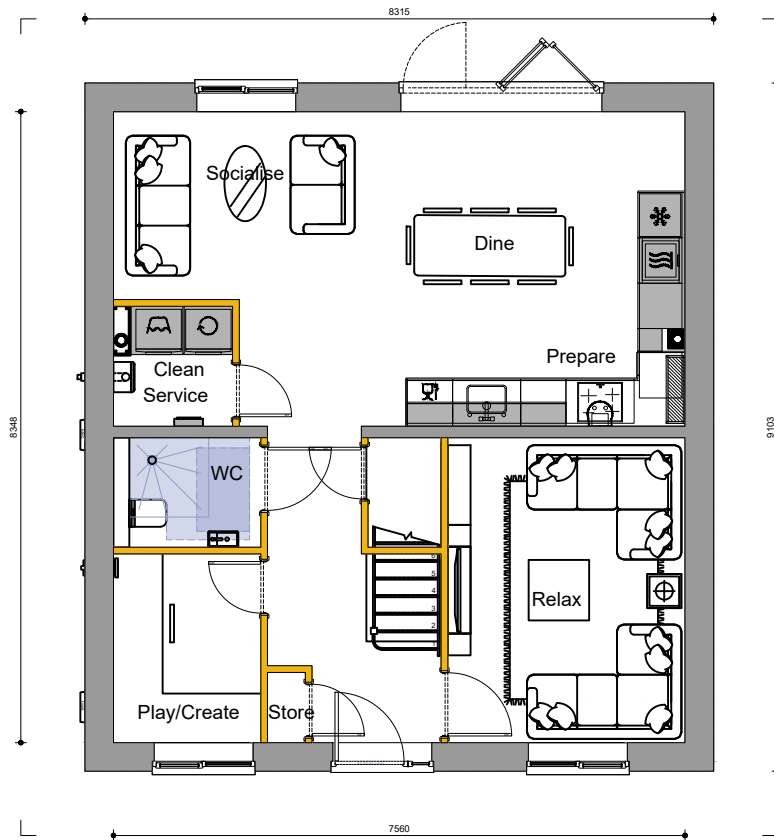


Ground Floor Plan

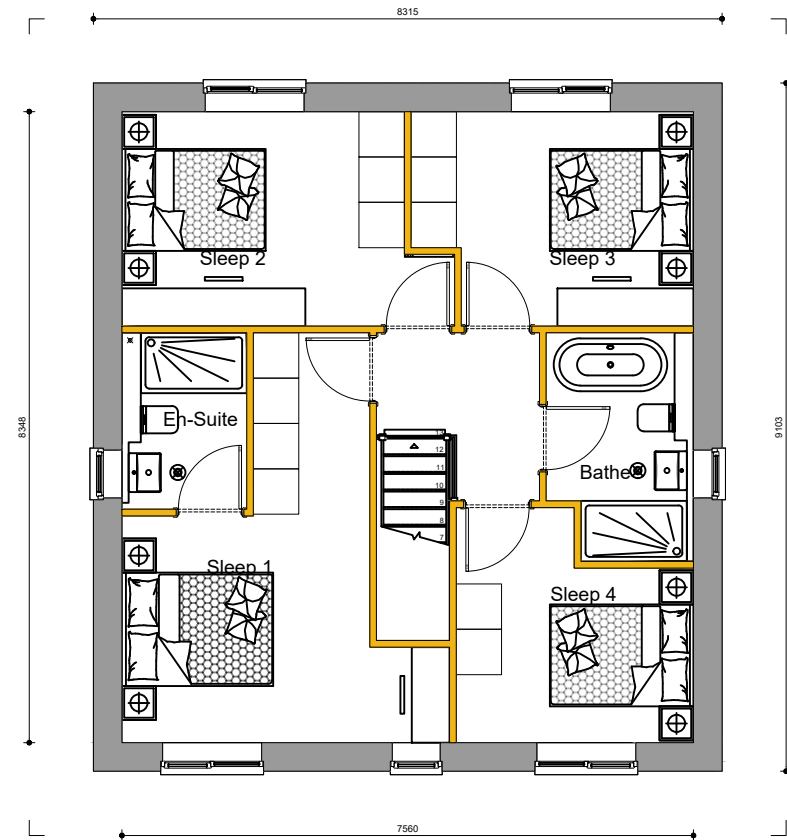


First Floor Plan




Front Elevation

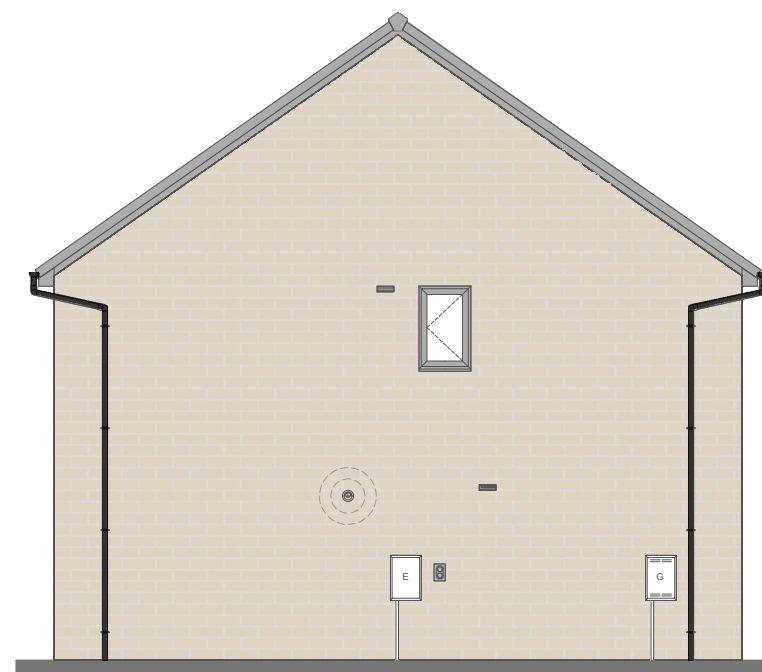

Left Elevation

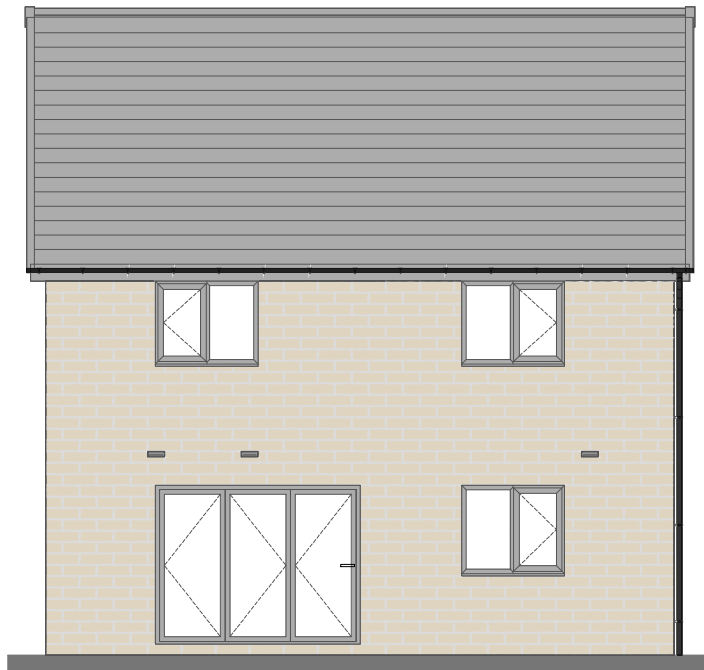

Rear Elevation

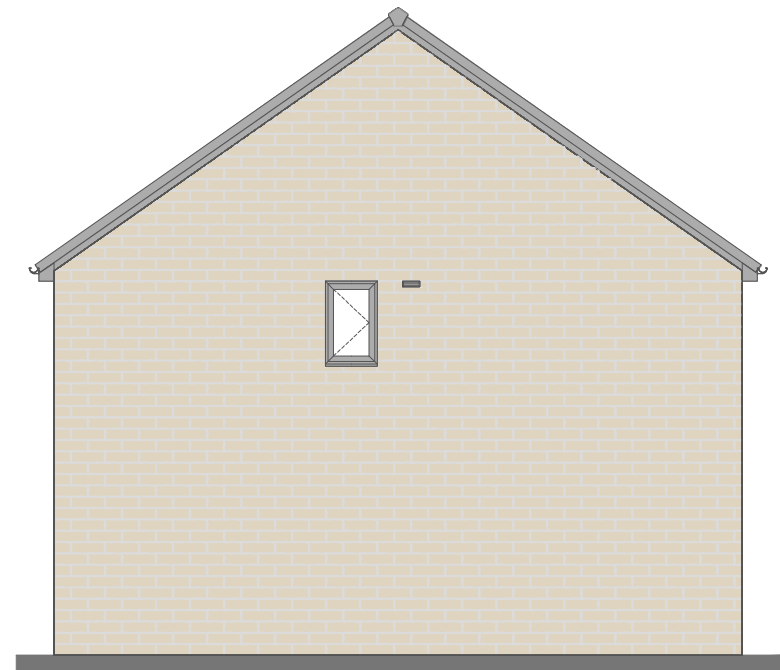

Right Elevation

21



The Rosemary - Stone


1359

4 Bed


M4 (2)

NDSS

1:100

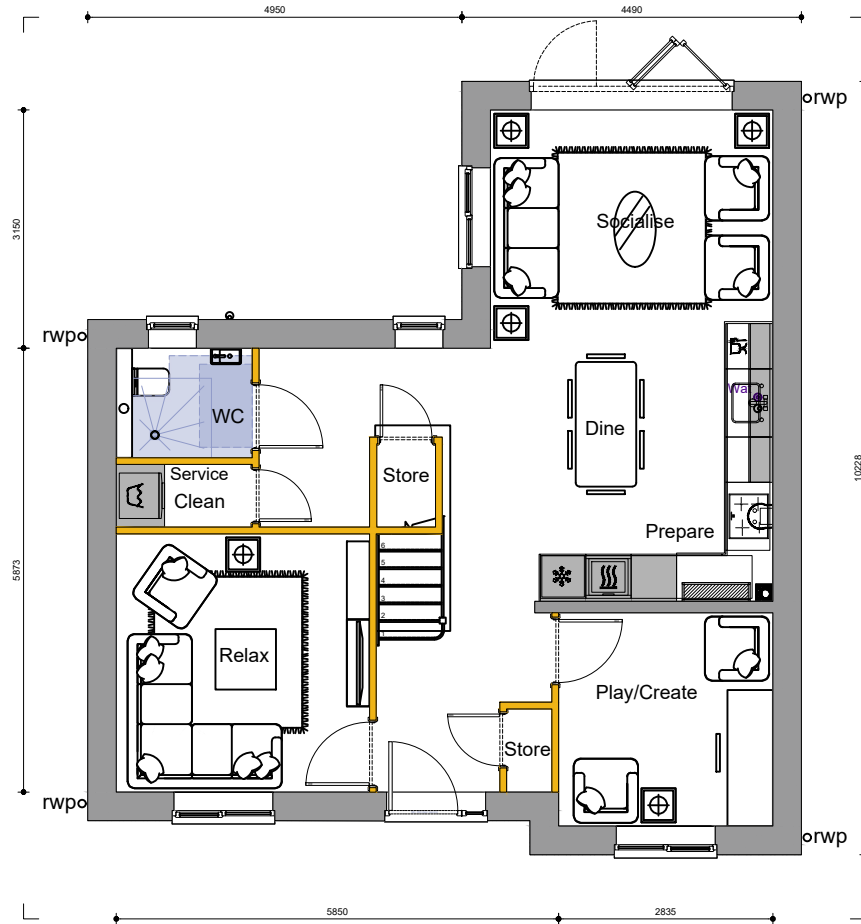

Ground Floor Plan

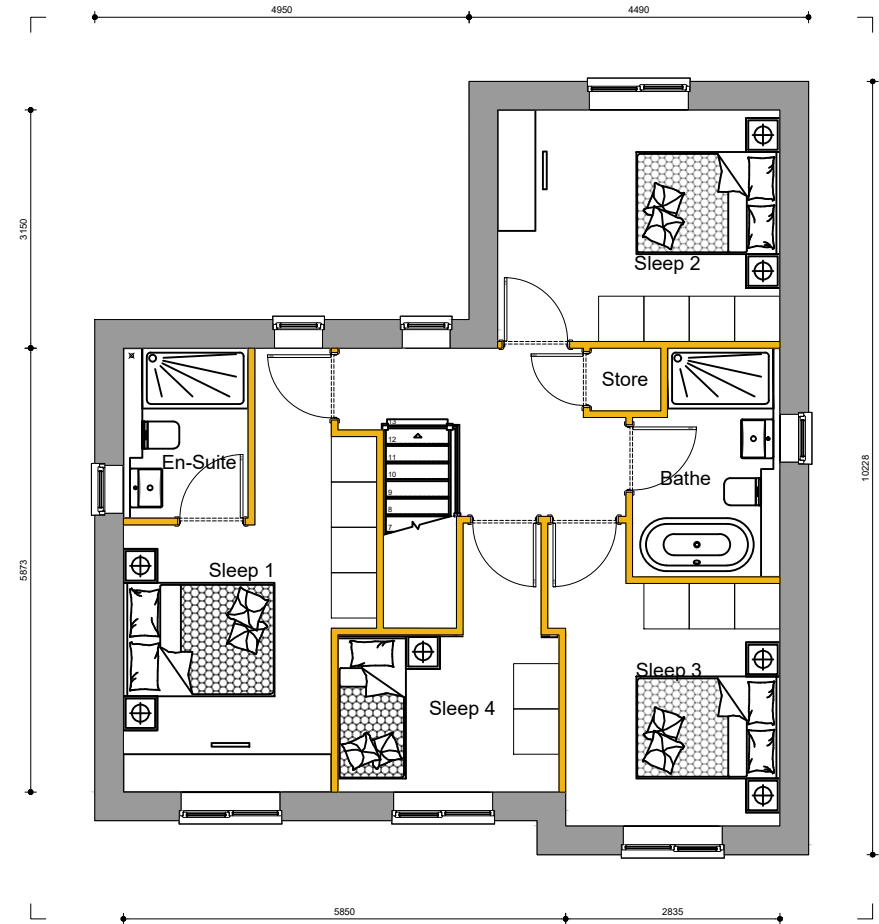

First Floor Plan




Front Elevation




Left Elevation




Rear Elevation

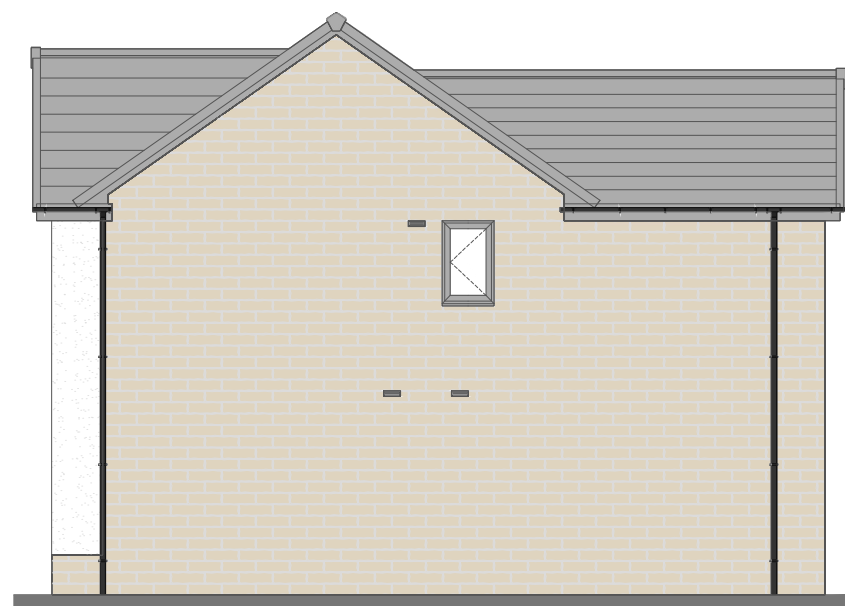

Right Elevation

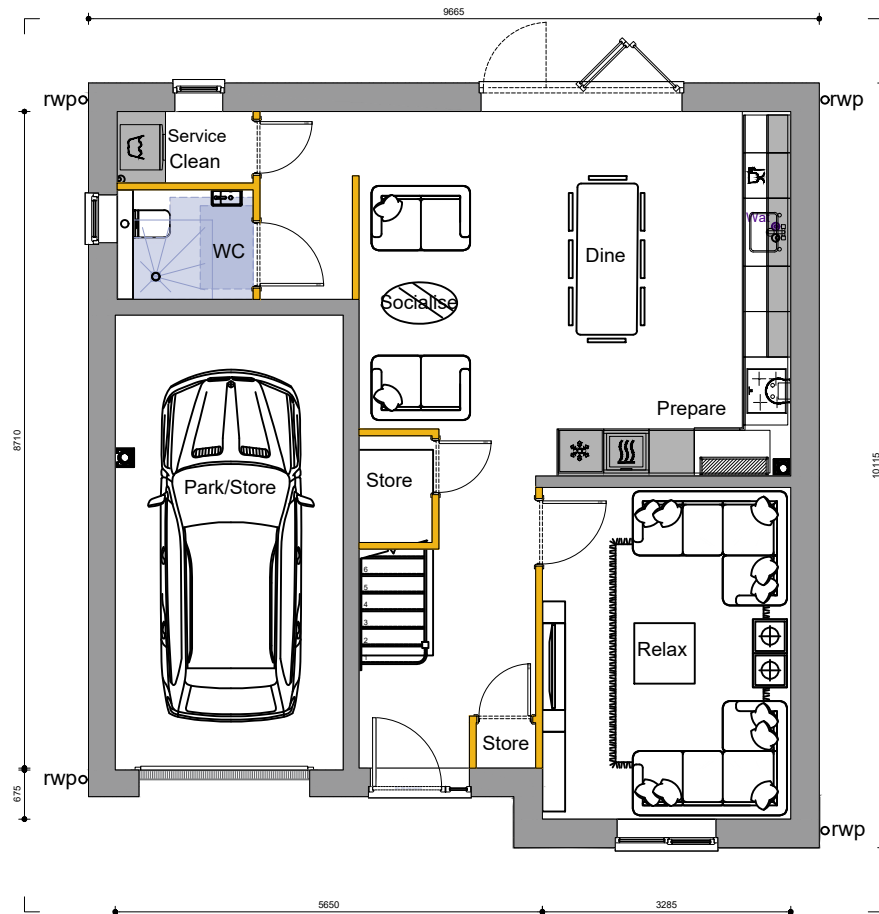


Ground Floor Plan

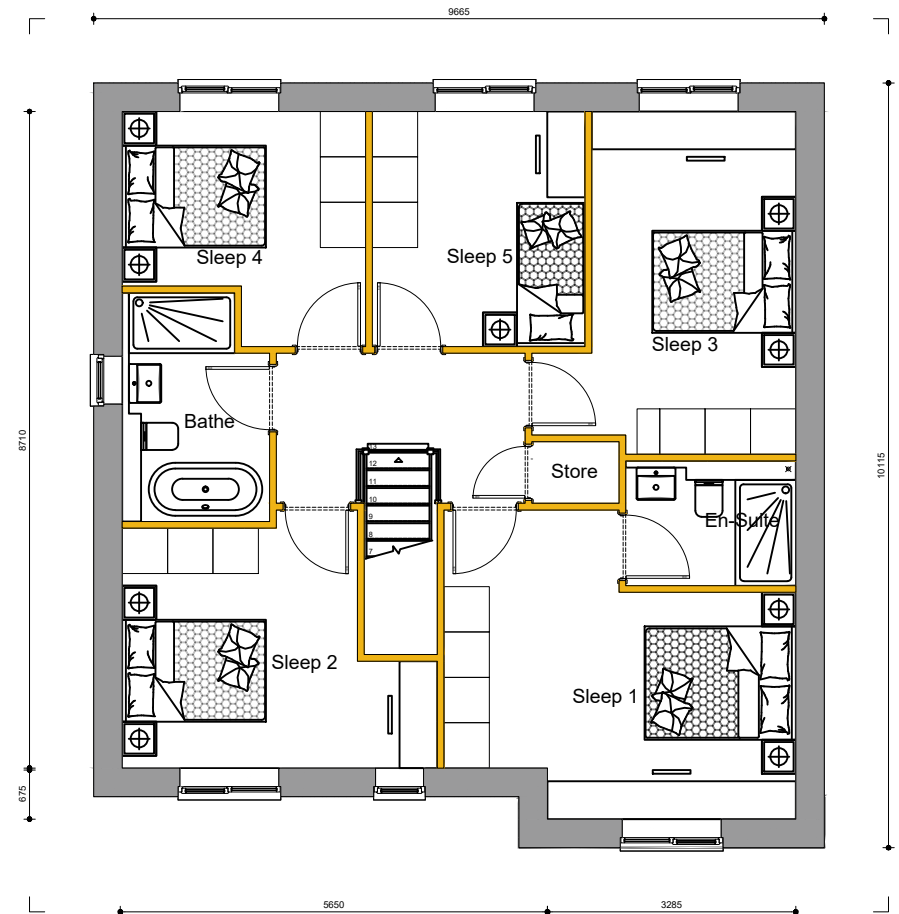

First Floor Plan

23

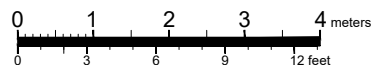

The Tupelo

1500

5 Bed


M4 (2)

NDSS

1:100



Front Elevation

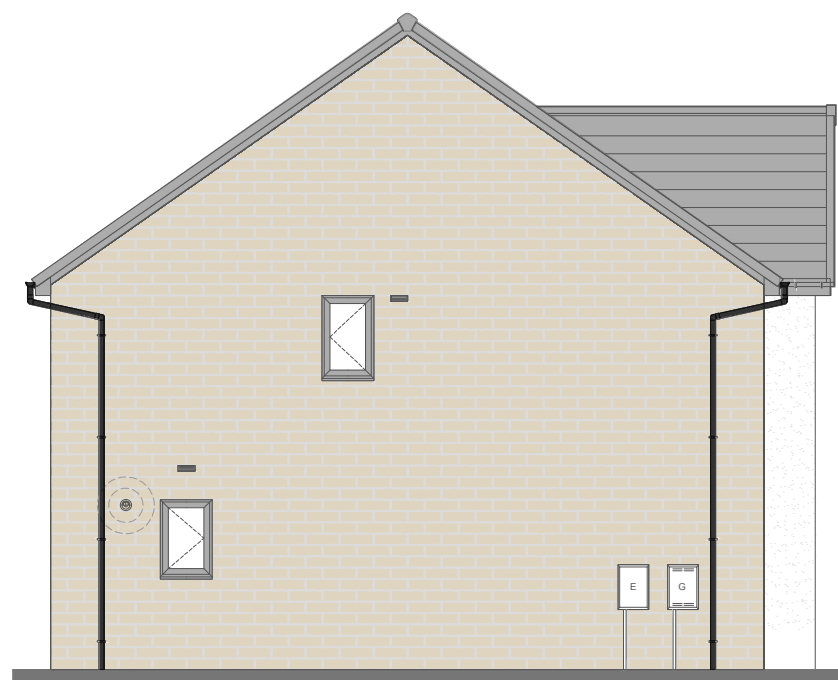

Left Elevation

23



The Tupelo - Stone

1500

5 Bed


M4 (2)

NDSS

1:100



Rear Elevation

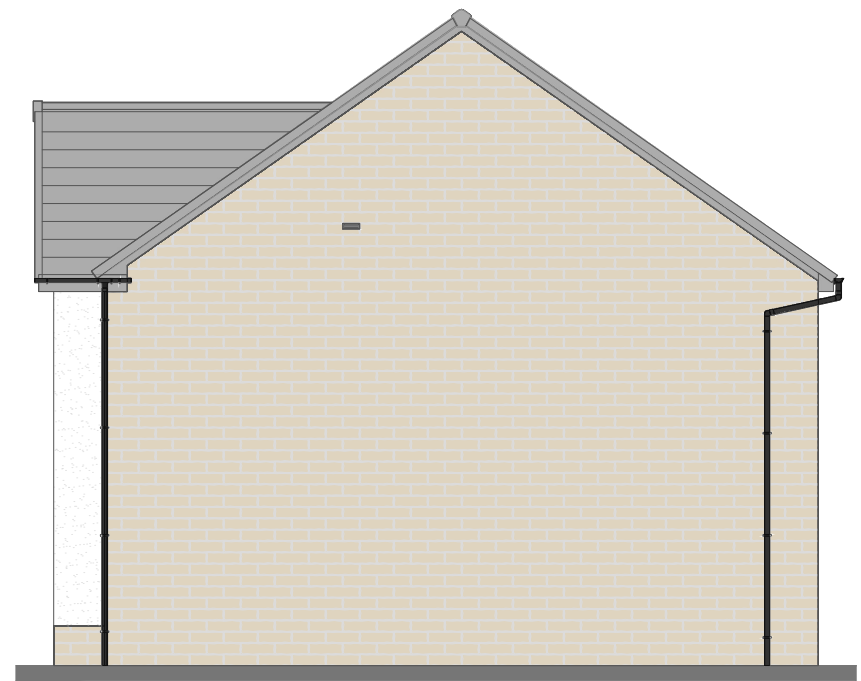

Right Elevation

23



The Tupelo - Stone


1500

5 Bed


M4 (2)

NDSS


1:100

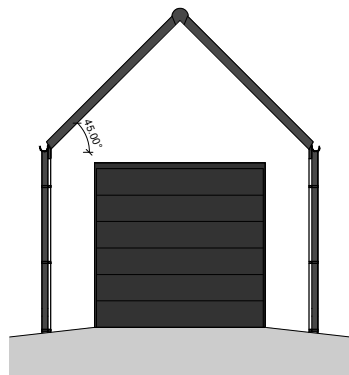


Front Elevation

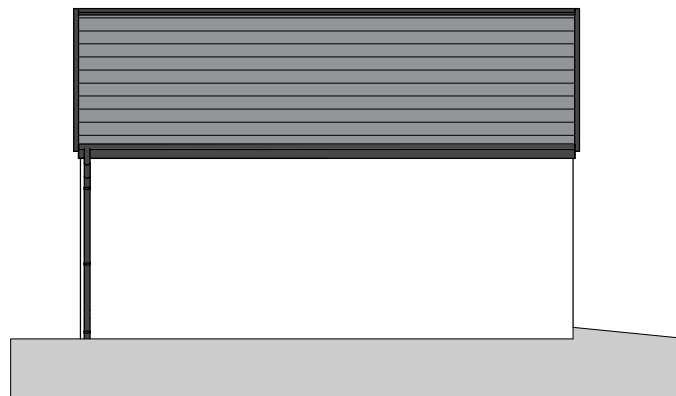


Side Elevation

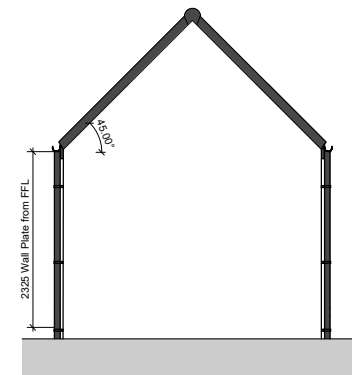


Rear Elevation

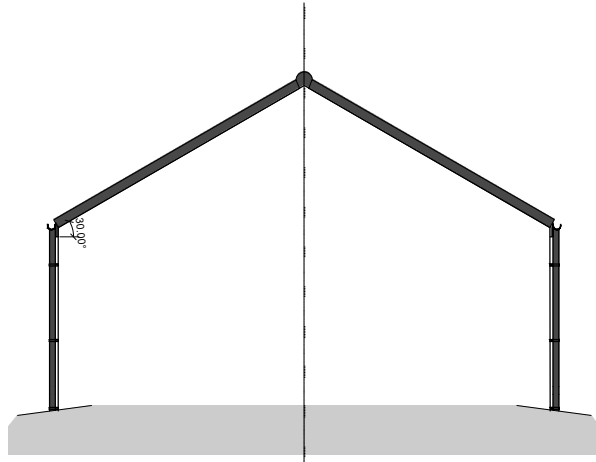


Rear Elevation

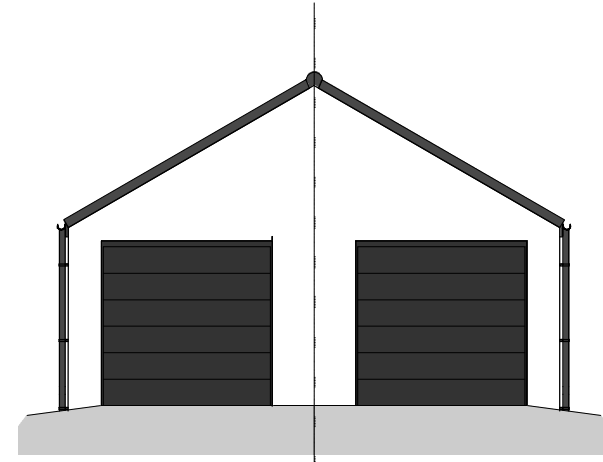

Front Elevation

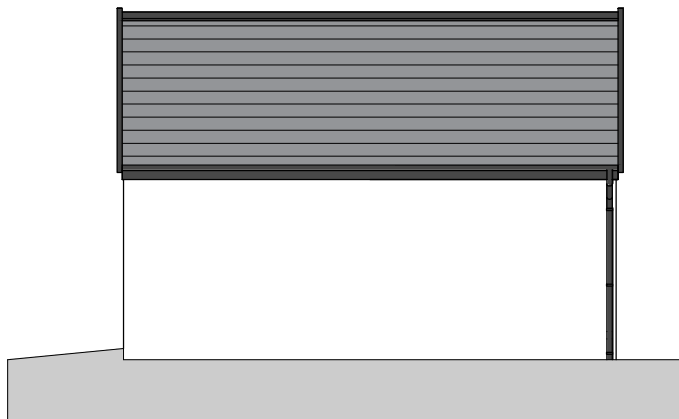

Side Elevation

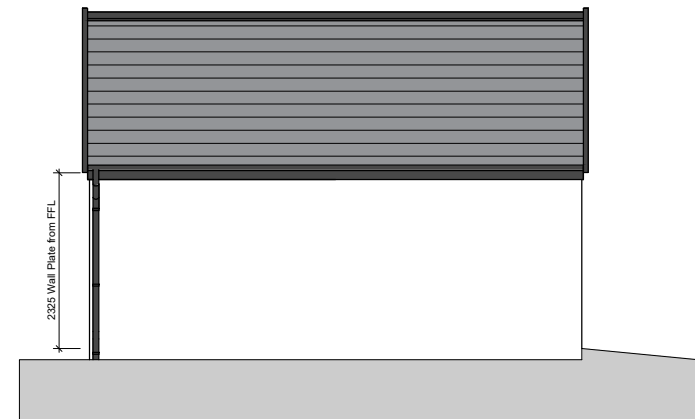

Side Elevation

honey