



7.5t Panel Van
Overall Length 7.210m
Overall Width 2.192m
Overall Body Height 2.544m
Min Body Ground Clearance 0.316m
Track Width 1.865m
Lock to lock time 4.00s
Kerb to Kerb Turning Radius 7.400m

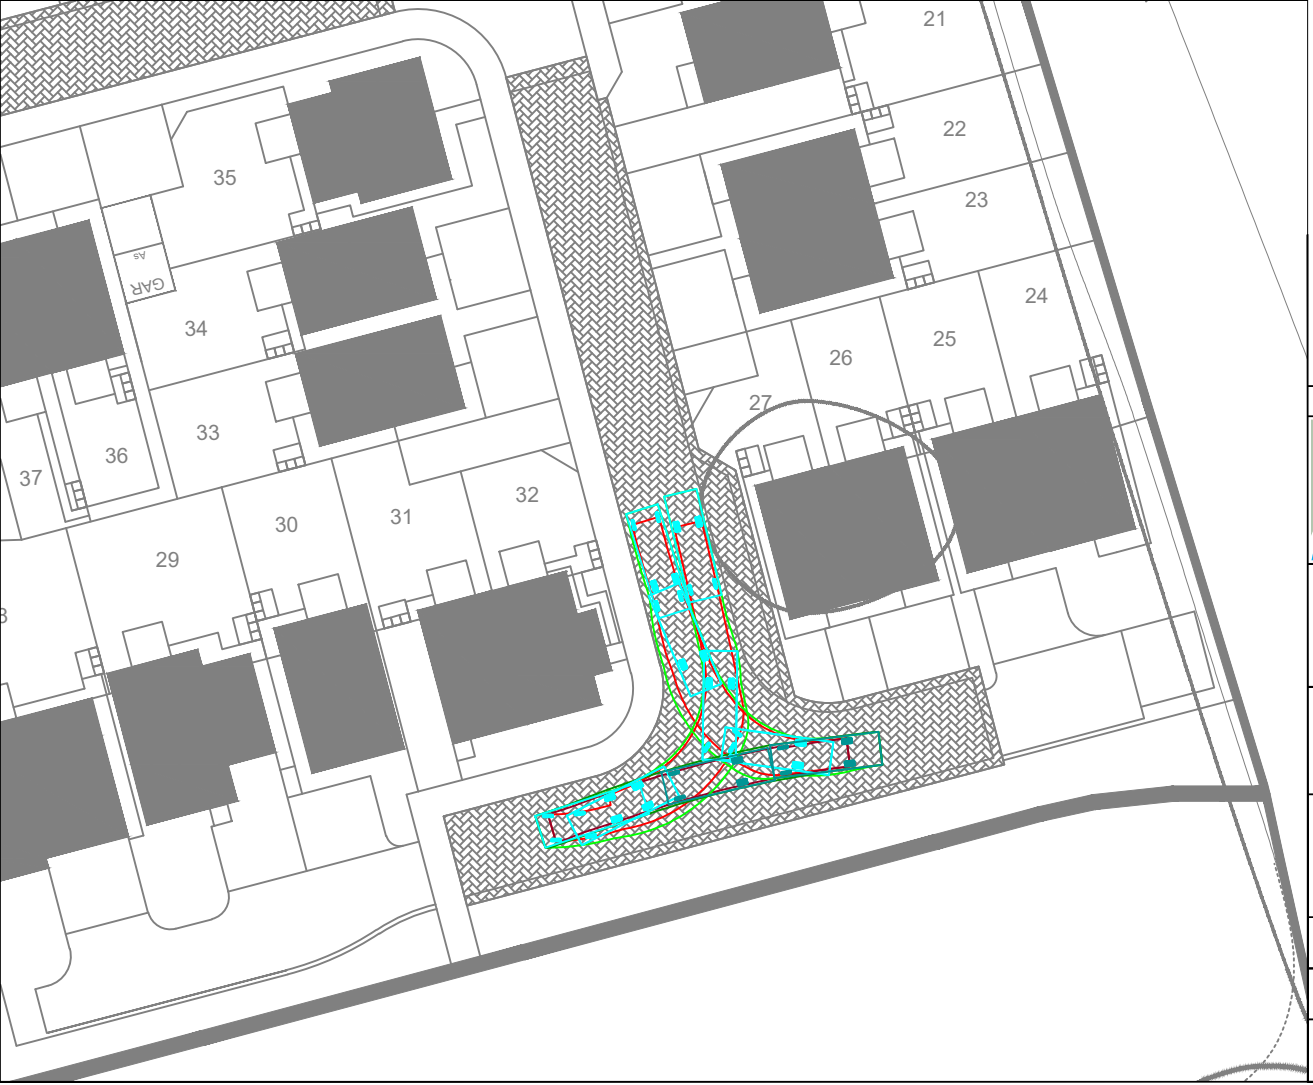

P01	Preliminary Issue	00.00.00	XX
-----	-------------------	----------	----

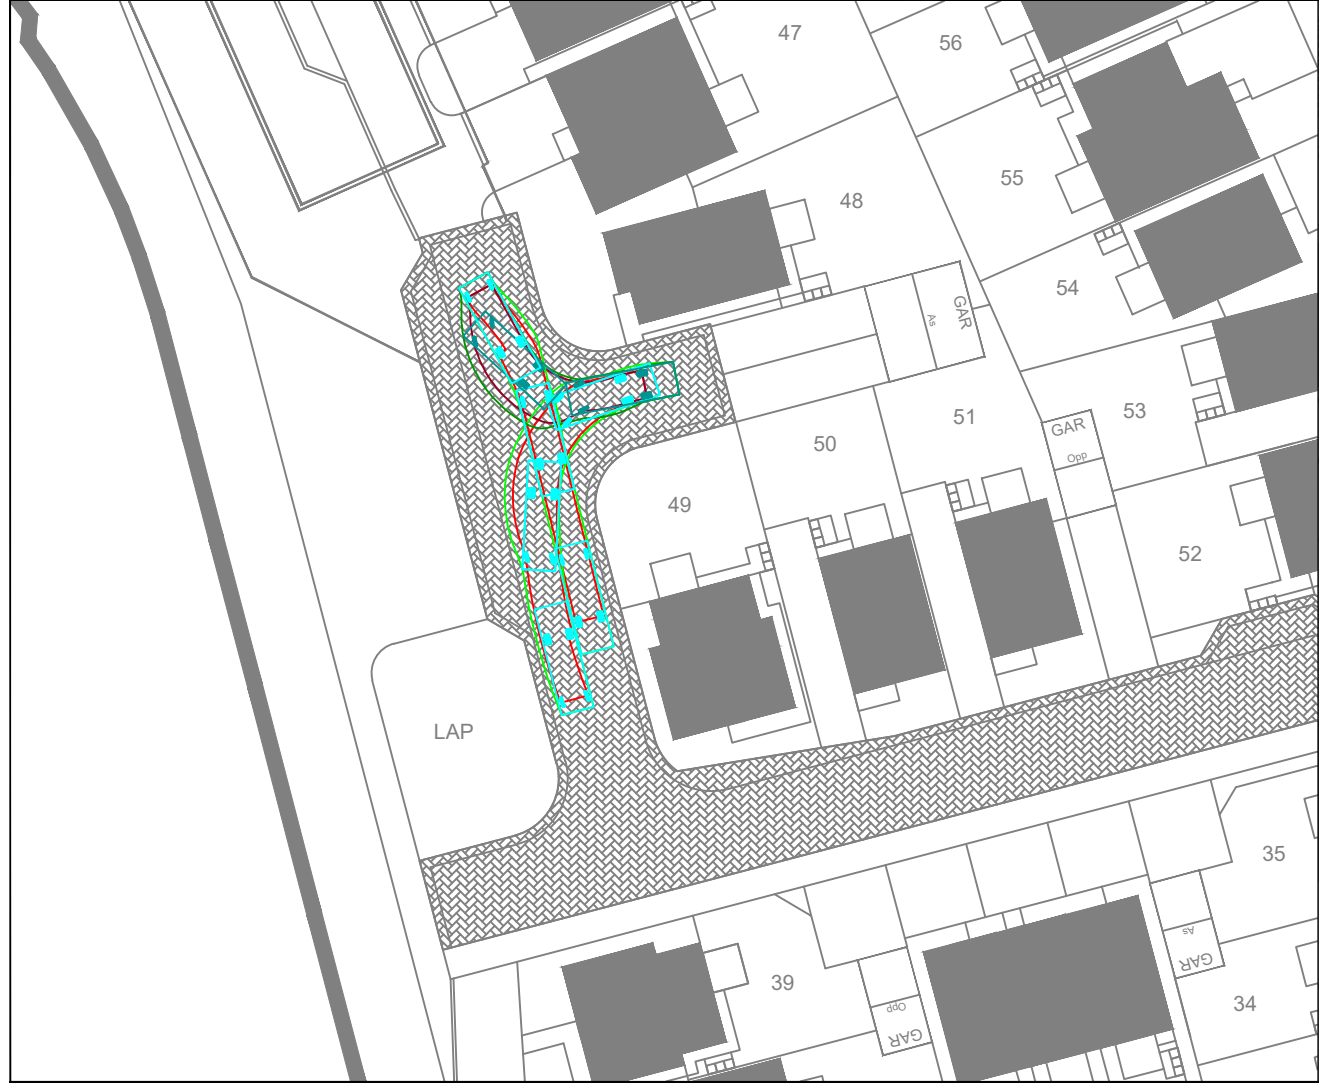

ANDREW MOSELEY ASSOCIATES

Transport &
Infrastructure
Consultants

15 St Paul's Street
Second Floor
Leeds
LS1 2JG

www.amatp.co.uk

Project:

PENISTONE ROAD, FENAY BRIDGE

Client:

HOMES BY HONEY

Drawing:

**7.5t PANEL VAN SWEEP PATH
ANALYSIS**

Drawn By:	RID	Date:	20.09.2024
Checked:	SD	Scale:	1:500
Drawing No.	AMA-22387-ATR004 - 2.2	Paper:	A3
		Rev.	P01