




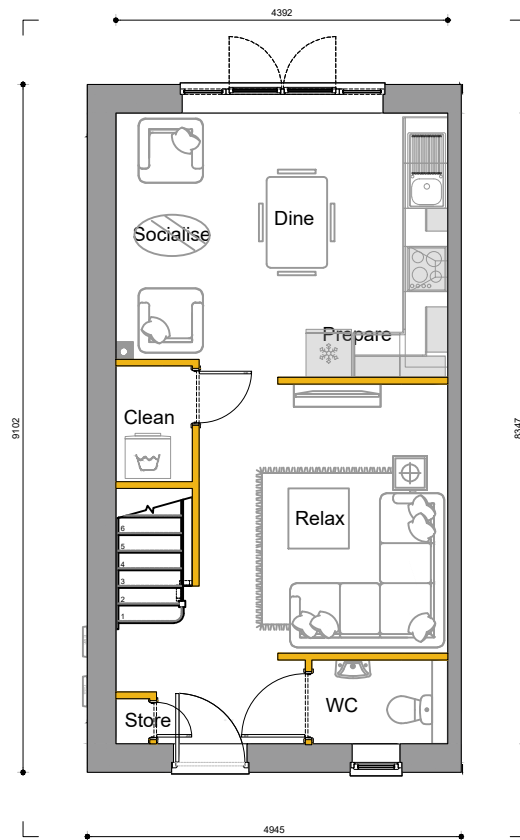

Ground Floor Plan

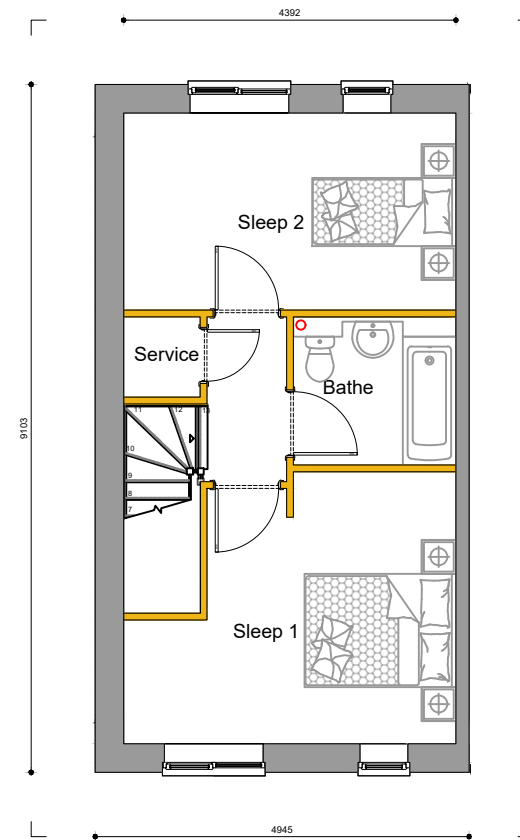

First Floor Plan

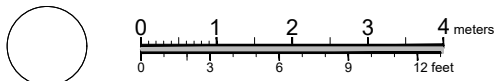

Pitched face Stone

2b3p End

sq.m.

73.33

sq.ft.

789

2 Bed

M4 (2)

NDSS

1:100