



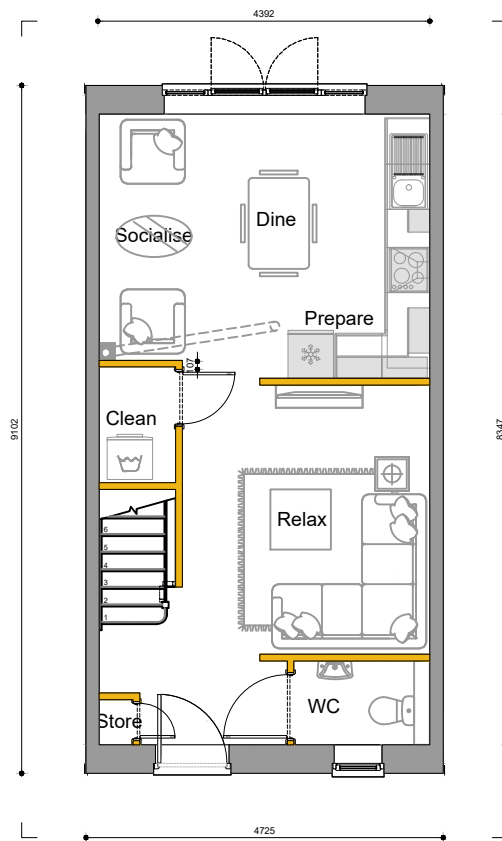

Ground Floor Plan

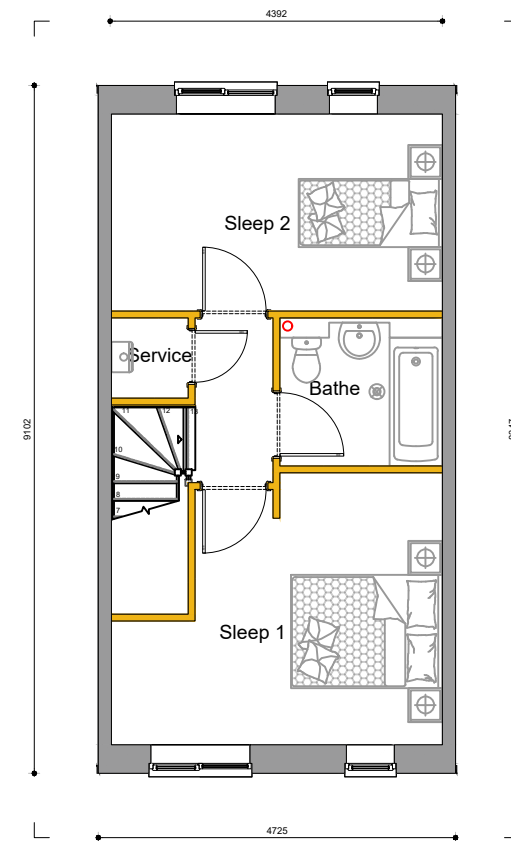

First Floor Plan

Pitched face Stone

2b3p Mid

sq.m.

73.04

sq.ft.

786

2 Bed

M4 (2)

NDSS

1:100

