


Materials and finishes

PV - Representative in roof PV panel system - Black.
Roof - Wienerberger - New Rivius Antique slate roof tile
Boxed eaves and Verge - Anthracite colour.
Rainwater goods - Black colour.

Walls - Marshall Cromwell pitched faced stone weathered.
Wall feature panel - White coloured render.
Doors - Anthracite coloured.
Windows - Contemporary style casements in anthracite colour.




Front Elevation

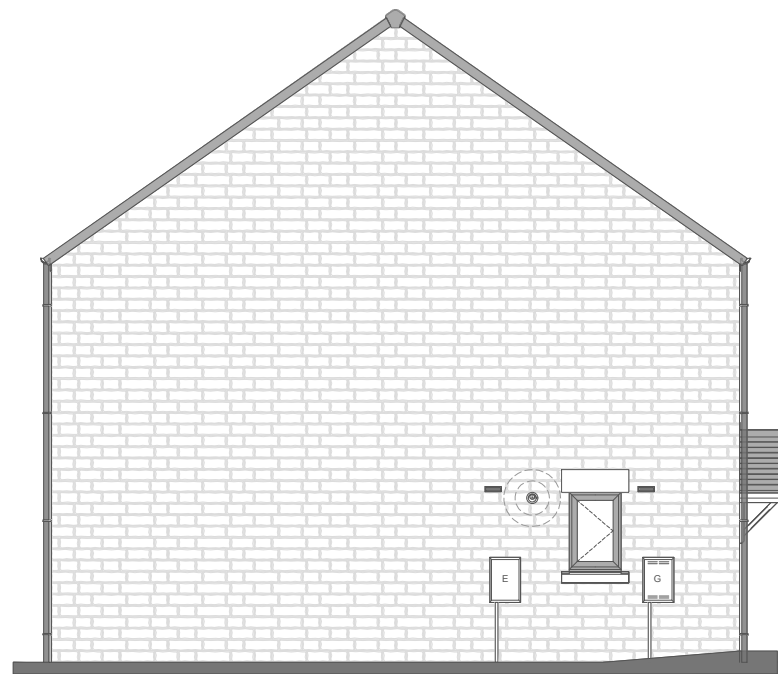

Left Elevation



Rear Elevation

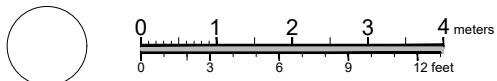

Pitched face Stone

3b4p End

sq.m.

86.48

sq.ft.

931

3 Bed

M4 (1)

NDSS

1:100