



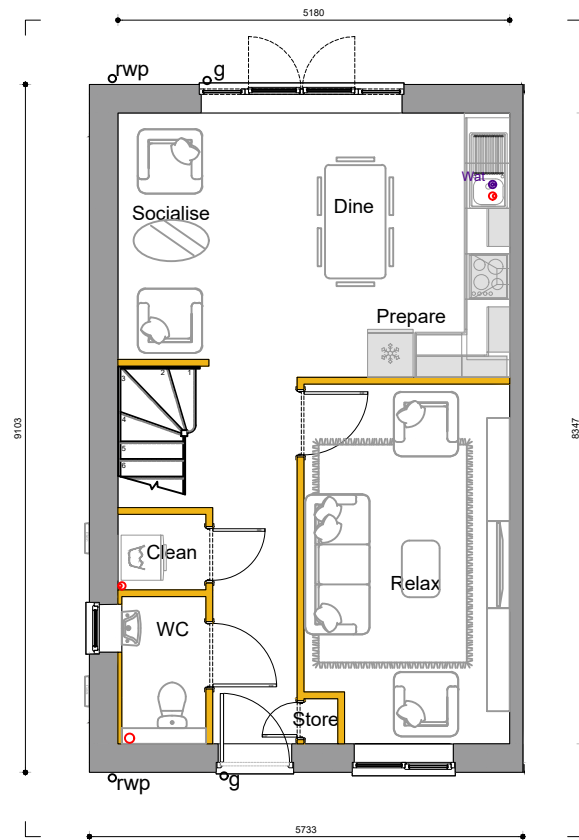

Ground Floor Plan

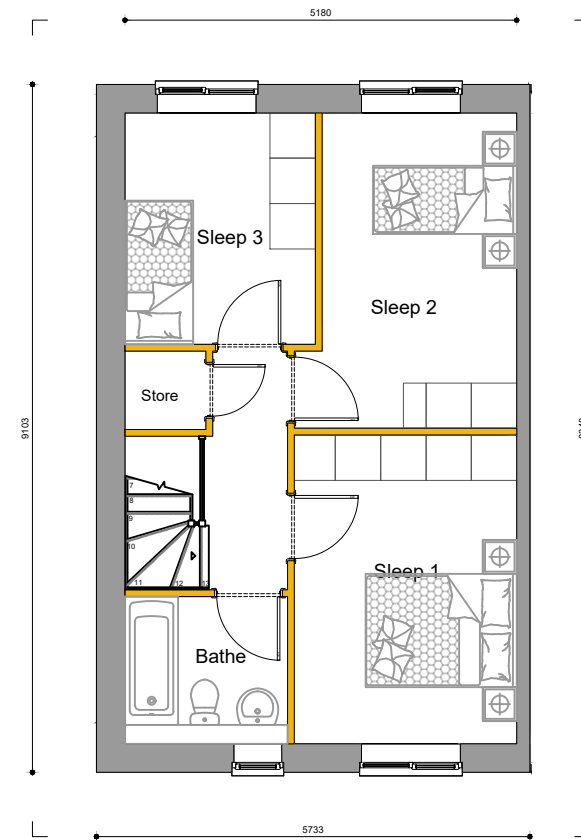

First Floor Plan

Pitched face Stone

3b4p End

sq.m.

86.48

sq.ft.

931

3 Bed

M4 (1)

NDSS

1:100