


Materials and finishes

PV - Representative in roof PV panel system - Black.
Roof - Wienerberger - New Rivius Antique slate roof tile
Boxed eaves and Verge - Anthracite colour.
Rainwater goods - Black colour.

Walls - Marshall Cromwell pitched faced stone weathered.
Wall feature panel - White coloured render.
Doors - Anthracite coloured.
Windows - Contemporary style casements in anthracite colour.



Front Elevation

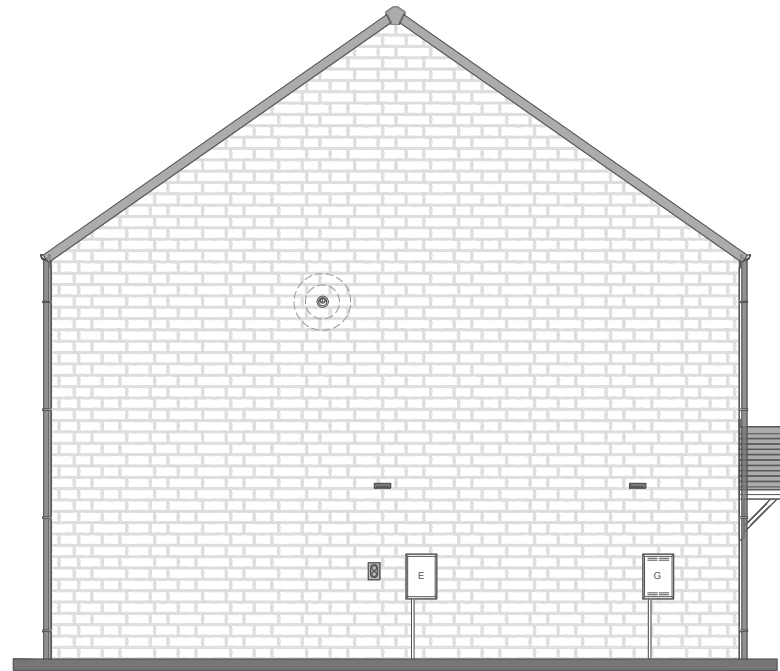

Left Elevation



Rear Elevation



0 1 2 3 4 meters
0 3 6 9 12 feet

Pitched face Stone

4b6p End

sq.m.

107.14

sq.ft.

1153

4 Bed

M4 (2)

NDSS

1:100