



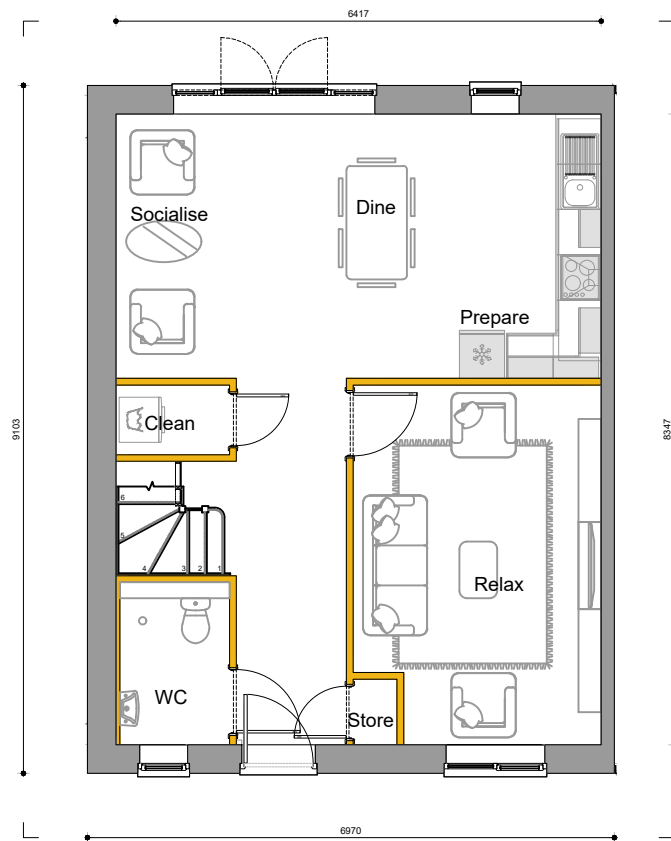

Ground Floor Plan

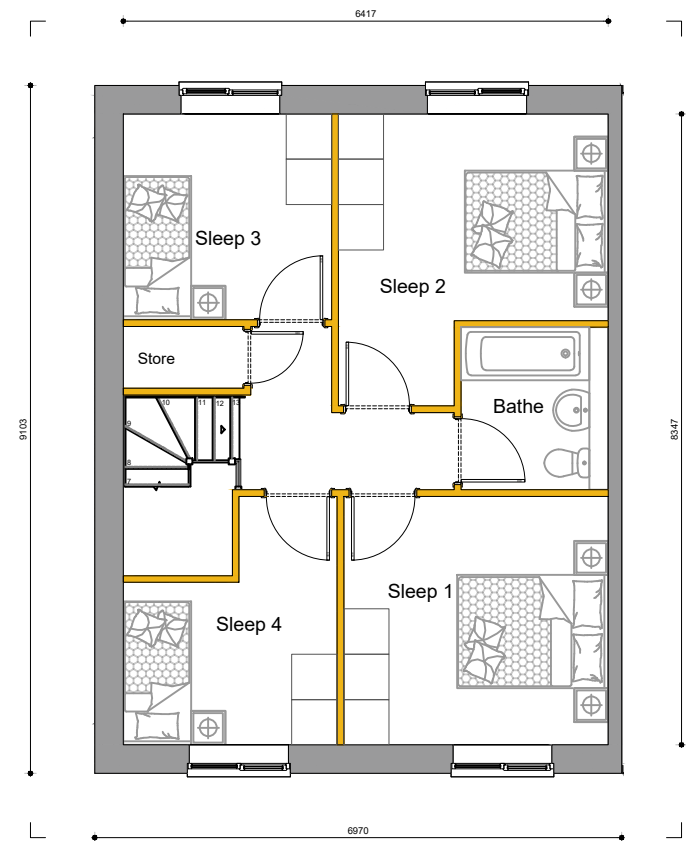

First Floor Plan

Pitched face Stone

4b6p End

sq.m.

107.14

sq.ft.

1153

4 Bed

M4 (2)

NDSS

1:100

