




Front Elevation

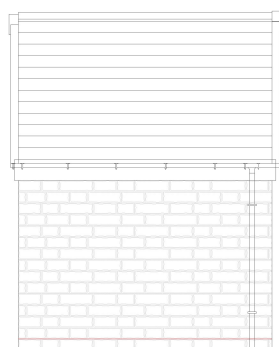


Rear Elevation

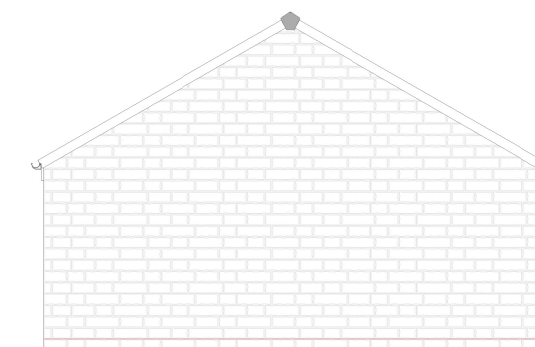

Left Elevation

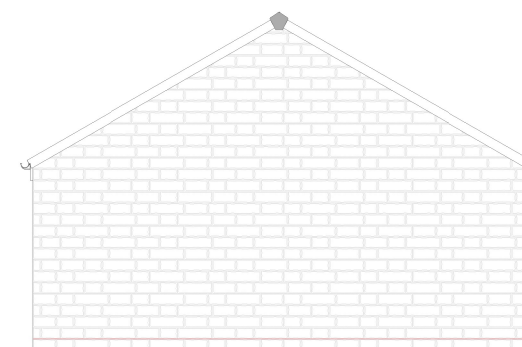


Right Elevation

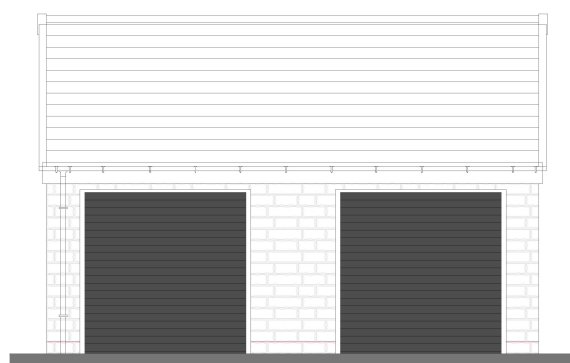


Front Elevation

Materials and finishes


Roof - Wienerberger - New Rivius Antique slate roof tile
Eaves and Verge - Anthracite colour.
Rainwater goods - Black colour.
Walls - Marshall Cromwell pitched faced stone weathered.
Doors - Anthracite coloured.

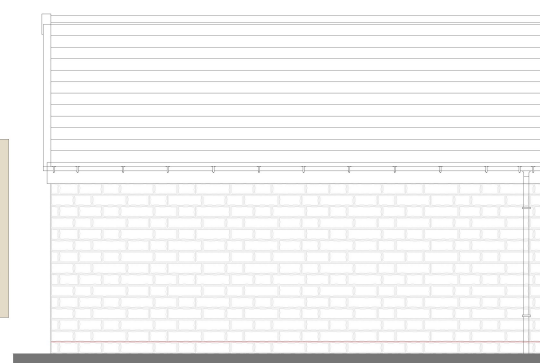

Rear Elevation

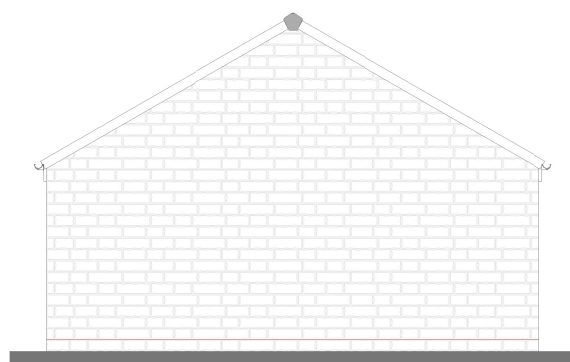

Left Elevation

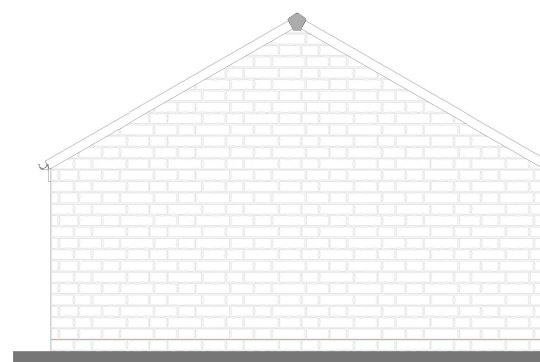

Right Elevation



Garage - Gable Side - Single and Twin

1:100