

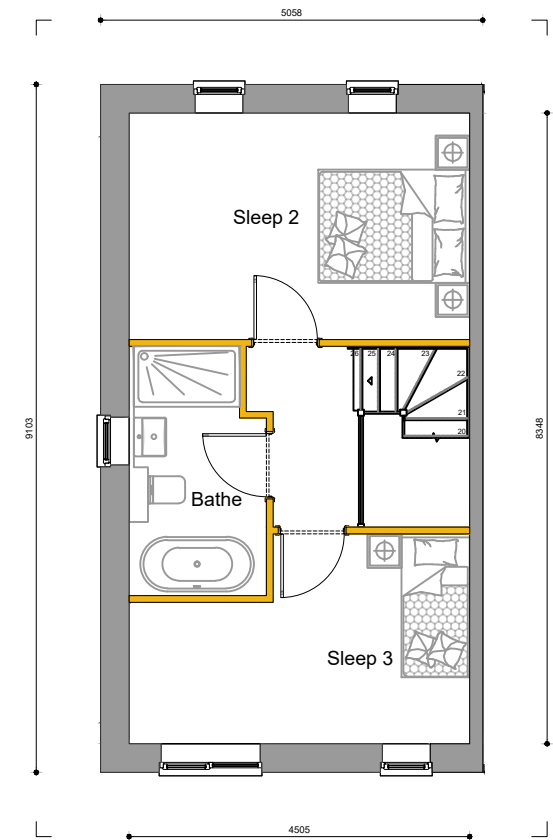
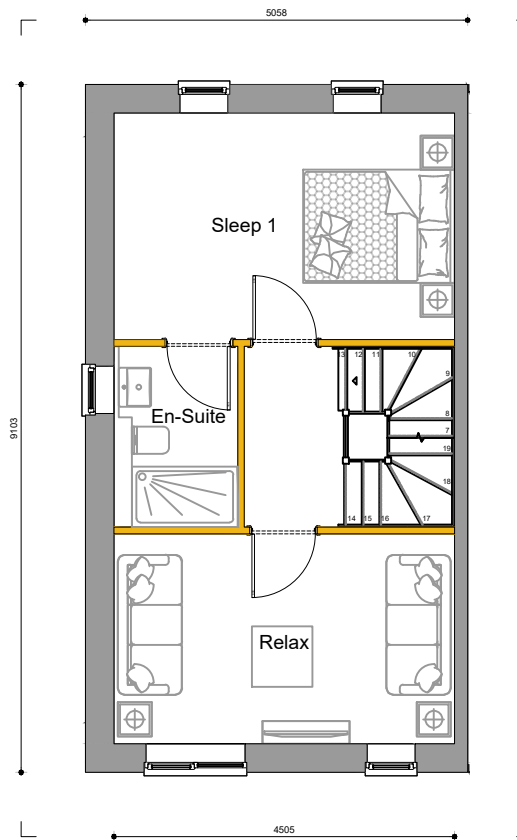


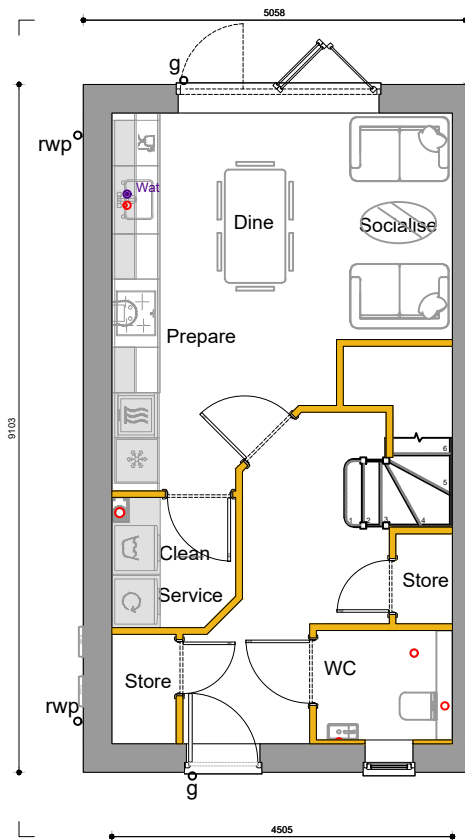

13

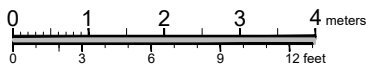

Pitched face Stone

The Macadamia End

sq.m.

112.82

sq.ft.

1214

3 Bed

M4 (2)

NDSS

1:100