




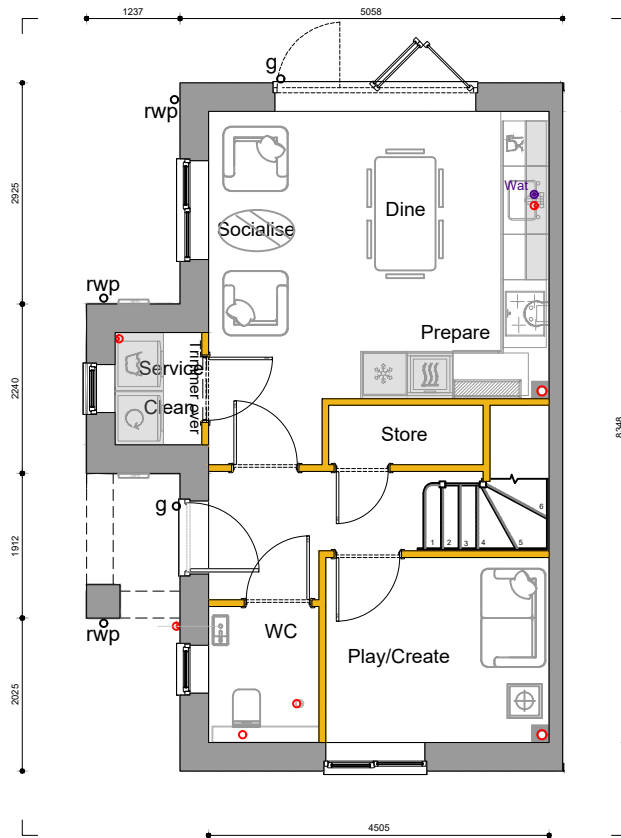

Ground Floor Plan

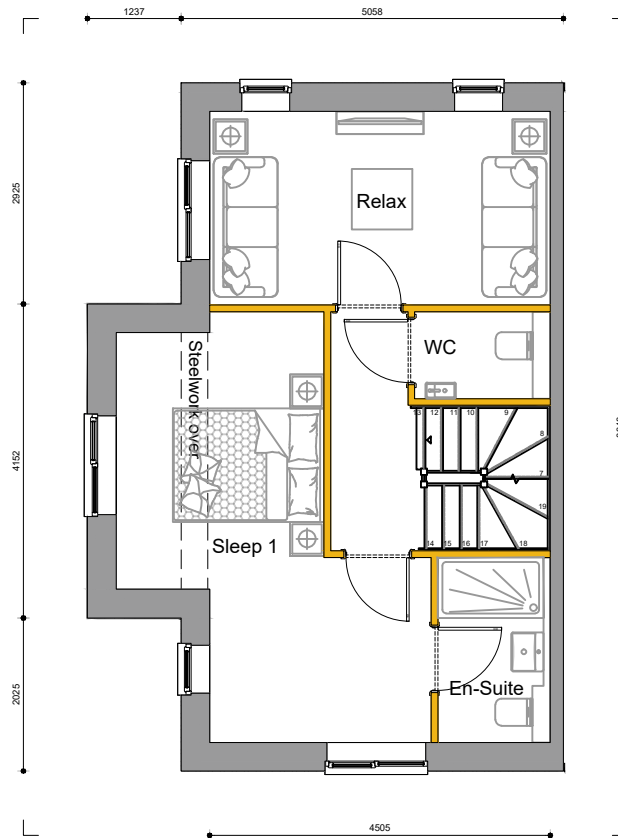


First Floor Plan

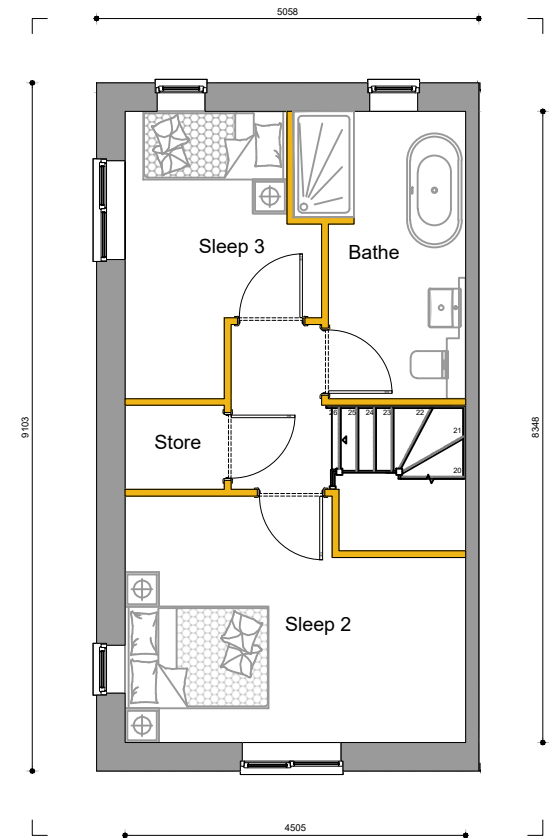

Second Floor Plan

14

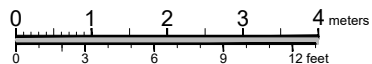

Pitched face Stone

The Manuka End

sq.m.

118.86

sq.ft.

1279

3 Bed

M4 (2)

NDSS

1:100