



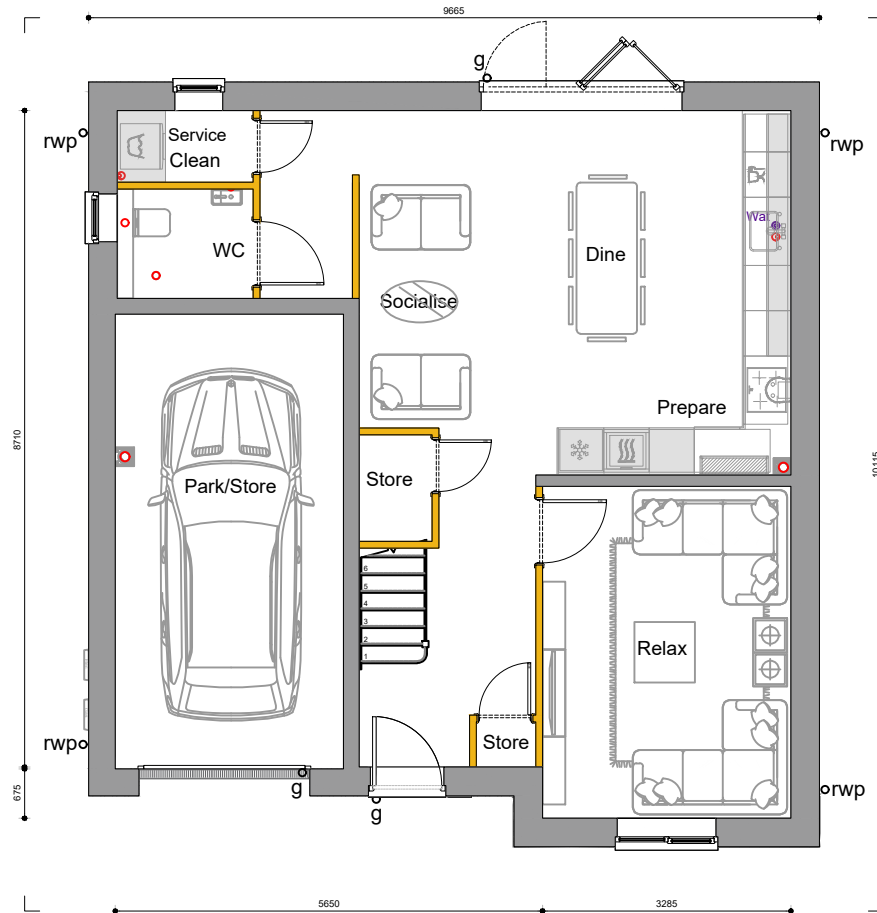

Ground Floor Plan

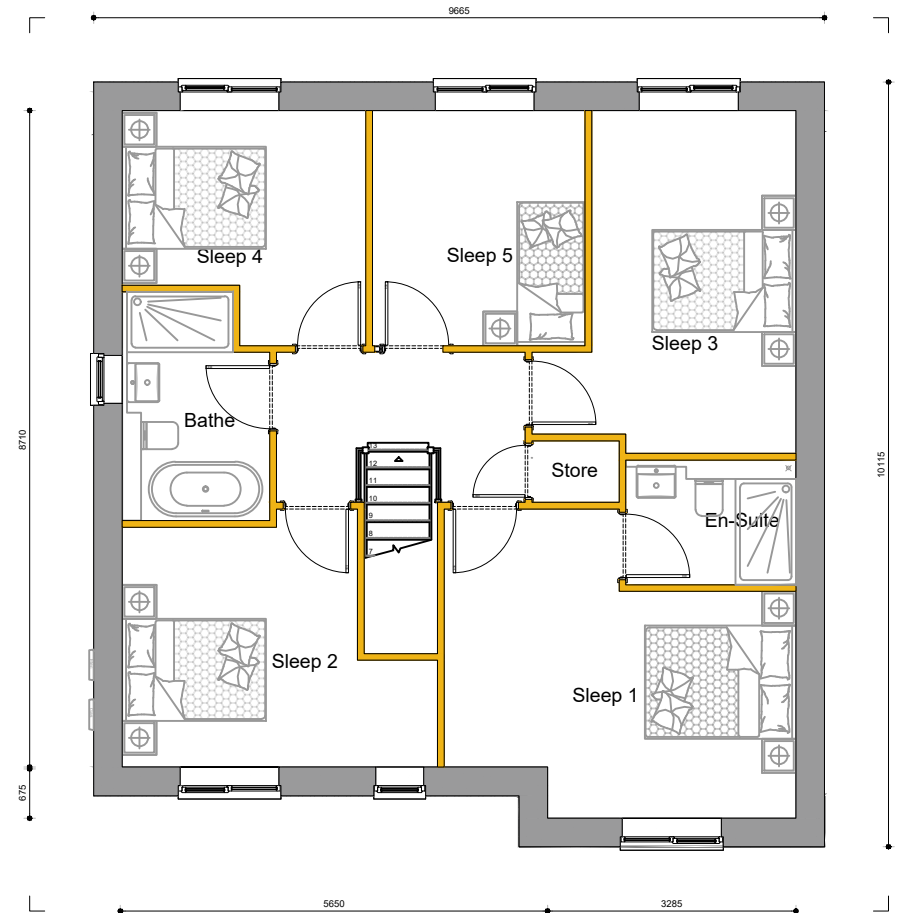

First Floor Plan