





Notes:

1. THE COPYRIGHT OF THIS DRAWING IS VESTED IN Homes by honey
2. WORK TO FIGURED DIMENSIONS ONLY.
3. THIS DRAWING IS TO BE READ IN CONJUNCTION WITH ALL RELEVANT ARCHITECTS, SERVICE ENGINEER'S AND Homes by honey DRAWINGS AND SPECIFICATIONS.


ENCLOSURES LEGEND:

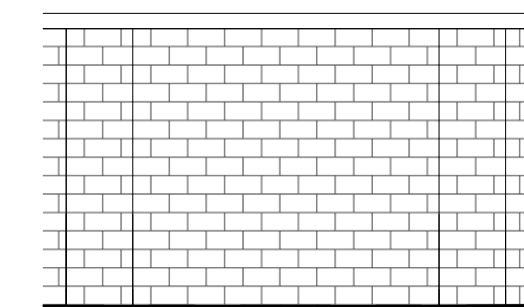


1800mm Stone Pier wall

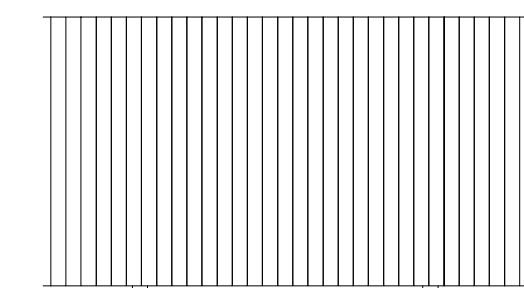


1800mm Screen fence

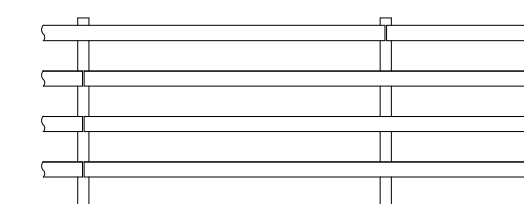

1200mm Post & 4 rail fence

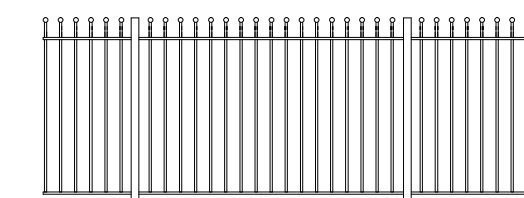

1200mm Feature railings

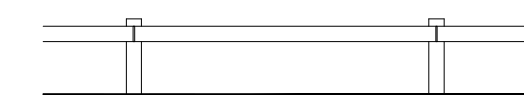

450mm Knee Rail

REV:	DESCRIPTION:	BY:	DATE:
A	Plot 64 Primrose replaced with a Linden, Road around plot 49 adjusted.		01/10/24

homes by honey
Third Floor, 197 Wards Exchange
Ecclesall Road, Sheffield
S11 8HW
www.homesbyhoney.co.uk

honey
Where life is sweeter

SITE:	PENISTONE LANE FEANEY BRIDGE		
TITLE:	BOUNDARY TREATMENT		
SCALE AT A1:	DATE:	DRAWN:	CHECKED:
1:500	27/09/2024	-	-
PROJECT NO:	DRAWING NO:	REVISION:	
C005	BT1	A	