





Notes:

- 1. THE COPYRIGHT OF THIS DRAWING IS VESTED IN Homes by honey
- 2. WORK TO FIGURED DIMENSIONS ONLY.
- 3. THIS DRAWING IS TO BE READ IN CONJUNCTION WITH ALL RELEVANT ARCHITECTS, SERVICE ENGINEER'S AND Homes by honey DRAWINGS AND SPECIFICATIONS.


ENCLOSURES LEGEND:

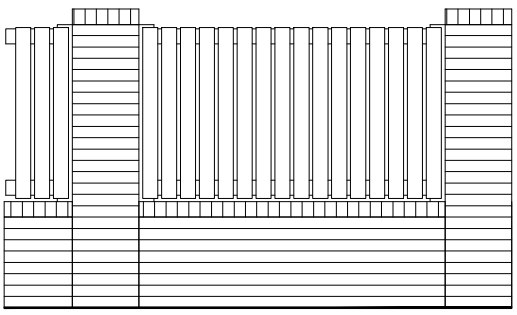


1800mm Pier and Panel Wall

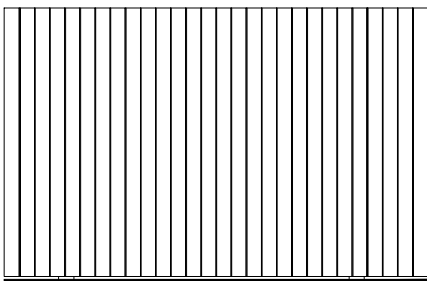

1800mm High Feather Edge Fence

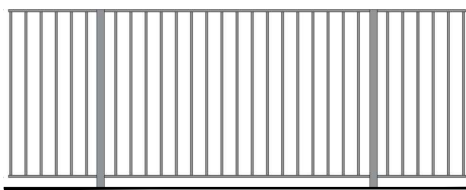

1100mm Flat Top Railings

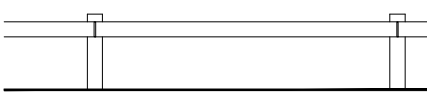

450mm Knee Rail

REV:	DESCRIPTION:	BY:	DATE:
H	STATUS: Amendments made to proposed road network and access arrangement. Amendments to the proposed house types and distribution of housing typologies. Proposed cycle storage areas revised. In addition boundary treatments have been amended. Landscape proposals have been included.		10/12/24

homes by honey

Third Floor, 197 Wards Exchange
Ecclesall Road, Sheffield
S11 8HW

www.homesbyhoney.co.uk

honey

SITE:		PENISTONE LANE FEANEY BRIDGE	
TITLE:		BOUNDARY TREATMENT	
SCALE AT A1:	DATE:	DRAWN:	CHECKED:
1:500	27/09/2024	-	-
PROJECT NO:	DRAWING NO:	REVISION:	
C005	BT1	B	