



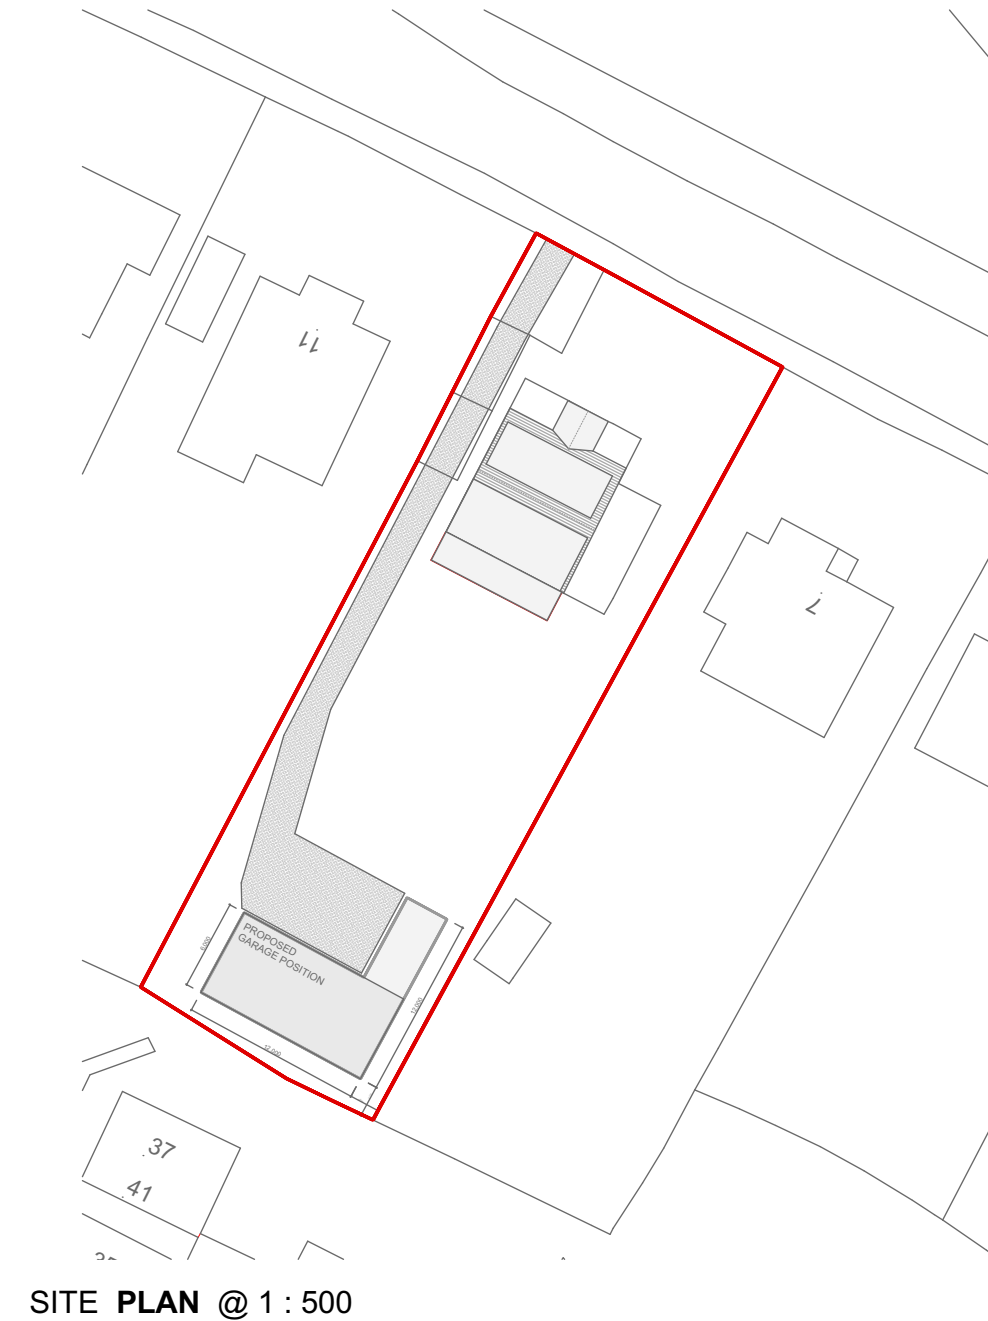

T2160_06 > PROPOSED - GARAGE BUILD - PLANS+ELEVATIONS

CLIENT: TYMAN-N PROJECT: NETHEROYD HILL ROAD, Fixby SCALE: AS STATED @ A3 DATE: 17/11/2023 REVISION: PLANNING

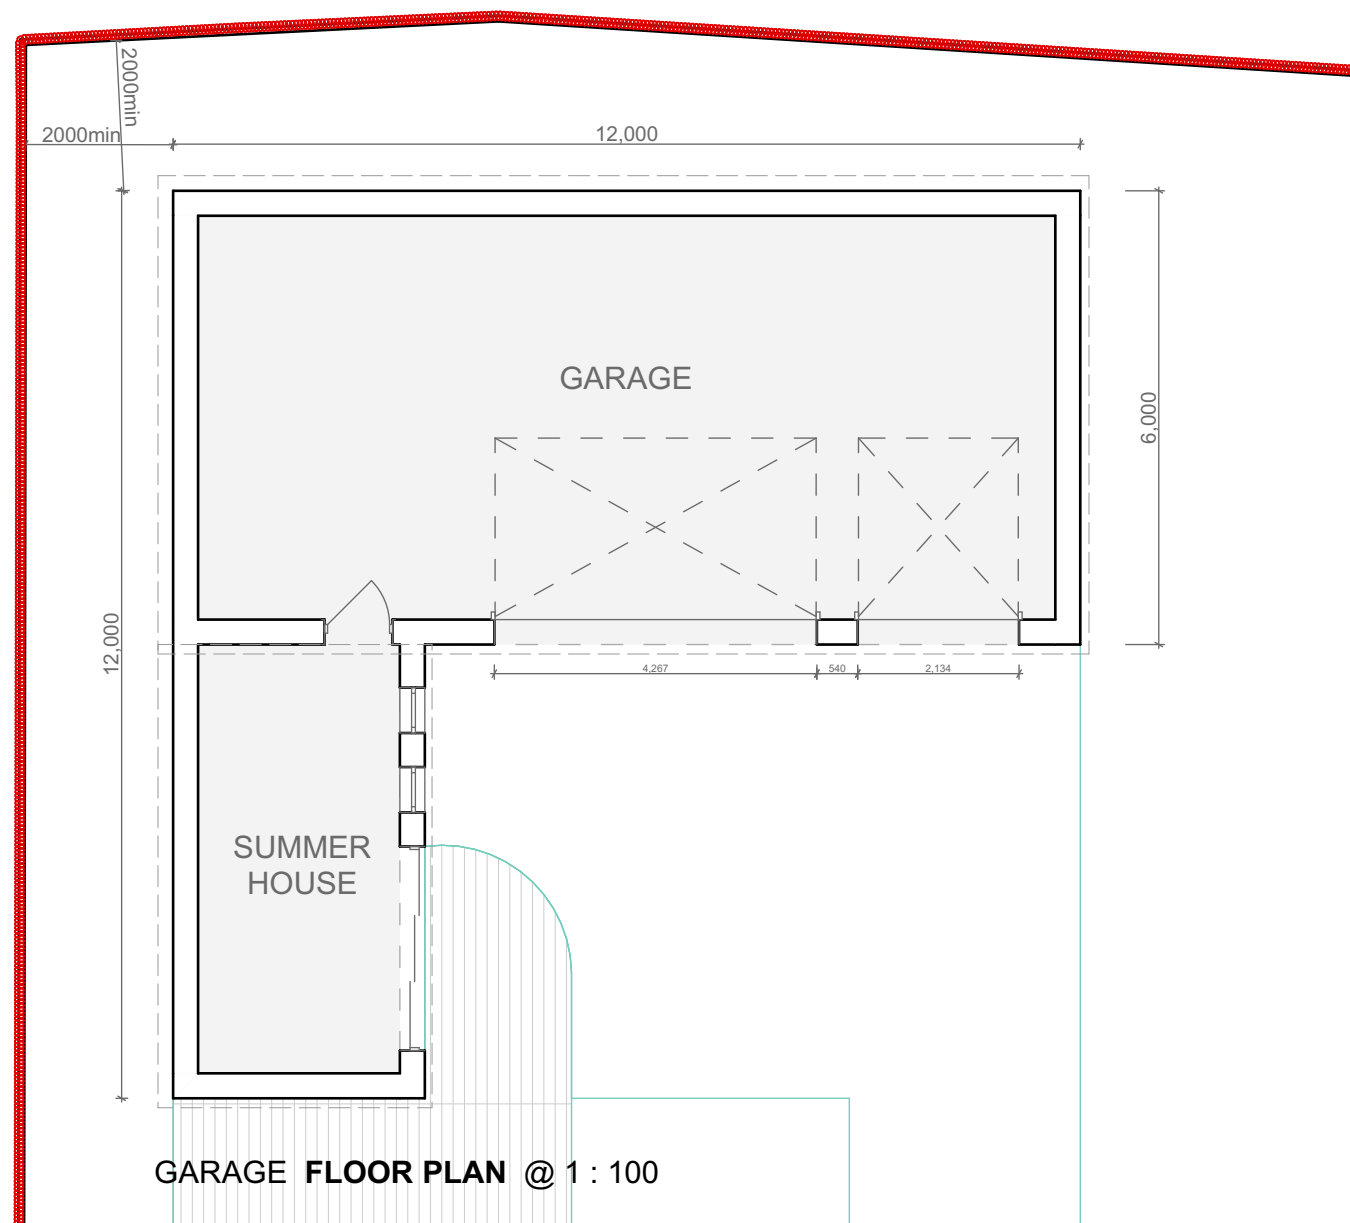