






KEY

 Proposed Wall Mounted Floodlight  
 Manufacturer: Anell  
 Model: Latina Wall Lantern  
 Mounting: Wall Mounted  
 Tilt: 0 Degrees  
 Wattage: 33W Lamp  
 Switching: Photocell

 Proposed Wall Mounted Floodlight  
 Manufacturer: Skabo  
 Model: Coastal Lantern  
 Mounting: Wall Mounted  
 Tilt: 0 Degrees  
 Wattage: 2 X 6W Lamp  
 Switching: Photocell & PIR

**A01** = Proposed Wall Light Number  
**P** = Proposed Wall Light

 0.4 lux contour line

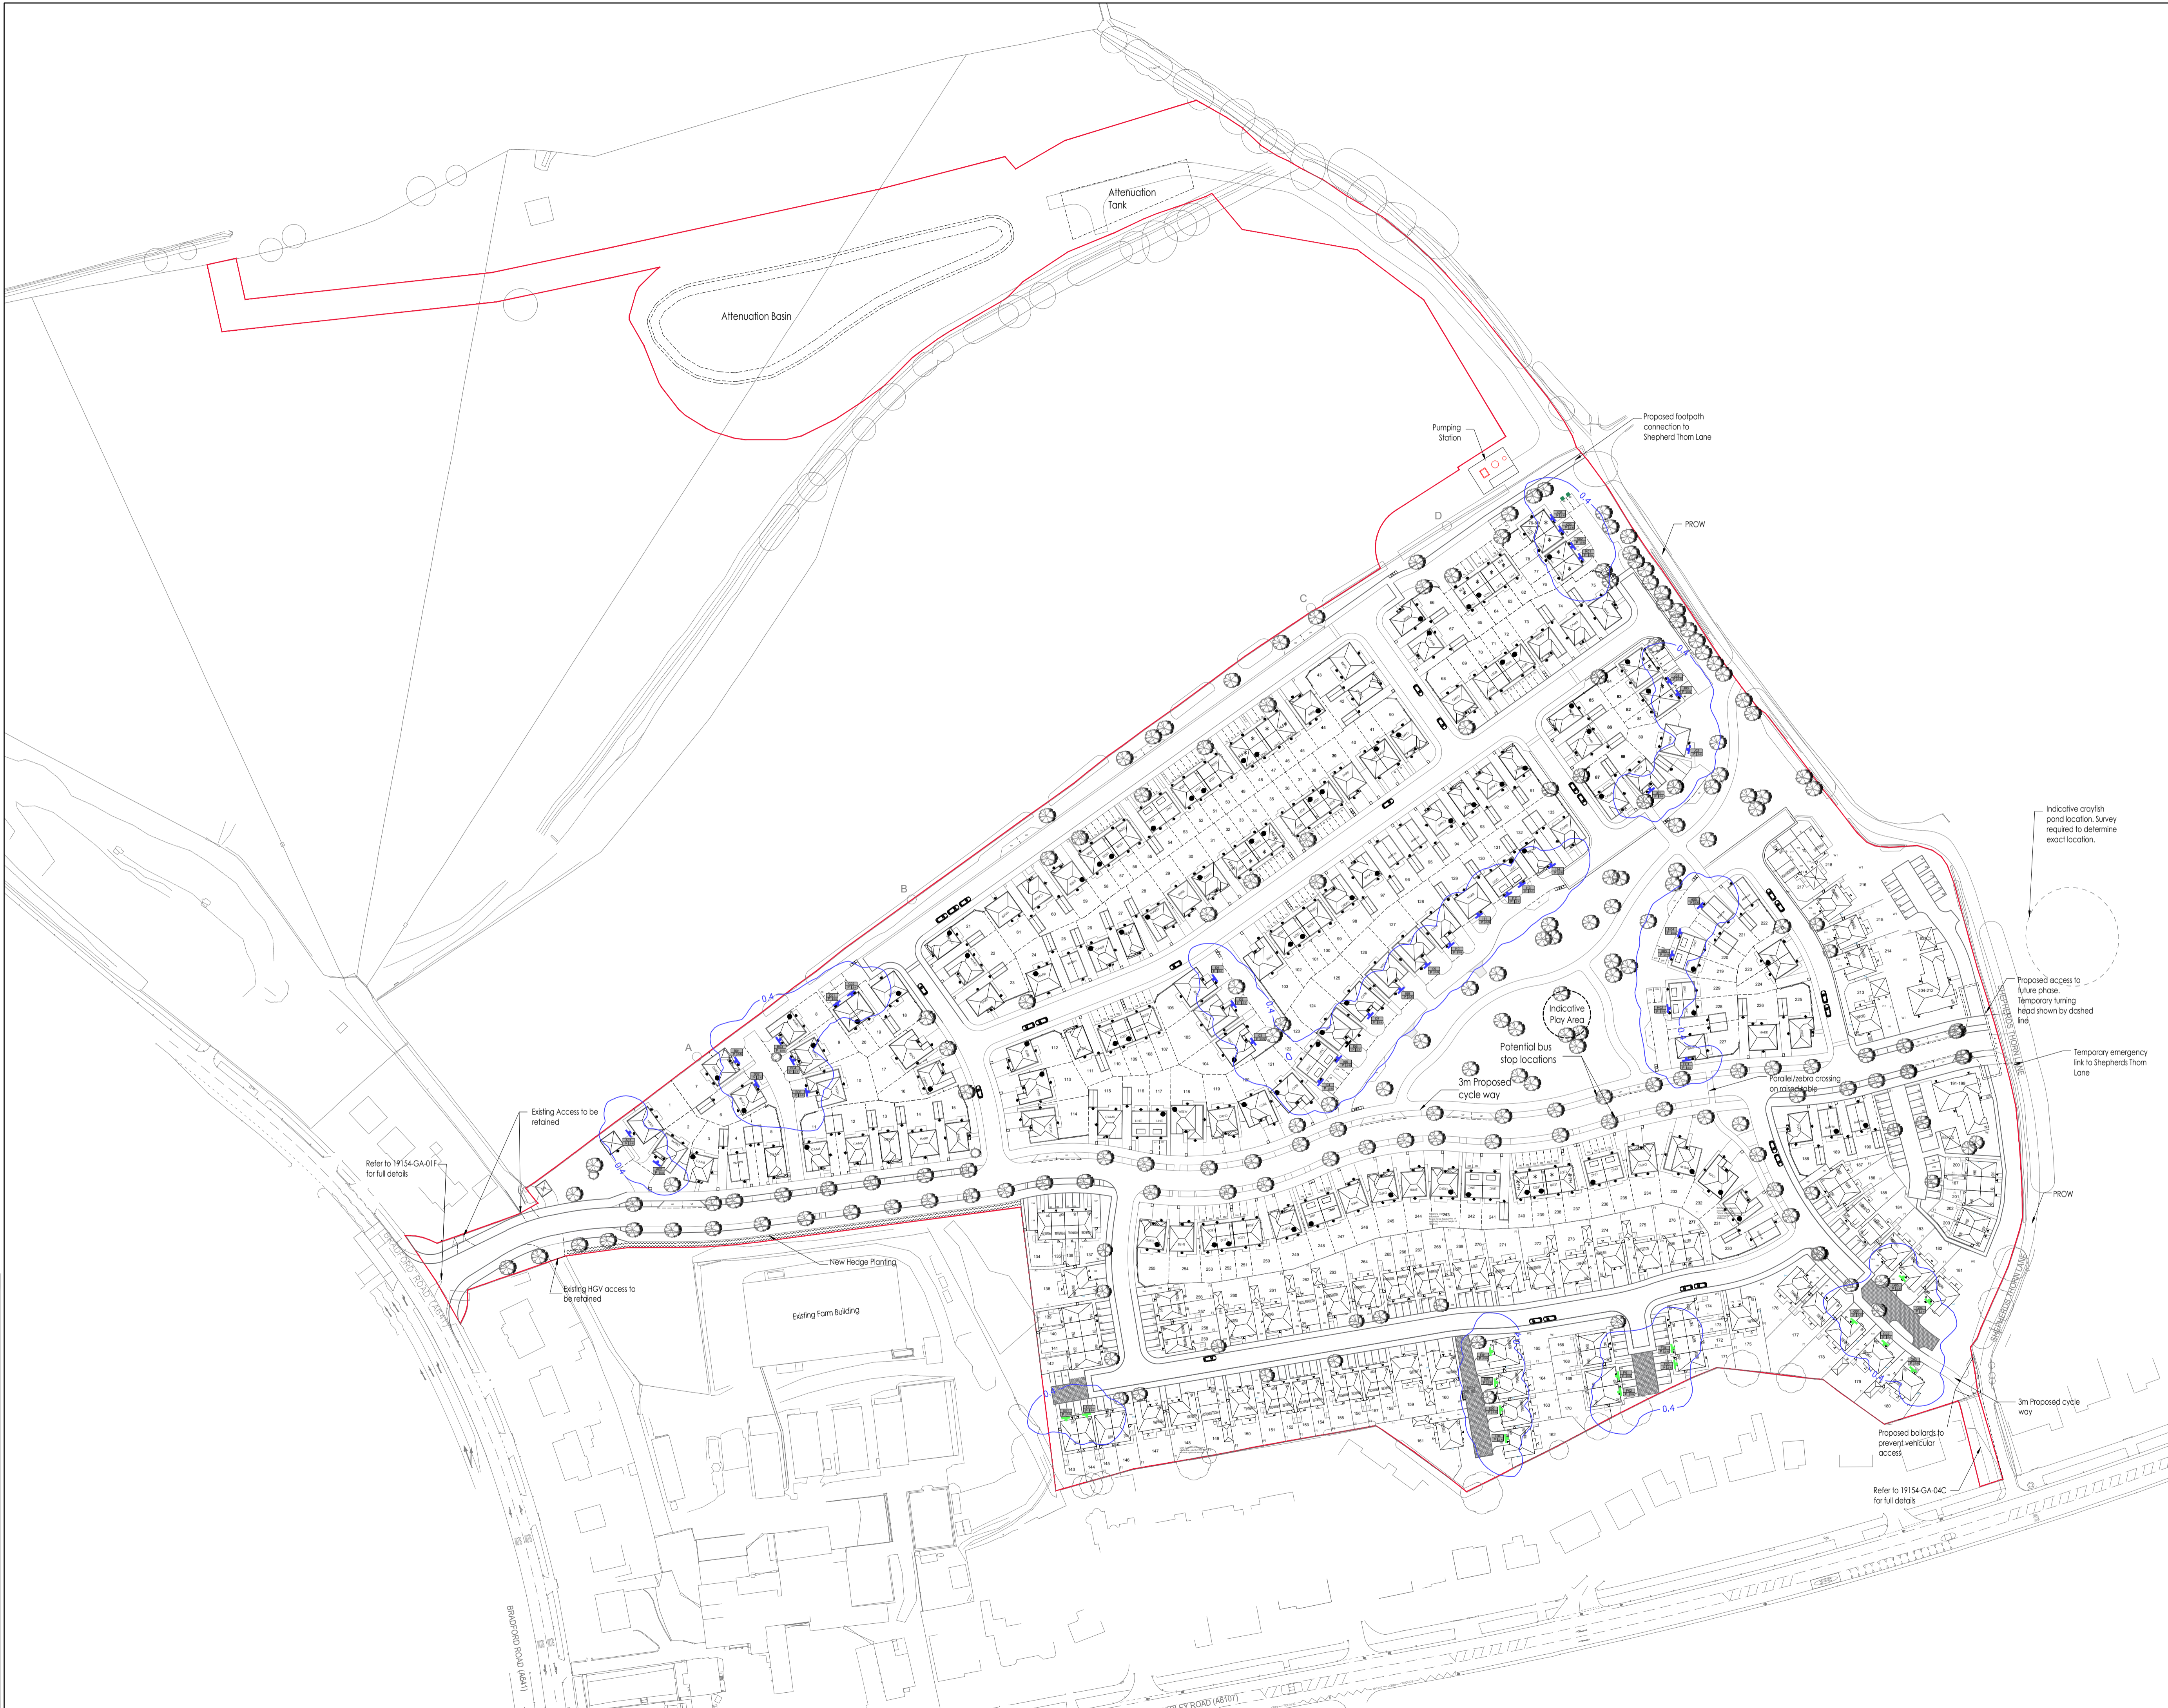

NOTES:  
 • DRAWING FOR PLANNING PURPOSES ONLY - DO NOT USE FOR CONSTRUCTION

REV	DATE	BY	DESCRIPTION	APPROVED
01	02/06/26	EN/ON	INITIAL ISSUE	CTP

**REDROW HOMES**  
 Redrow House, Brunel Road, Wakefield 41 Industrial Estate, WF2 0XG  
 Tel: +44 (0)1924 822 565  
 www.redrow.co.uk

PROJECT: BRADFORD ROAD HUDDERSFIELD  
 TITLE: Proposed Lighting Design Layout

SCALE @ A1	DESIGNER	APPROVED	DATE
1:1000	EW	CTP	02/06/26

PROJECT No.	DRAWING No.	REV.
BVF	BVF-16-02-24	A