


- General Notes
- This drawing should not be scaled for setting out purposes.
 - This drawing shows the provisional design only and is subject to Local Authority approval.
 - This drawing is based upon a topographical / ordnance survey provided by others.

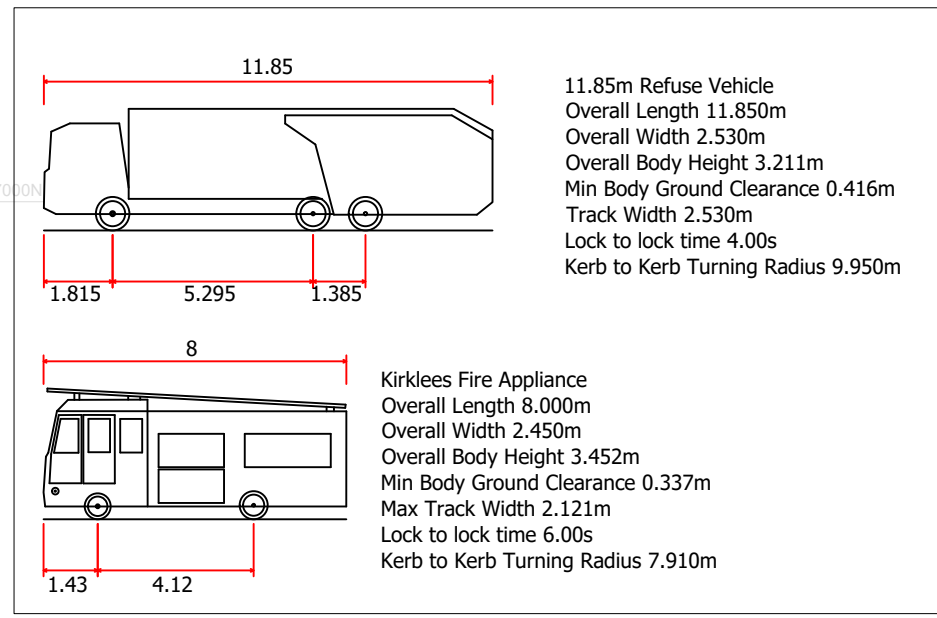

REV DATE	DESCRIPTION
	PROJECT
	ROUND INGS ROAD, OUTLINE
	TITLE
	PRELIM ACCESS PROPOSAL
	SCALE
	1:250 @ A3
	DRAWING
	2249 001
	DATE
	SEPT 2023