


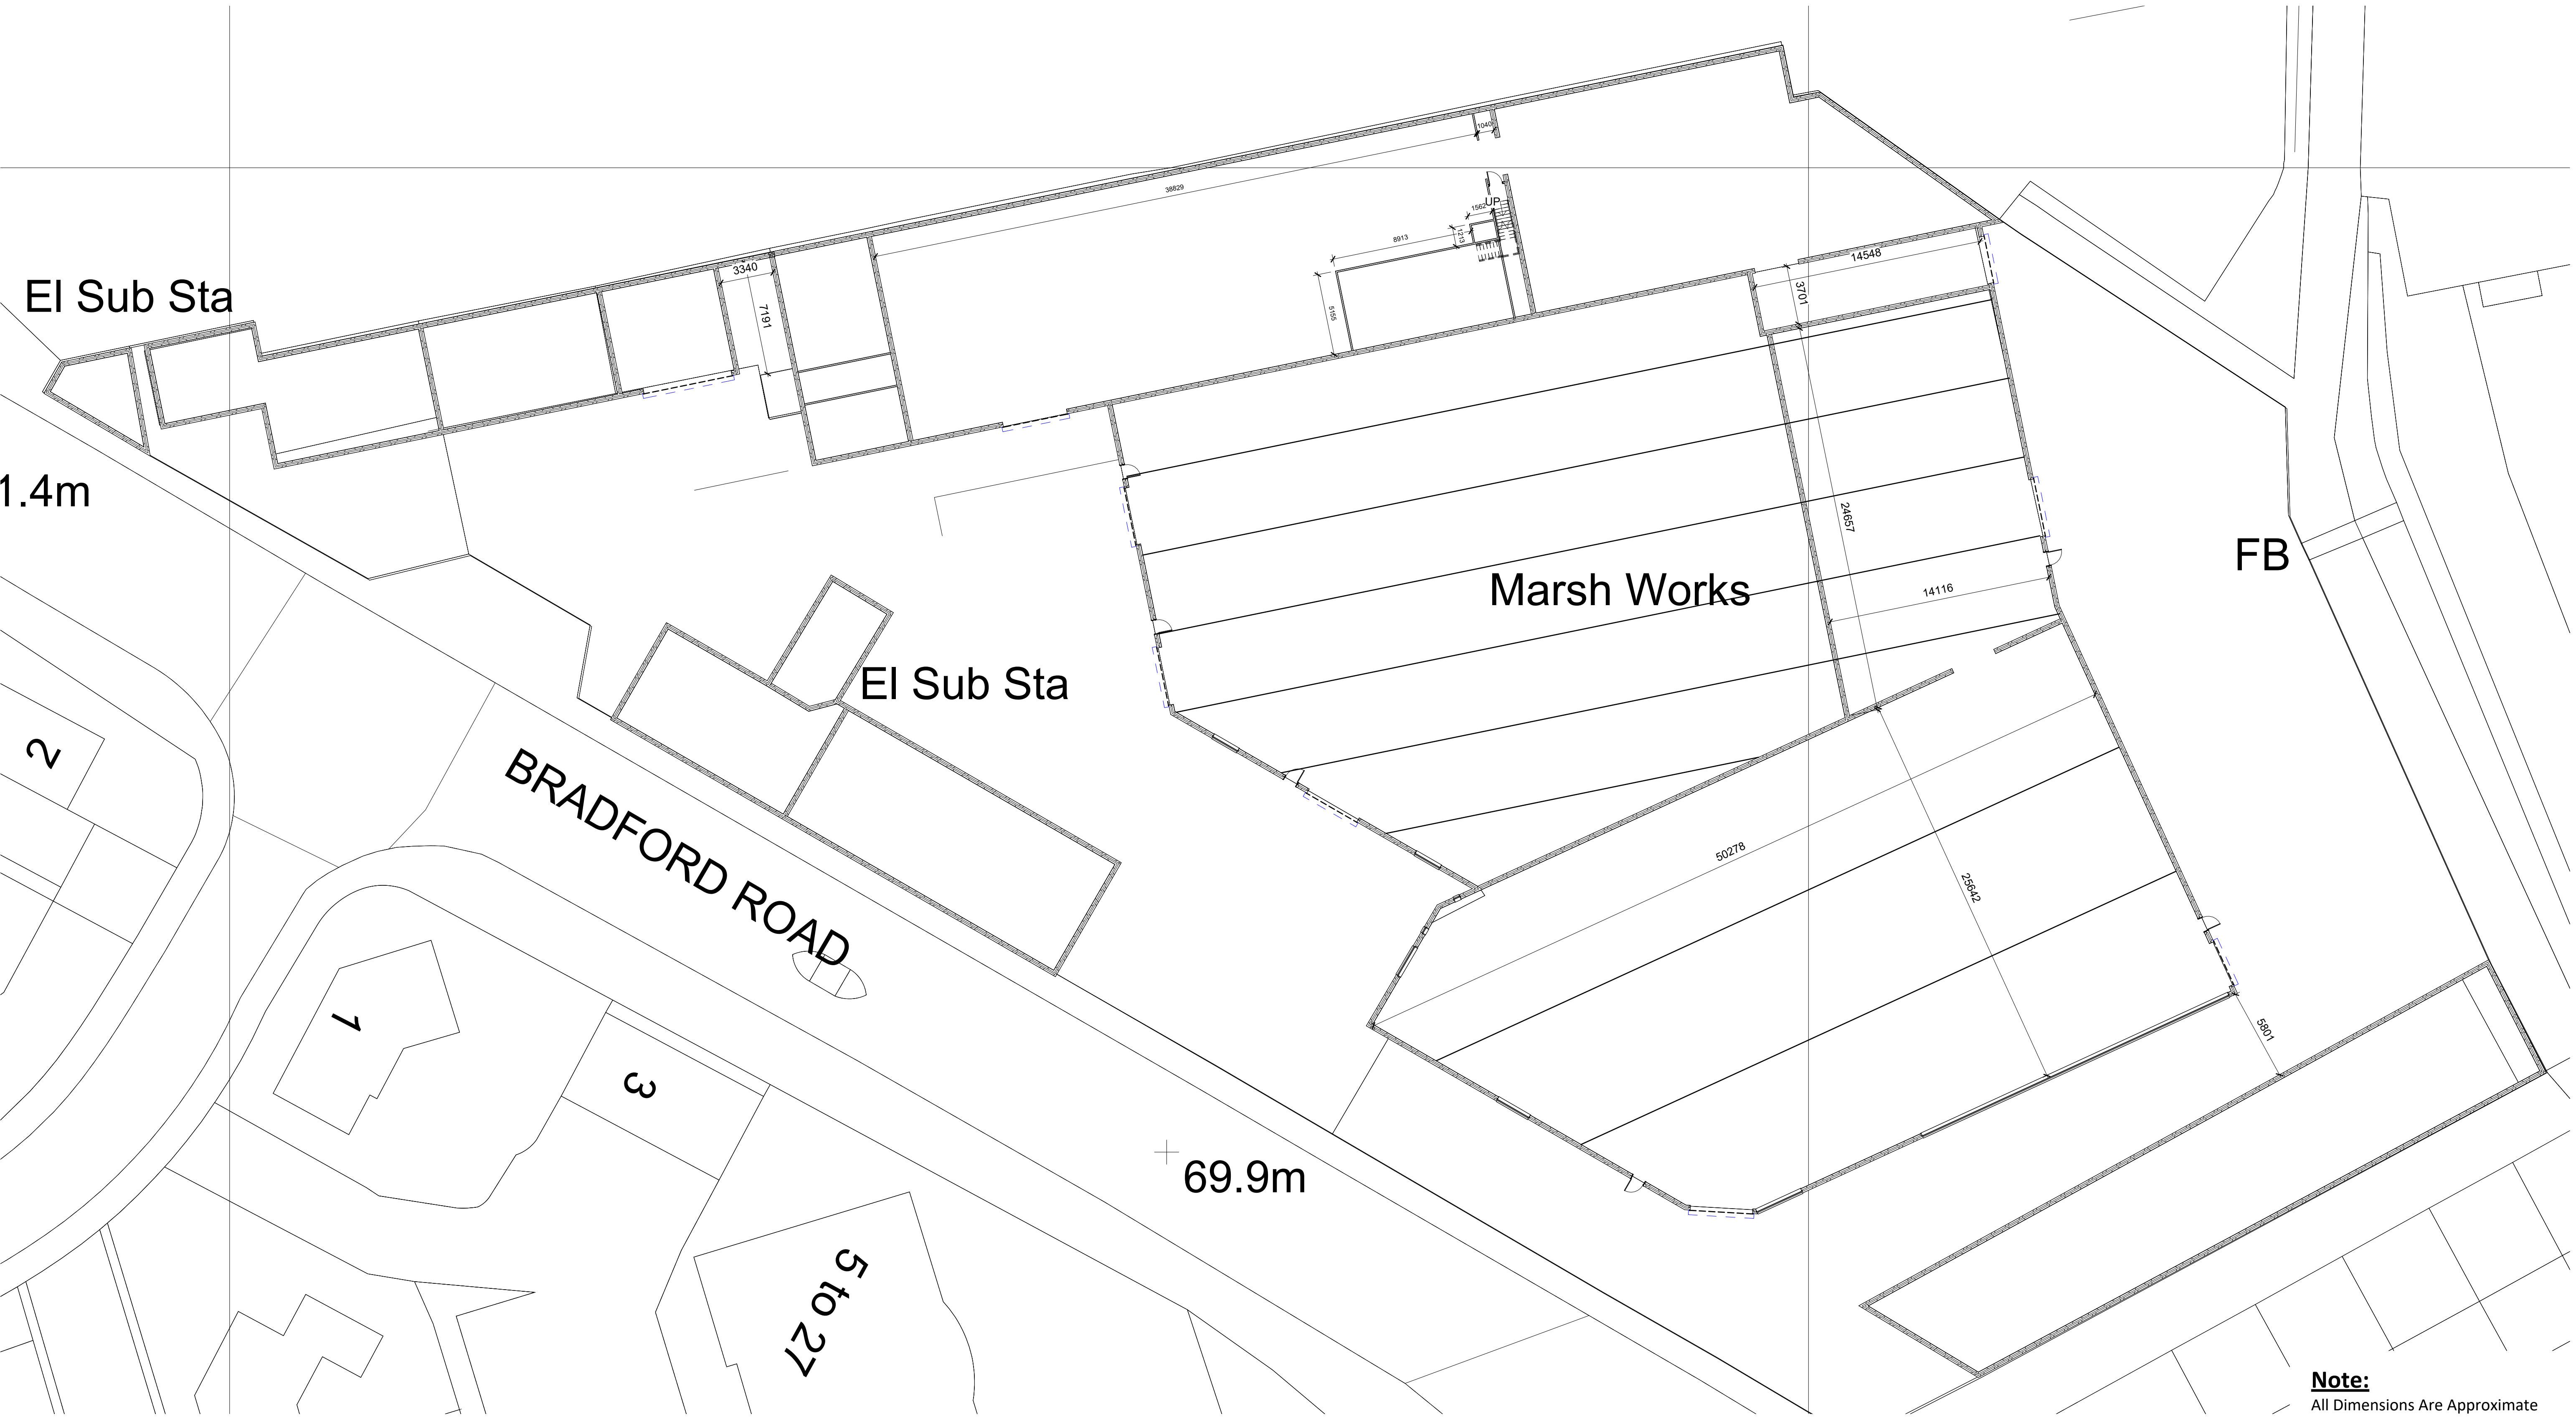

Existing Layout
1 : 200

Note:
All Dimensions Are Approximate
And TBC On Site By Contractor



T: 01484 941051
plan@trendarchitecture.co.uk
www.trendarchitecture.co.uk

Project Name Rapyal Business Park, Dewsbury Road, Cleckheaton, BD19 5BT	
Drawing Title: Existing Layout	
Drawing Number: TR-A23-1001-002	Scale: 1 : 200@A1
Date: 21/11/23	Revision:
Drawn By: AM	Checked by: JA
Reason For Issue: Planning	