




SIDE ELEVATION

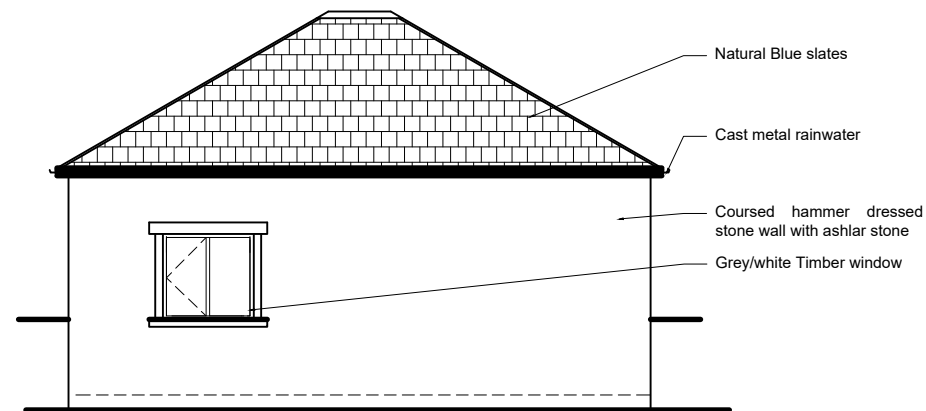


FRONT ELEVATION

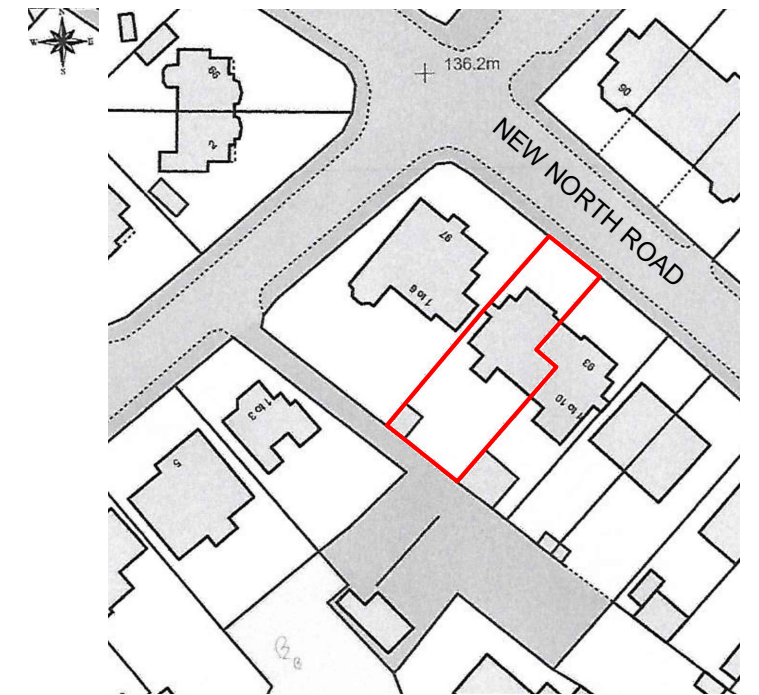


LOCATION PLAN (SCALE 1:1250)

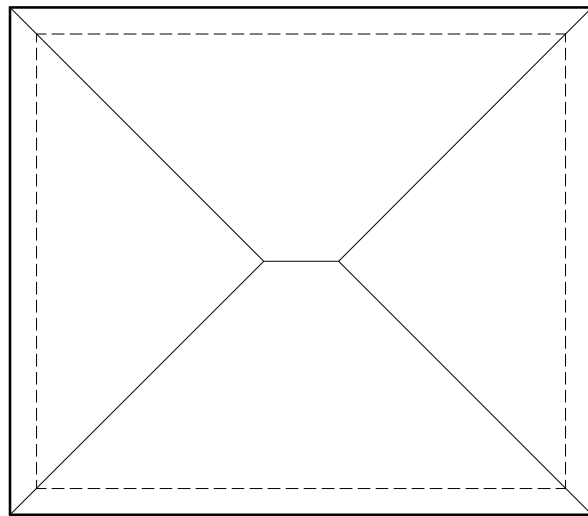


ROOF PLAN

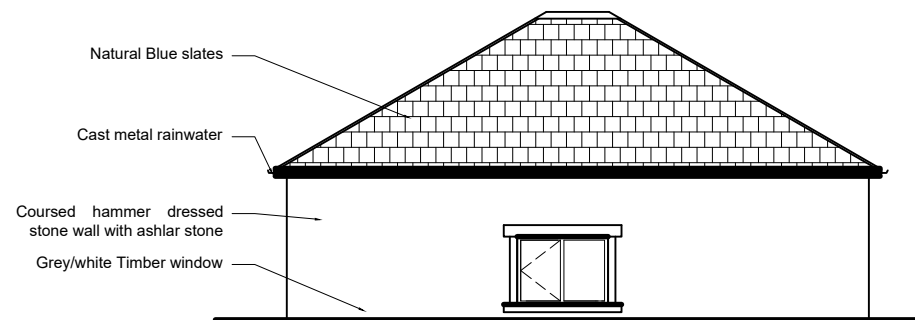

REAR ELEVATION

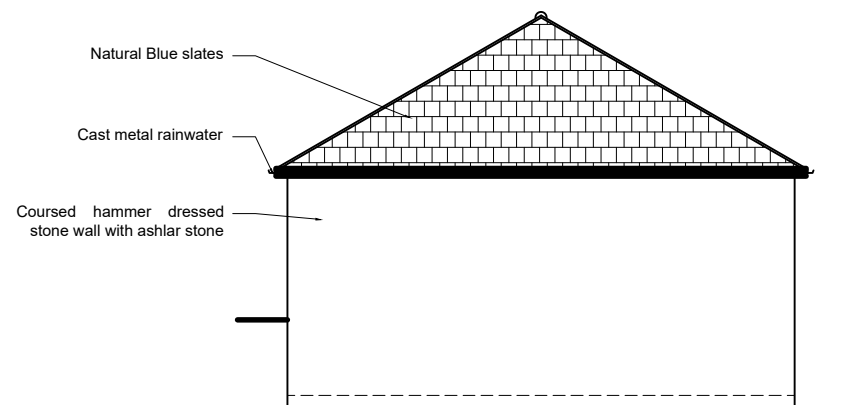

SIDE ELEVATION

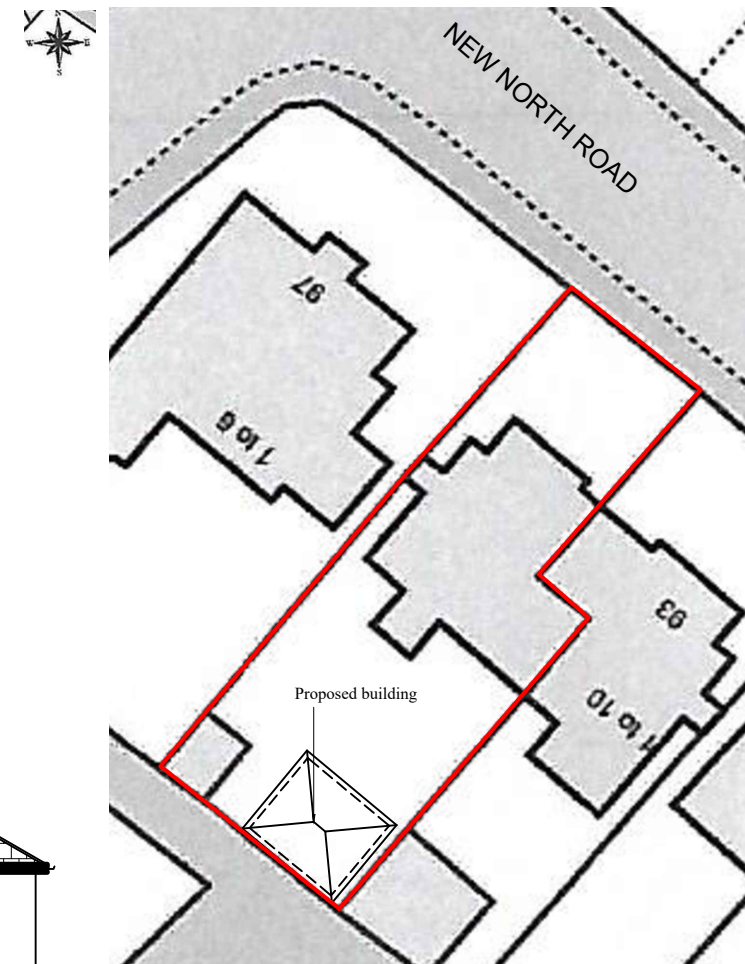

SITE PLAN (SCALE 1:500)

General Notes		
Roof : Roof tiles to be matching with existing building		
Wall : To be matching with existing building		
All work to be carried out under building regulation and appropriate British standard and satisfactory to local authority building inspector. If any doubt exists the contractor must ask for any discrepancy discovered and must ask for clarification.		
Drawing must not be rescaled as all dimensions will be checked on site		
Verification of all dimensions will be checked by contractor before starting work on site.		
All work to be carried out with party wall act		
All dimensions are in millimeter		
No.	Planning Issue	Date

Mukesh Architectural Consultancy Ltd
7 Thirkleby Royd, Bradford, BD14 6EX
Mobile No: 07811439407

Project Name and Address
**PROPOSED
SINGLE STOREY QUARTER HOUSE
AT 95 NEW N ROAD
FOR MR SETHI**

Date	19/12/2023	Sheet	2
Scale	1:50		