
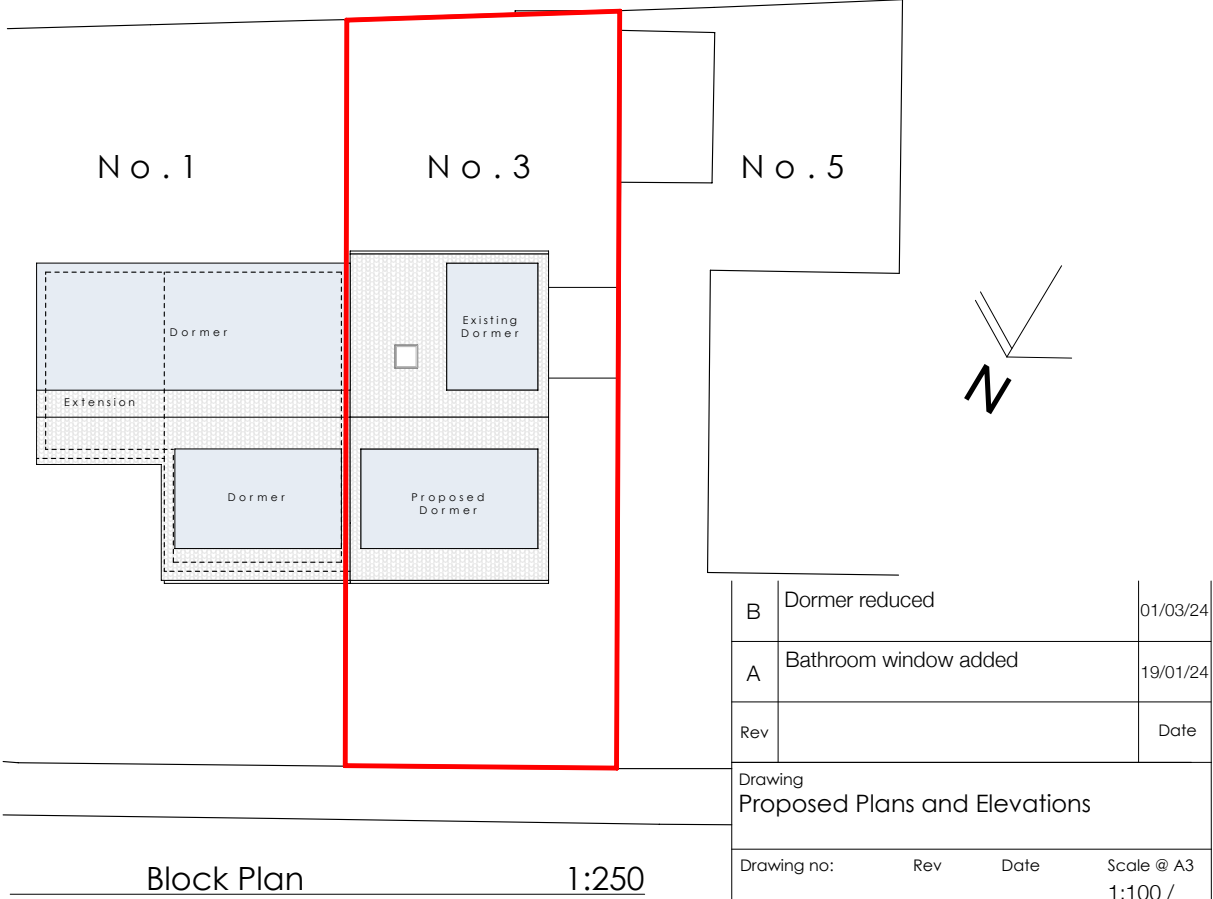
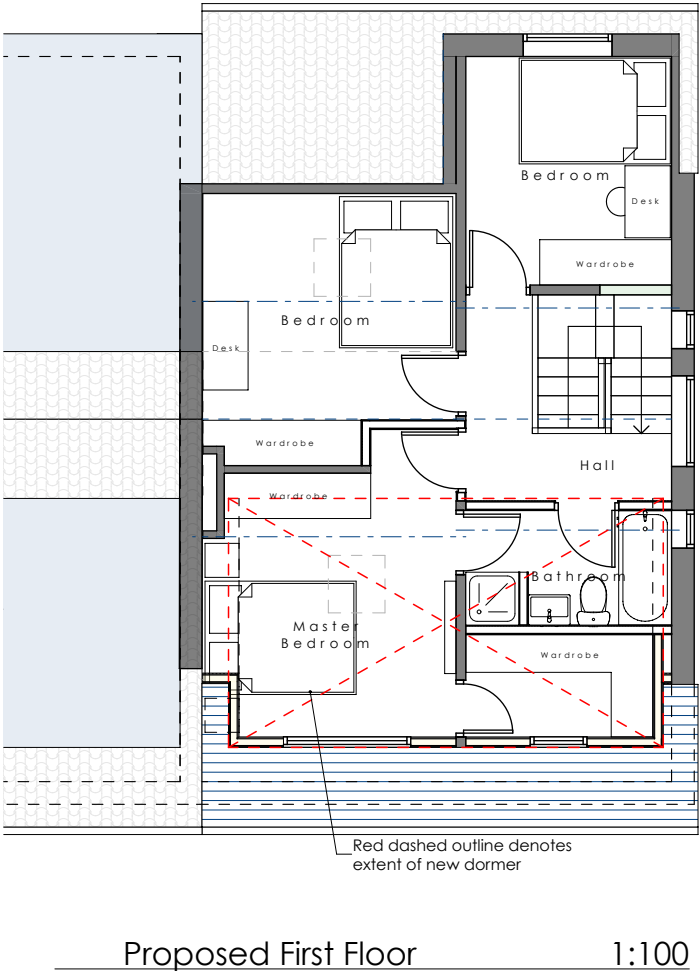
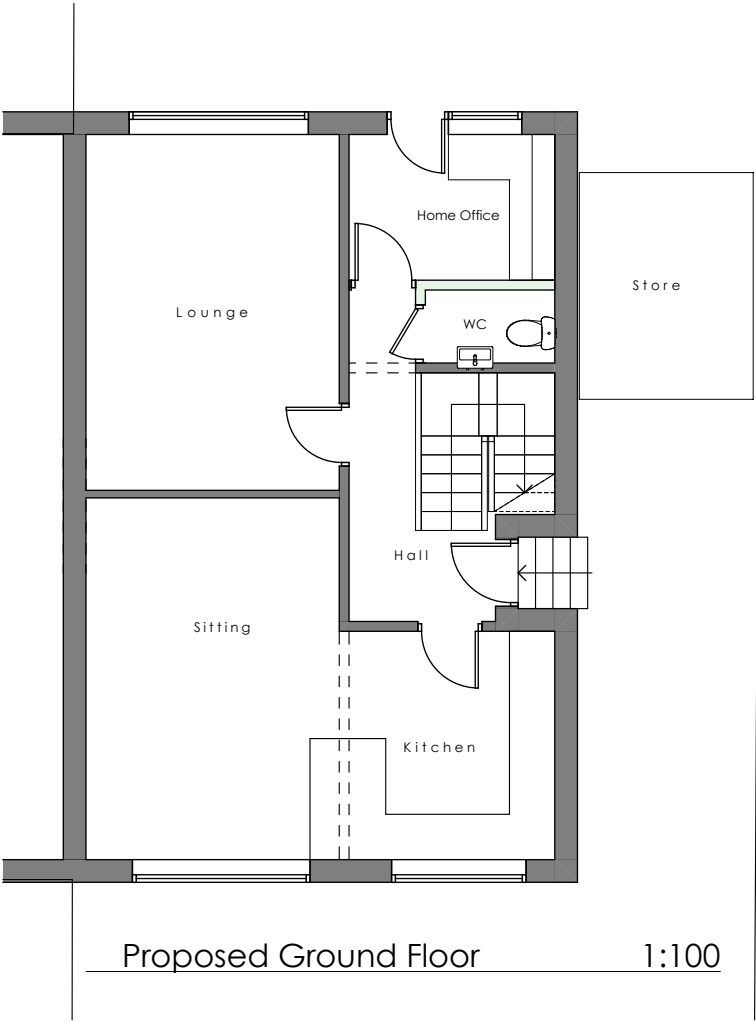
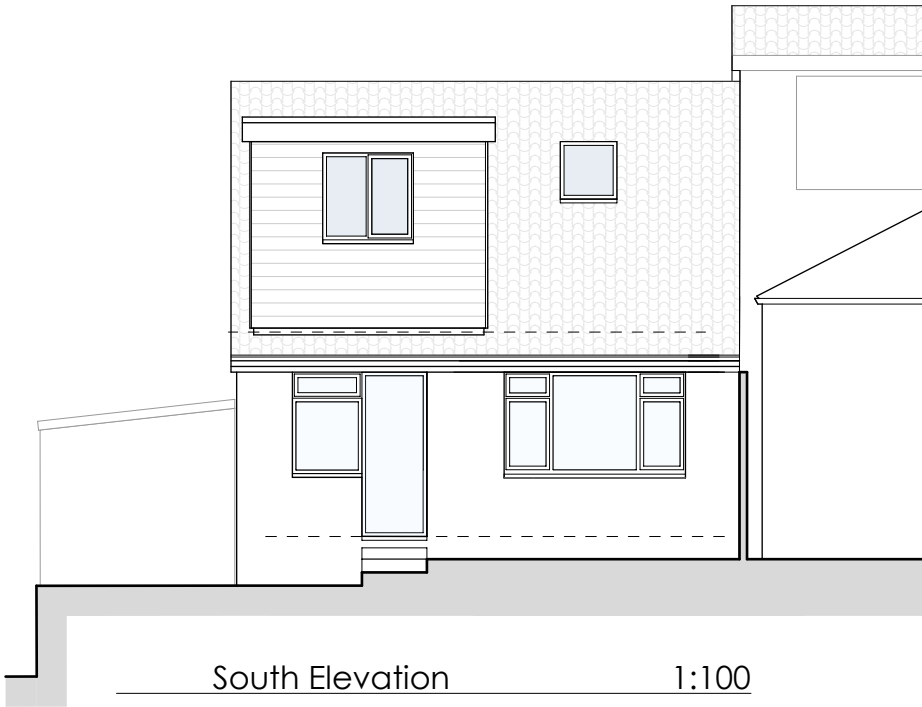
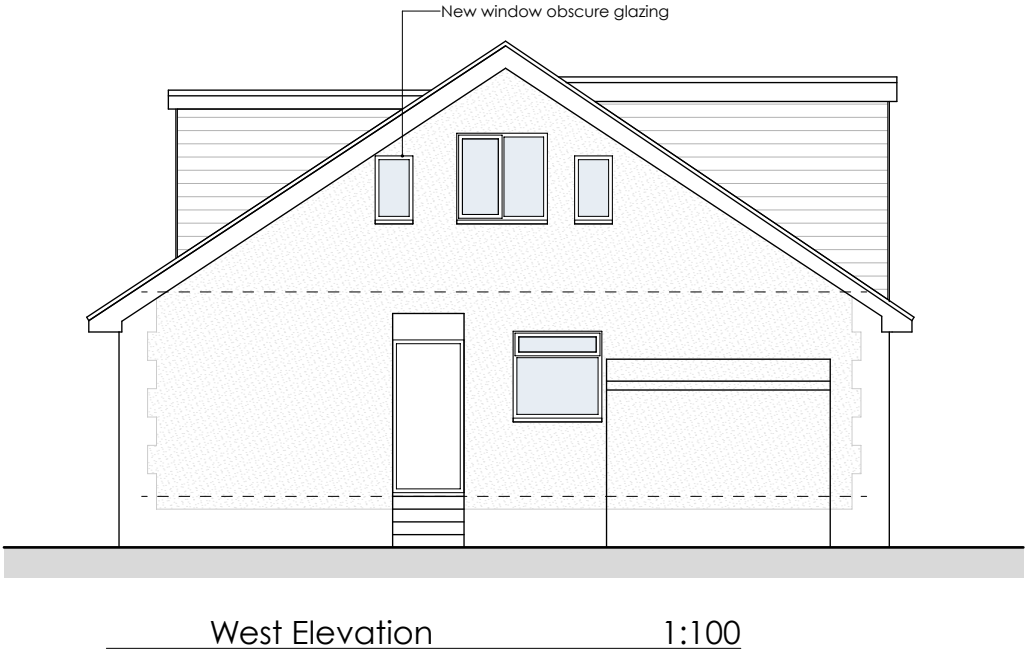


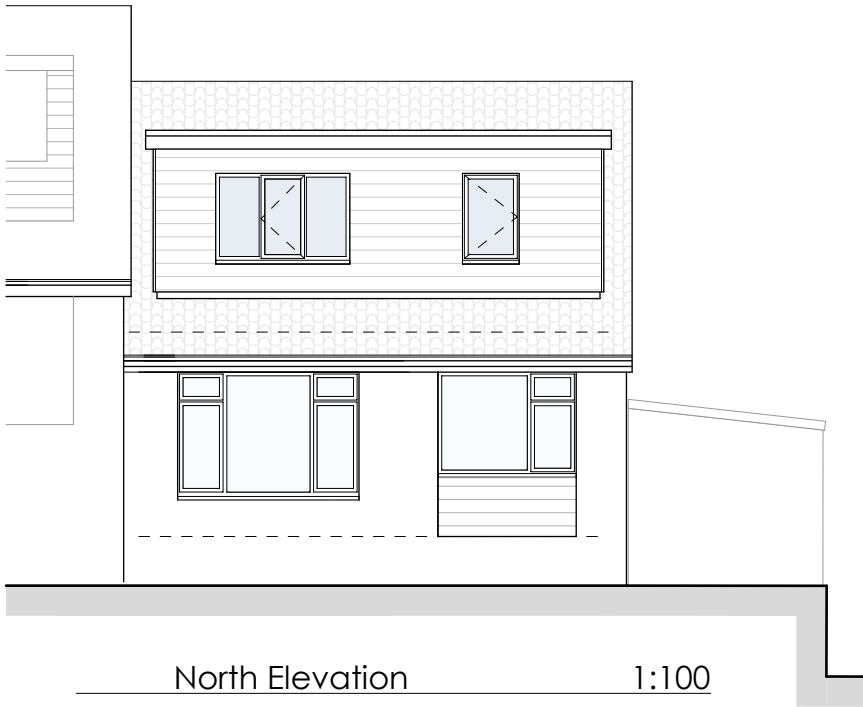

B	Dormer reduced	01/03/24
A	Bathroom window added	19/01/24
Rev		Date
Drawing Proposed Plans and Elevations		
Drawing no:	Rev	Date
0155/ 2023 - 02	B	Jan 24
Client		Scale @ A3
Mr & Mrs Ruck		1:100 / 1:250
Job title		
Dormer Extension and Alterations to Existing Dwelling at 3 Lower Hall Road, Lascelles Hall, Huddersfield		