



DO NOT SCALE


DESIGNERS HAZARD IDENTIFICATION  
 IT IS ASSUMED THAT ALL WORKS WILL BE UNDERTAKEN BY A COMPETENT CONTRACTOR WORKING WHERE APPROPRIATE, TO AN APPROVED METHOD STATEMENT. IN ADDITION TO THE HAZARDS TYPICALLY ASSOCIATED WITH THE TYPES OF CONSTRUCTION DETAIL ON THIS DRAWING, ANY KNOWN ABNORMAL HAZARDS SPECIFIC TO THIS DRAWING HAVE BEEN IDENTIFIED.

ABNORMAL HAZARD REFERENCE

- THIS DRAWING IS BASED FROM:
  - 1.1. TOPO SURVEY - 2456001 (MAR 21)
  - 1.2. ARCHITECT LAYOUT - 2156.01 K (12/01/23)
- DO NOT SCALE FROM THIS DRAWING AS IT MAY NOT BE REPRODUCED TO SCALE.
- THIS DRAWING IS TO BE REPRODUCED IN COLOUR.
- PLEASE REPORT ANY DISCREPANCIES TO DUDLEYS CONSULTING ENGINEERS PRIOR TO CONSTRUCTION.

KEY

- +31.940 PROPOSED LEVELS
- EXISTING TOPO SURVEY LEVELS
- FINISHED FLOOR LEVEL
- EMBANKMENT SLOPE
- 1:4 TRADITIONAL BRICK RETAINING WALL (WITH WEEPHOLES)
- OVERBUILD RETAINING WALL DETAIL
- INDICATES THAT EXTERNAL GIL IS THE SAME AS THE FFL - DETAIL TO BE CONFIRMED BY ARCHITECT
- WATERCOURSE DIVERSION
- (ROOT LOCK - GEOGRID) OR (FLEX MSE) RETENTION TBC
- TANKING DETAIL TBC

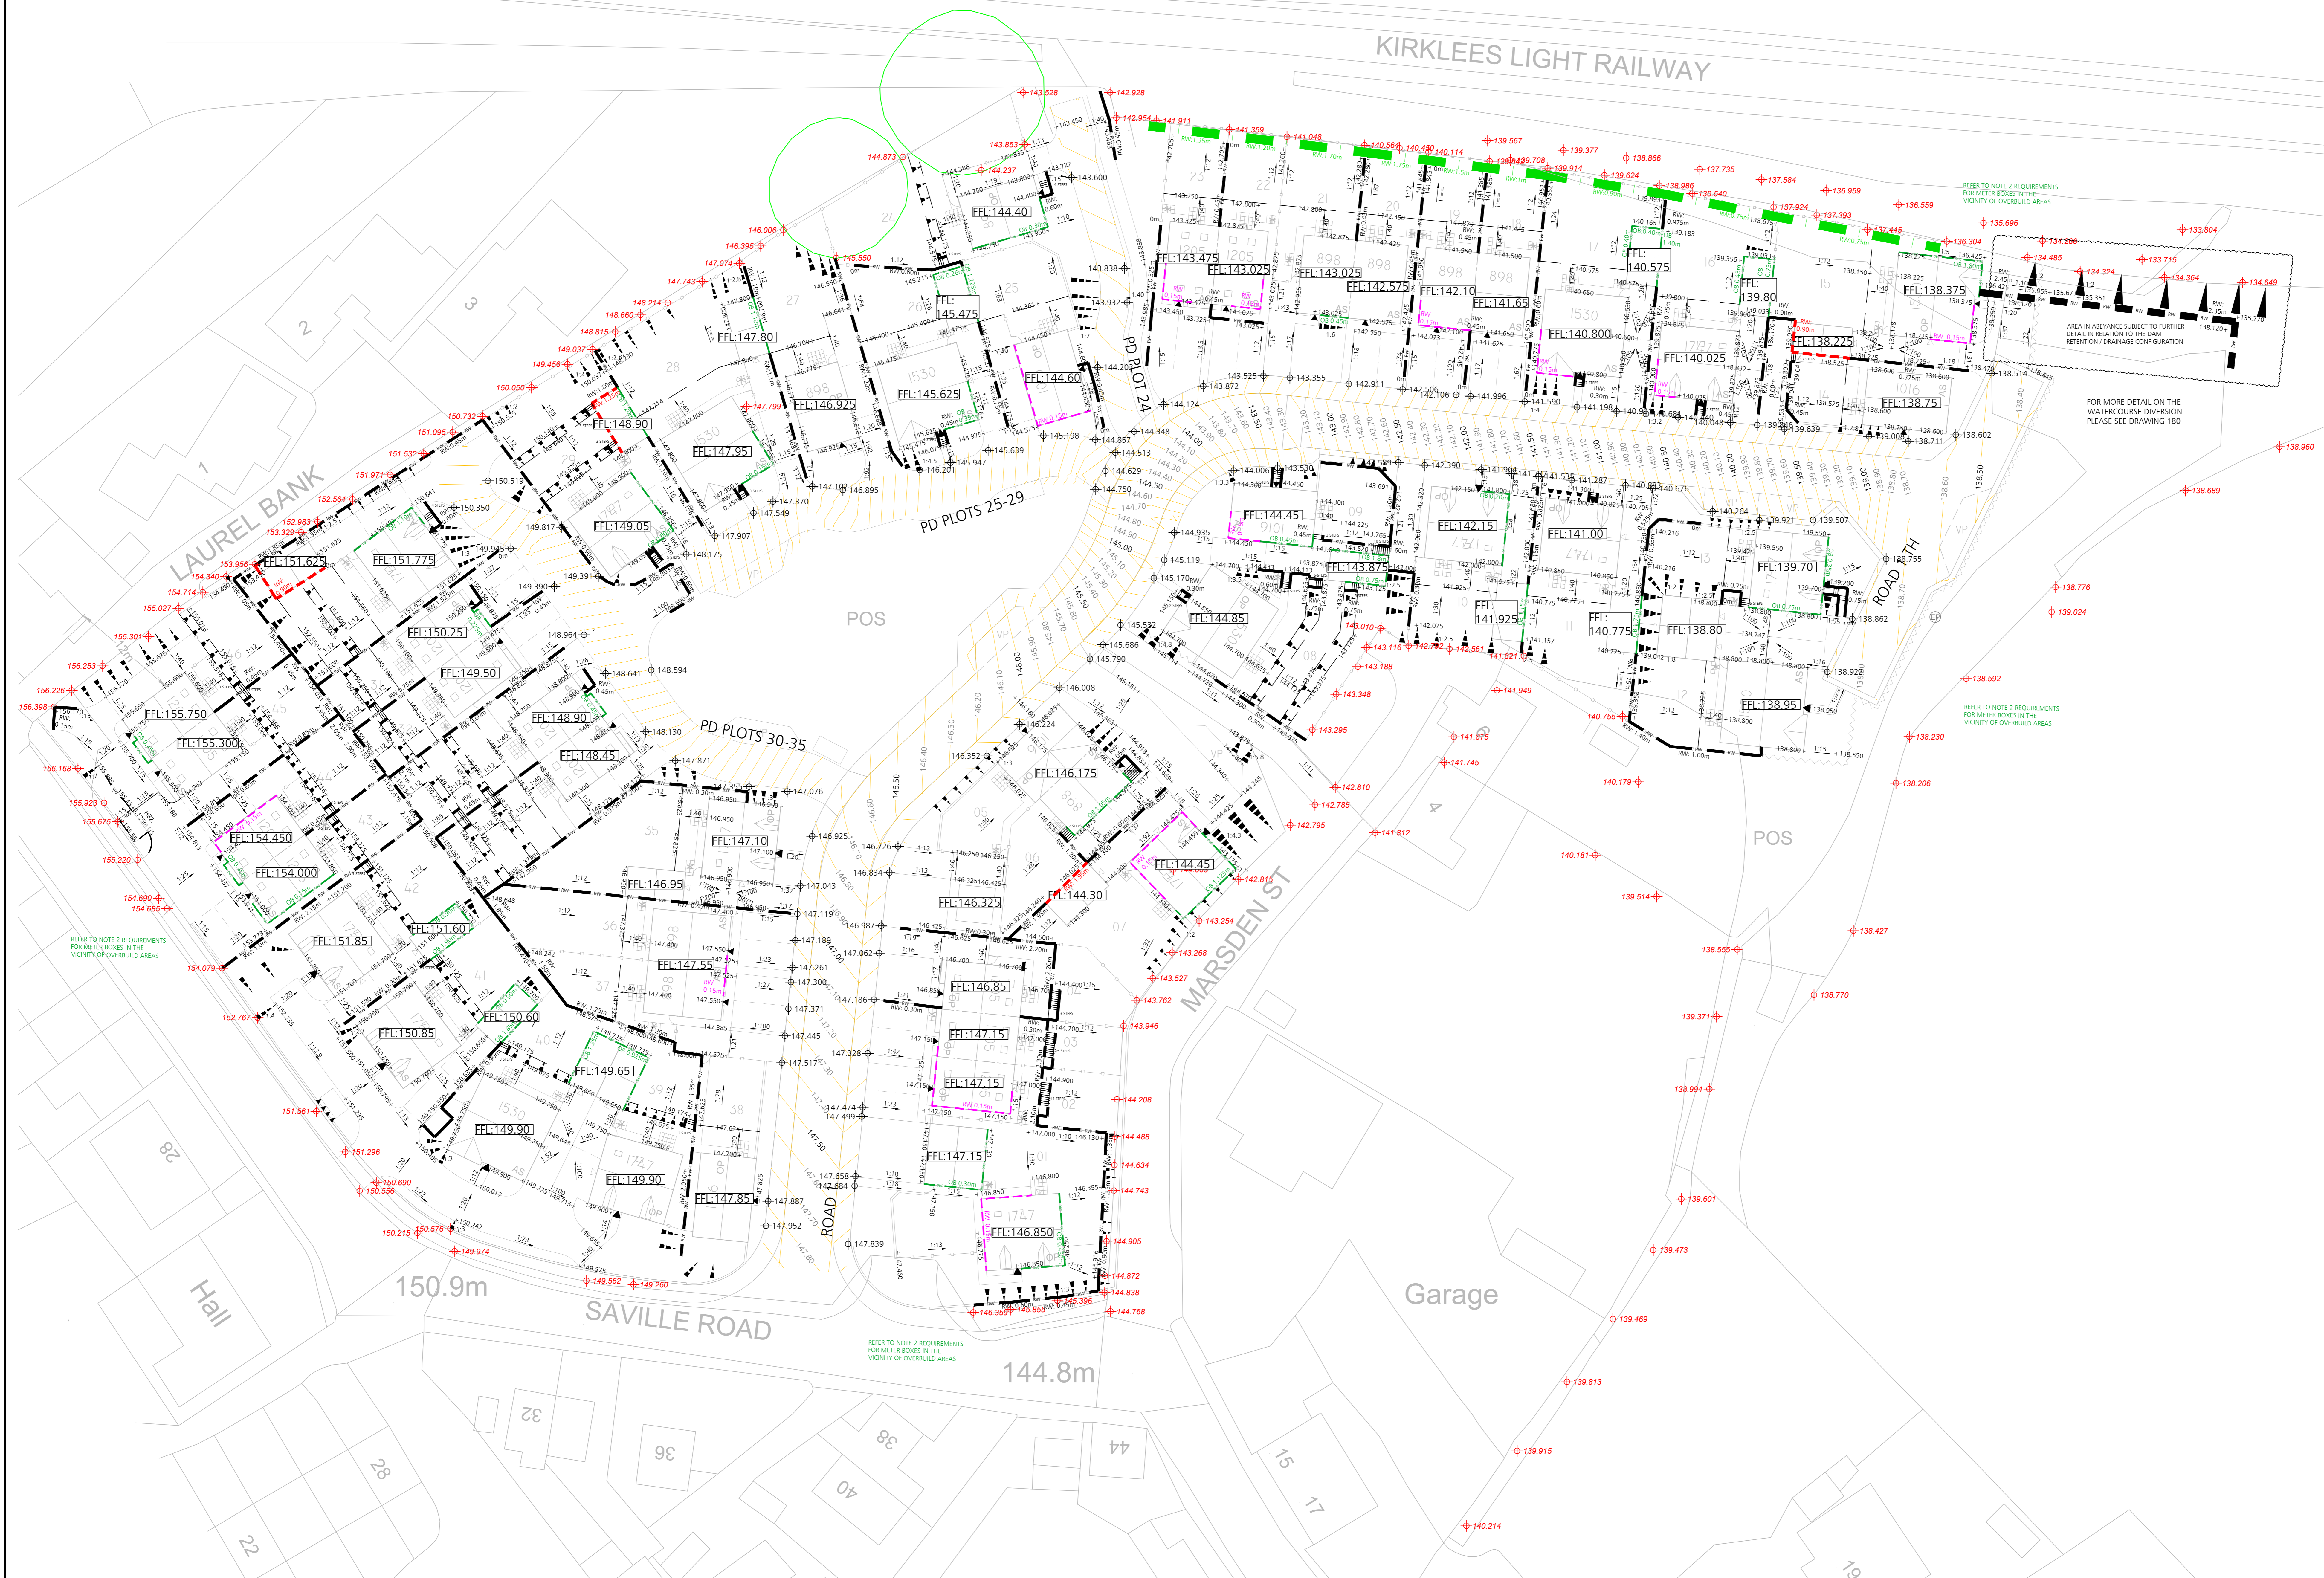

27.01.23	TANKING ADDED TO GARAGES	MDJ	PD	P10
17.01.23	PLOT 1 UPDATED TO SUIT NEW LAYOUT	MDJ	PD	P9
29.11.22	UPDATED TO SUIT COMMENTS	MDJ	PD	P7
28.06.22	UPDATED TO SUIT NEW LAYOUT	MDJ	PD	P6
29.04.22	UPDATED TO SUIT NEW LAYOUT	MDJ	PD	P5
25.11.21	UPDATED TO SUIT NEW LAYOUT	MDJ	PD	P4
24.11.21	UPDATED TO SUIT CLIENT COMMENTS	MDJ	PD	P3
28.11.21	REVIEWED INTERNALLY	MDJ	PD	P2
25.11.21	INITIAL ISSUE	SR	PD	P1

**dudleys**  
 Structural & Civil Consultants

The House  
 35 Town Street  
 Leeds  
 LS18 5JL  
 T:0113 258 3611  
 E:info@dudleys.co.uk

Project  
**LOVELL HOMES  
 SAVILLE ROAD, SKELMANTHORPE  
 HD8 9EF**

Title  
**EXTERNAL LEVELS PLAN**

Scale	1:250	Sheet	AO	Drawn	SDR	Check	PD
Date	NOV 21	Status	PRELIMINARY				
Job No.	21374	Drp. No.	155	Rev.			P10