

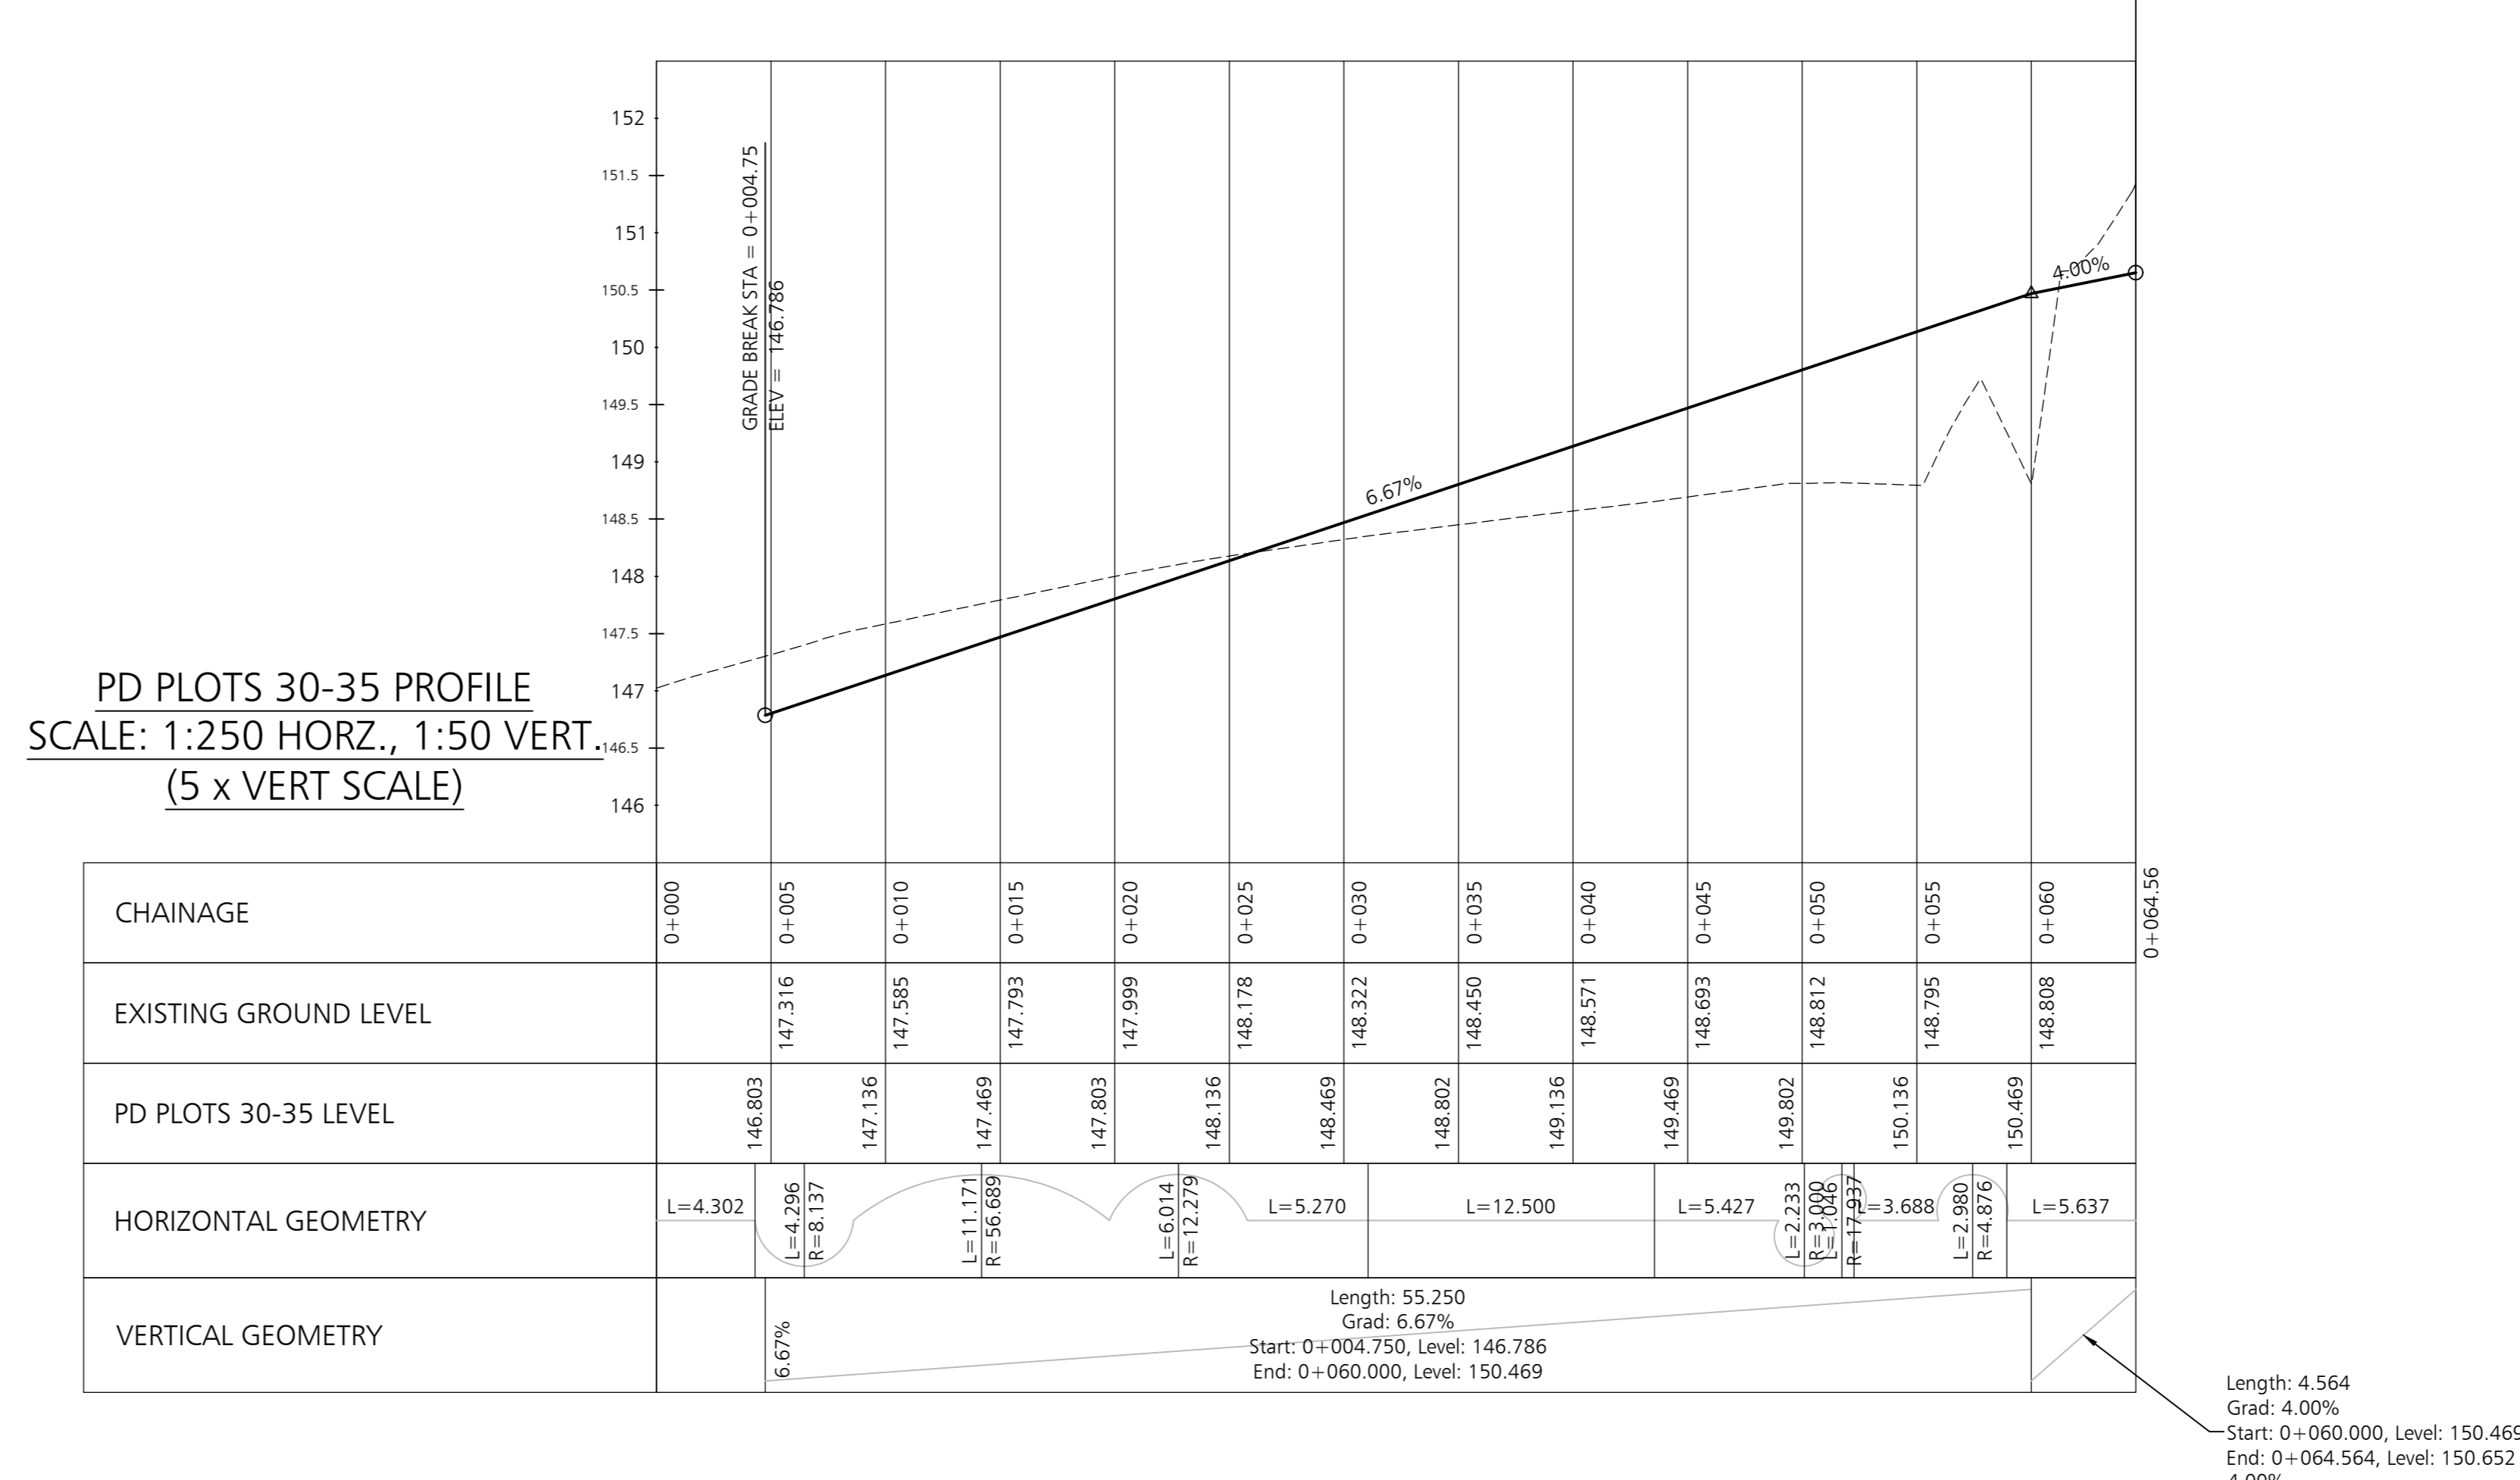


DO NOT SCALE

DESIGNERS HAZARD IDENTIFICATION
 IT IS ASSUMED THAT ALL WORKS WILL BE UNDERTAKEN BY A COMPETENT CONTRACTOR WORKING WHERE APPROPRIATE, TO AN APPROVED METHOD STATEMENT. IN ADDITION TO THE HAZARDS TYPICALLY ASSOCIATED WITH THE TYPES OF CONSTRUCTION DETAILLED ON THIS DRAWING, ANY KNOWN ABNORMAL HAZARDS SPECIFIC TO THIS DRAWING HAVE BEEN IDENTIFIED.

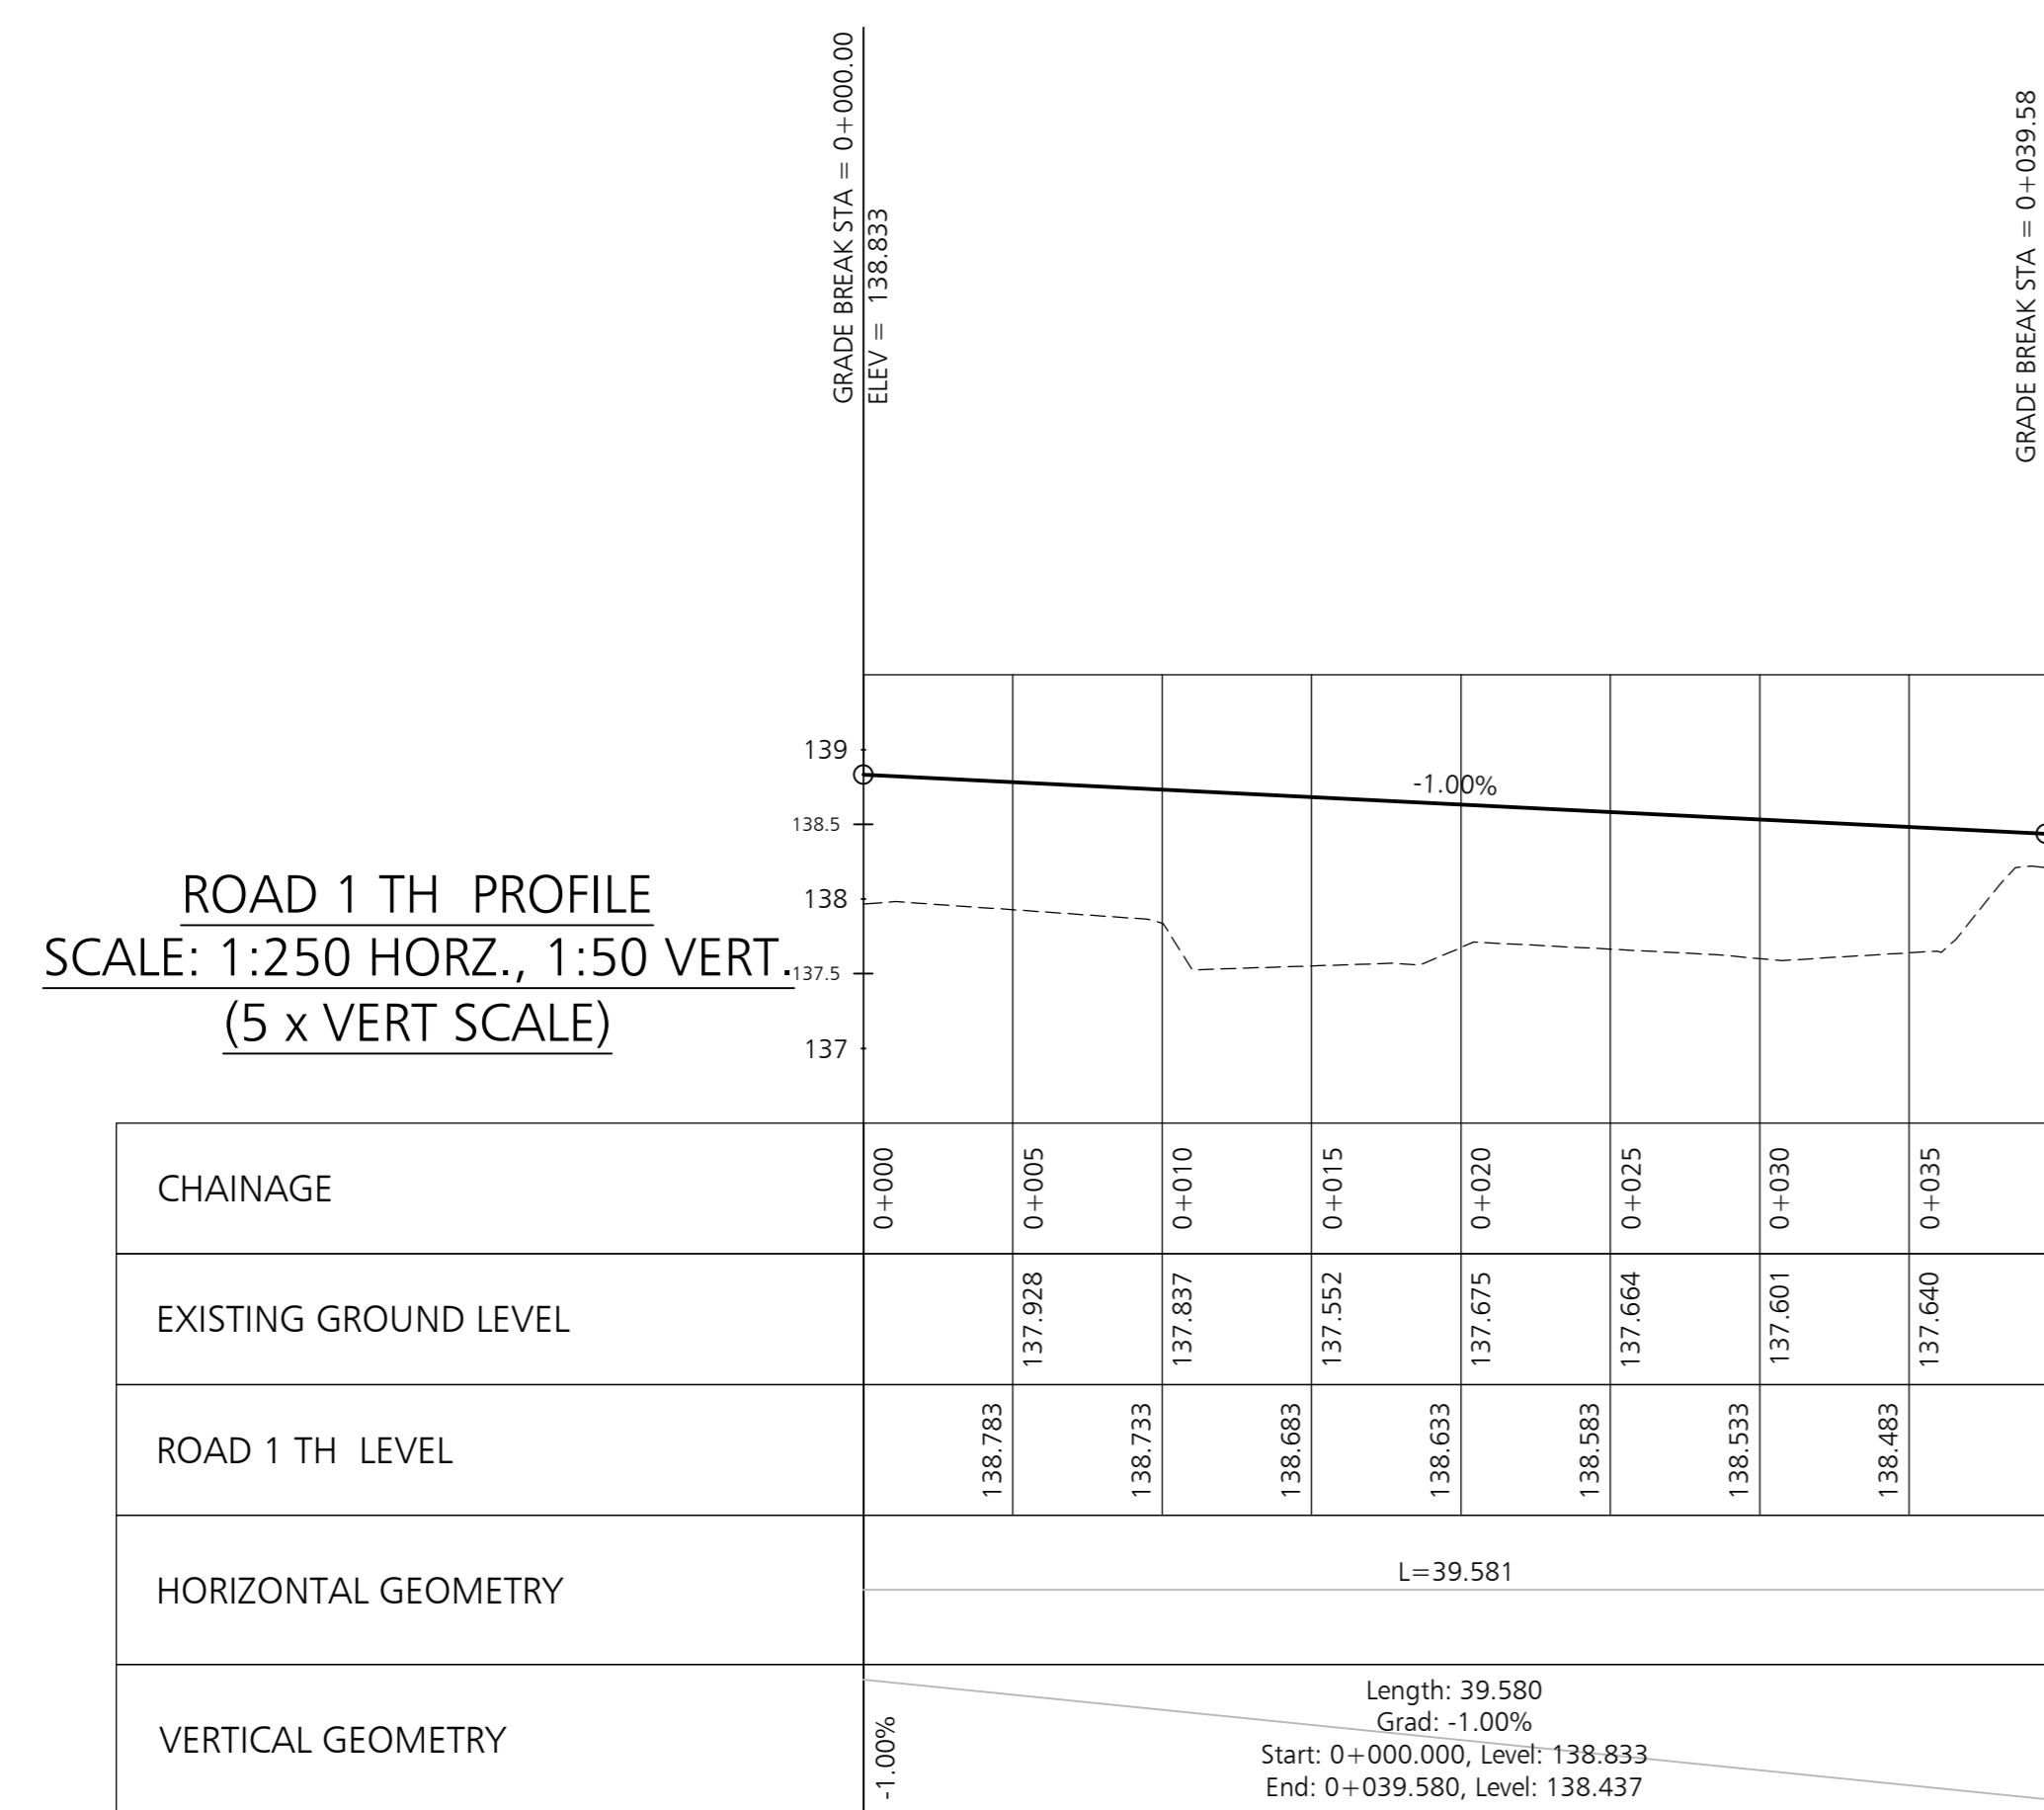

- DO NOT SCALE FROM THIS DRAWING.
- TO BE READ IN CONJUNCTION WITH ALL RELEVANT ARCHITECTURAL & ENGINEERS DRAWINGS.

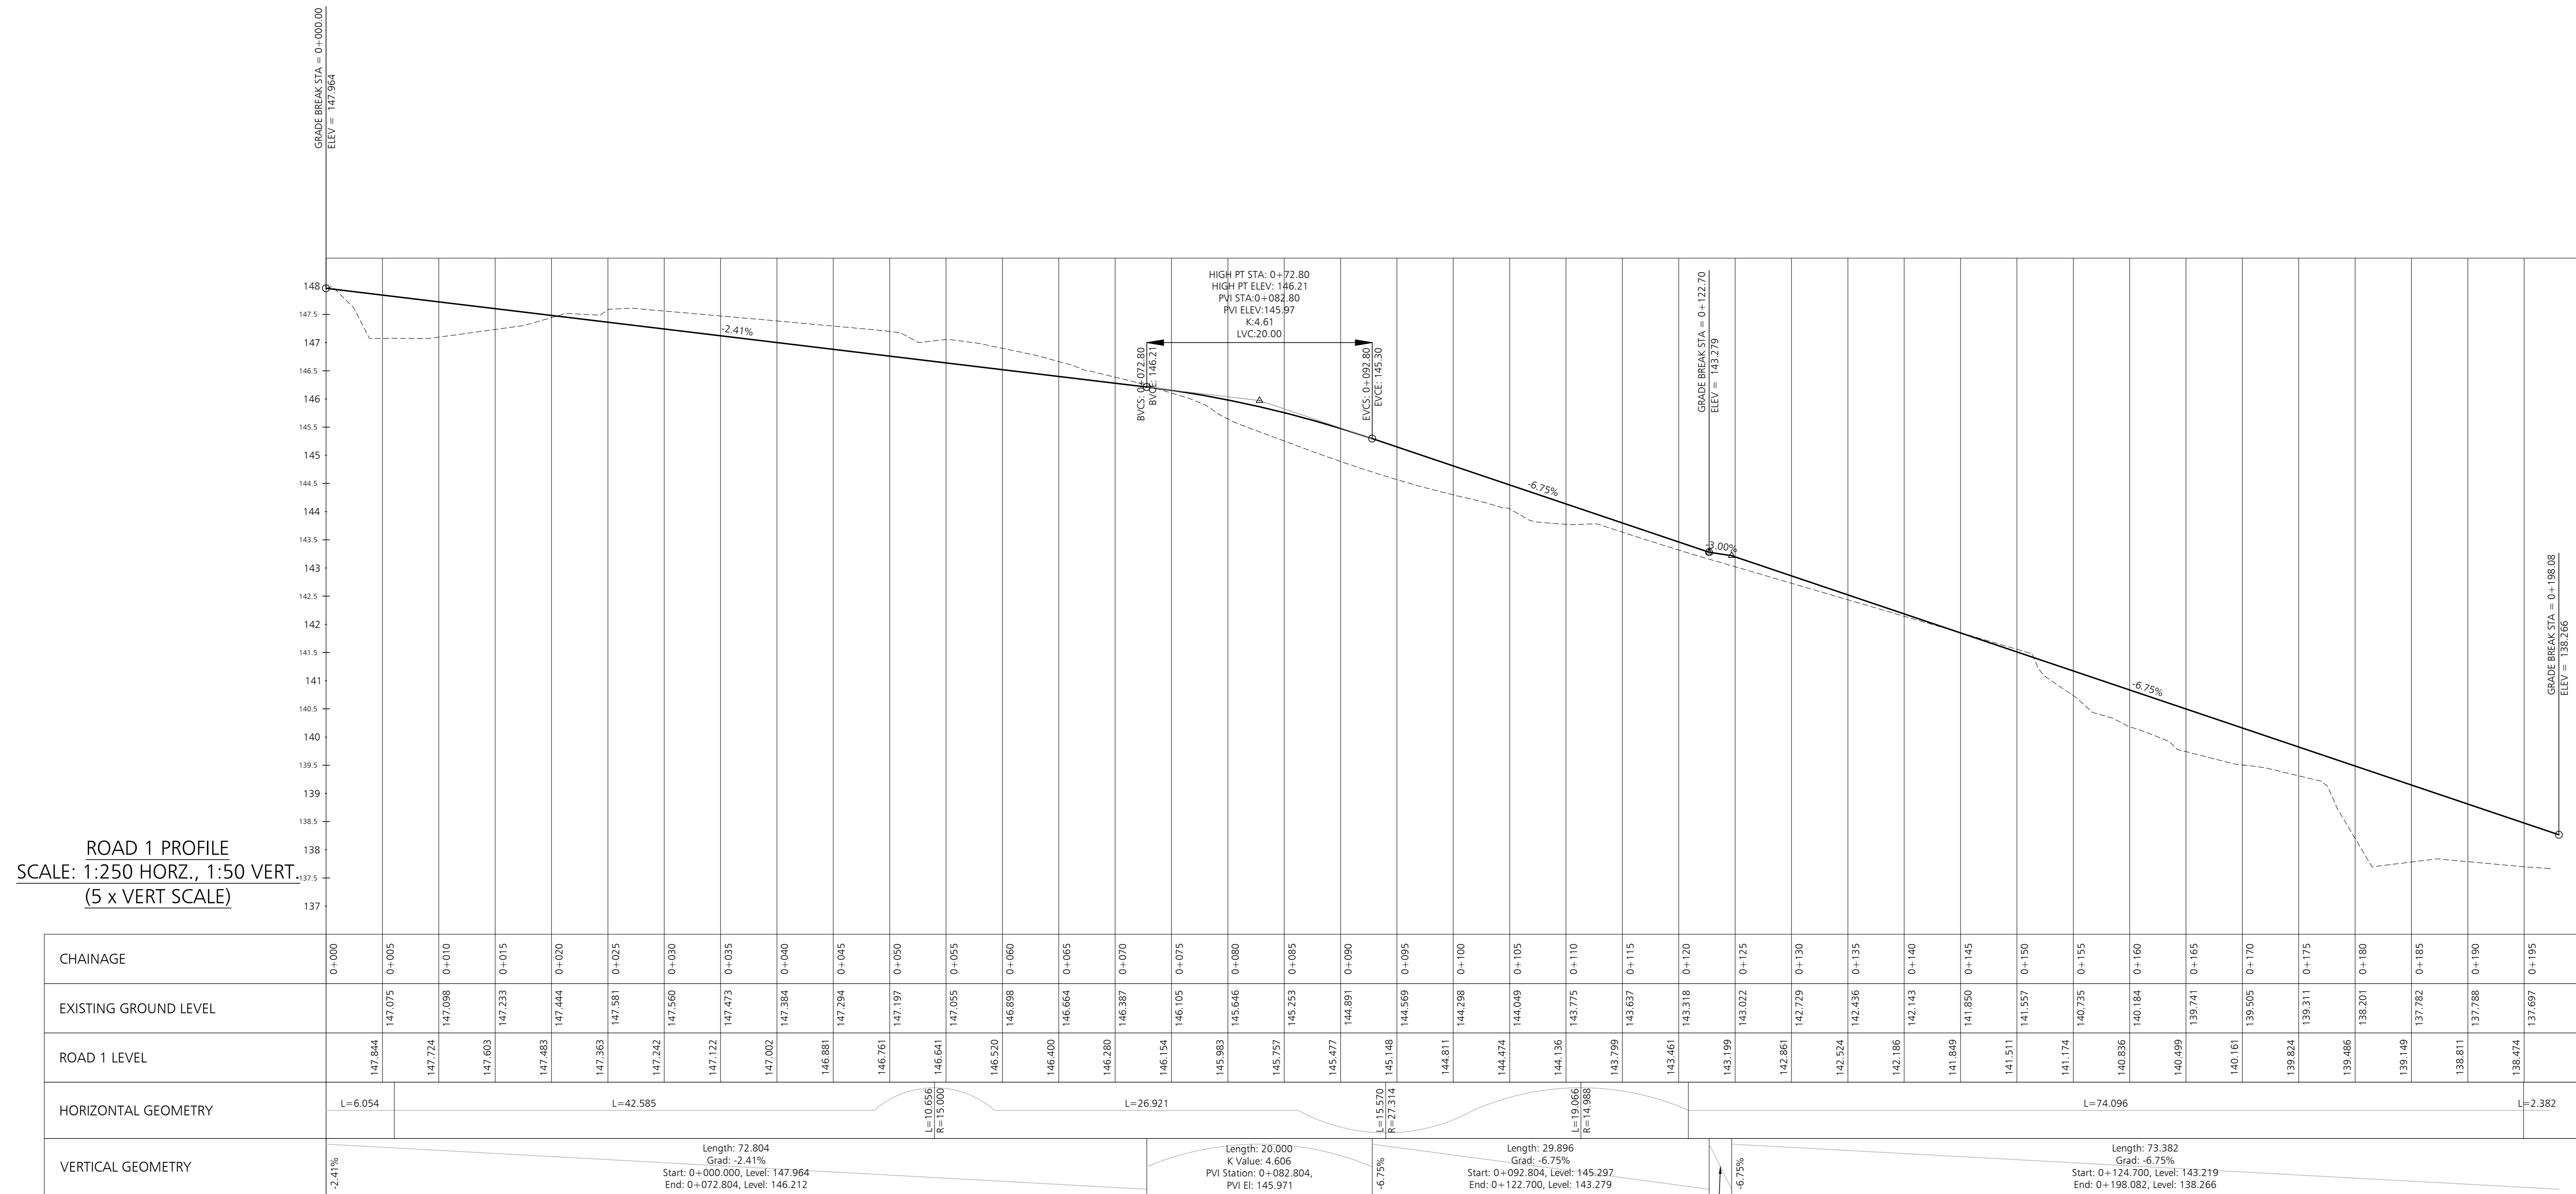

27.01.22	UPDATE FOR TECH SUBMISSION	MDI	PD	P2
10.01.22	PRELIMINARY ISSUE	MDI	PD	P1
Date	Revision	By	Chkd	Ref

dudleys
 Structural & Civil Consultants
 T:0113 258 3611
 E:info@dudleys.co.uk

Project
LOVELL HOMES
 SAVILE ROAD, SKELMANTHORPE
 HD8 9EF
 Title
HIGHWAY LONGSECTIONS
 SHEET 1 OF 2

Scale	1:250	Paper	A0	Drawn	MDI	Check	PD
Date	NOV 21	Status	PRELIMINARY				
Job No.	21374	Dwg. No.	115	Rev.	P2		