






Front Elevation

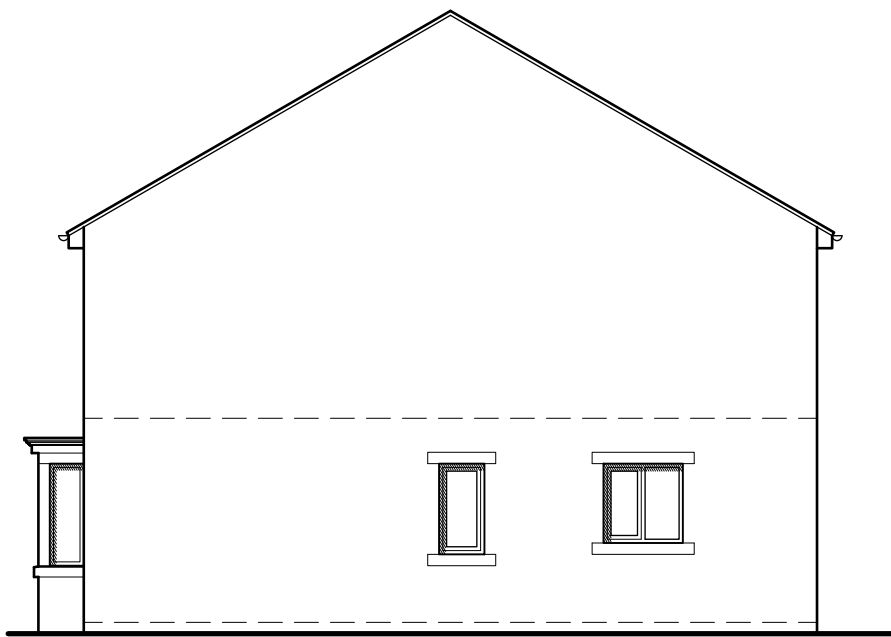

Side Elevation

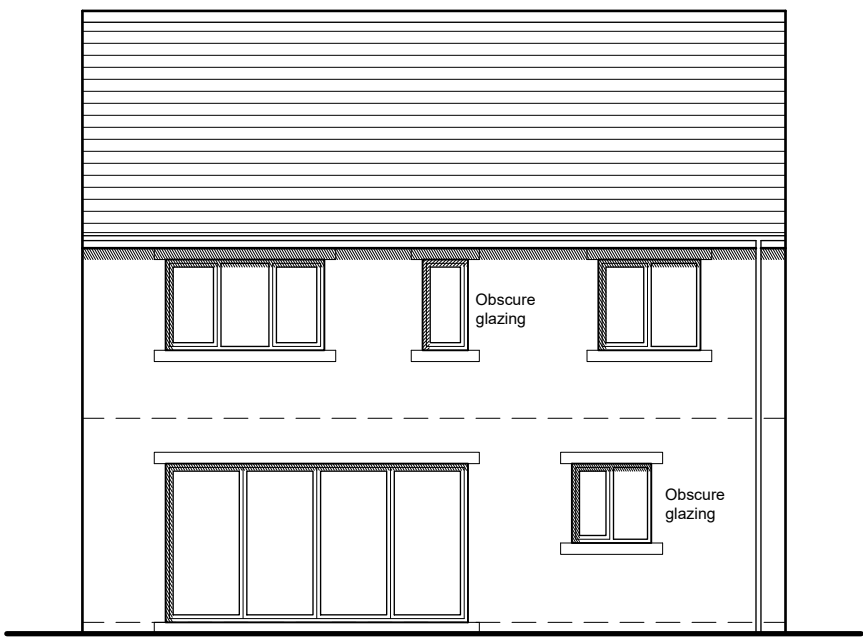

Rear Elevation

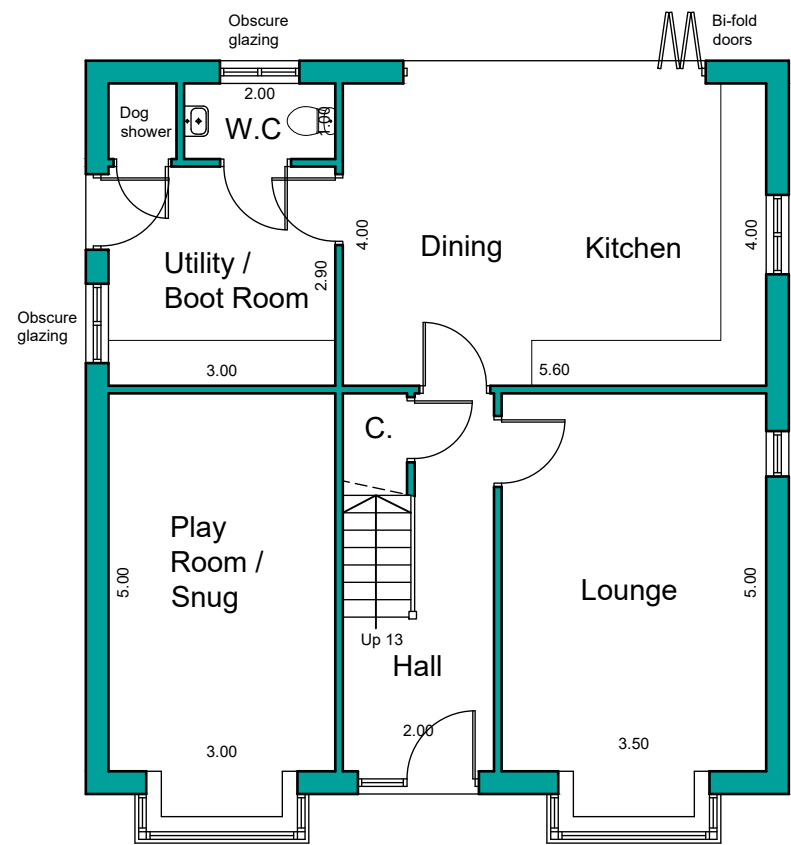

Ground Floor Plan



First Floor Plan



Side Elevation

NOTES

This drawing has been prepared specifically for the purpose of obtaining Planning and or Building Regulations Approval. Its suitability for other purposes without additional supplementary details and specifications cannot be guaranteed.

All dimensions are to be checked on site, any discrepancies are to be reported to the designer before work commences. Use only figured dimensions.

All structural components shown are indicative only. Details / calculations of structural members are to be provided by the Structural Engineer.

This drawing is not to be copied or divulged to a third party without written permission.



Revisions		18.01.24
P01	Preliminary Issue	
Project:		
Residential Development		
at	Land Adj Cliffe Farm Burn Road Birchenclyffe	
for	North Park Homes Ltd	
House Type F - Plans and Elevations		
Purpose of issue: PLANNING		
Drawn	DRH	
Date	January 2024	
Scales	1:100 @ A2	
Drawing No.	23109 - 0307 - P01	

