




Storage Container Floor Plan

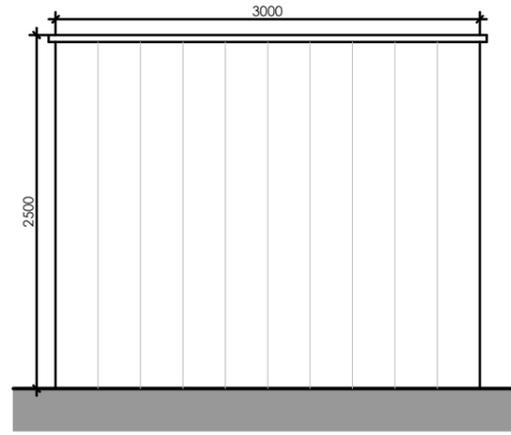


Side Elevation

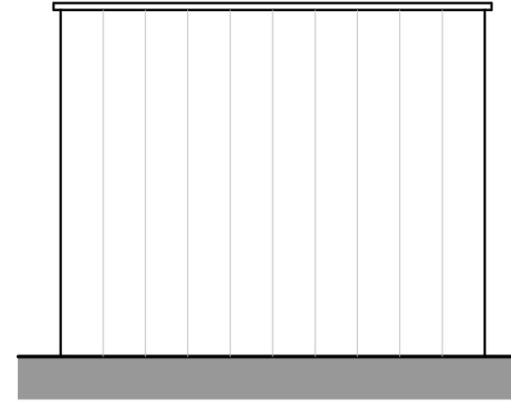


Side Elevation

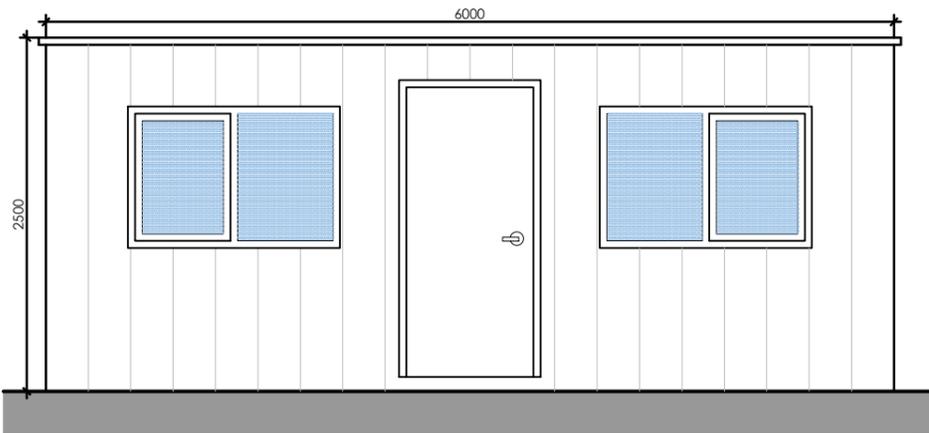


Storage Container Front Elevation

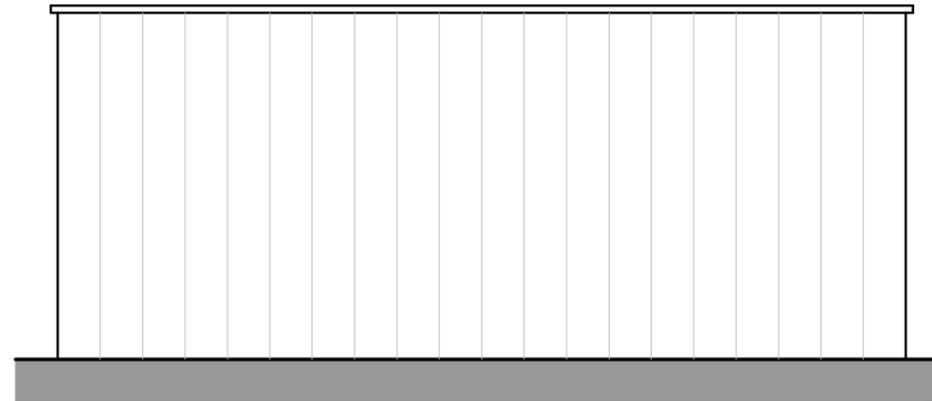

Rear Elevation

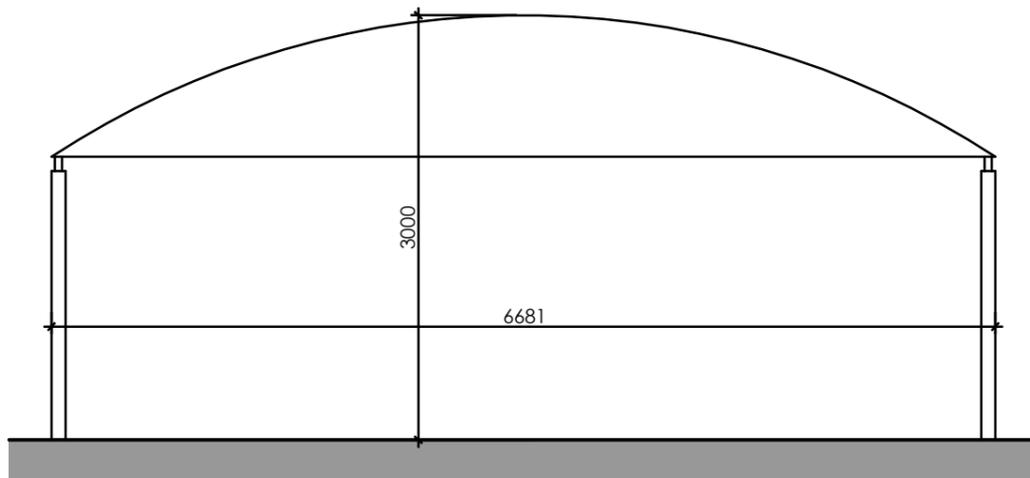

Canopy Front/Rear Elevation

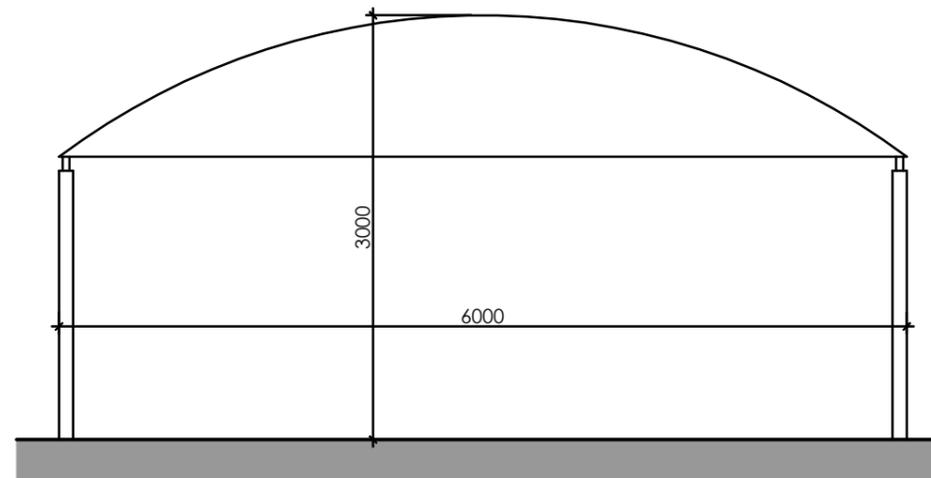

Canopy Side Elevation

	RevID	Issue Name	Issue Date	Issued By
Project Change of use from coin operated jet wash to attended hand car wash Whitehall Service Station Birkenshaw Bradford BD11 2EJ				
Drawing Title External Features Plans and Elevations		Scale/Size 1:50@A3		
Project No.: 1009-004		Revision: WA		
Client: Mr A Ali		Date: 06/05/2024		
NOTE: CONTRACTORS TO VERIFY ALL METALS, SERVICES ABOVE AND BELOW GROUND DIMENSIONS ETC. PRIOR TO COMMENCEMENT OF WORKS. Drawing to be read in conjunction with relevant Edifice Design Works Ltd. Structural Engineers, MBE, Chartered and Specialist. SIA-Contractors drawings, accreditation details etc.				
1:100 Scale Bar 				