


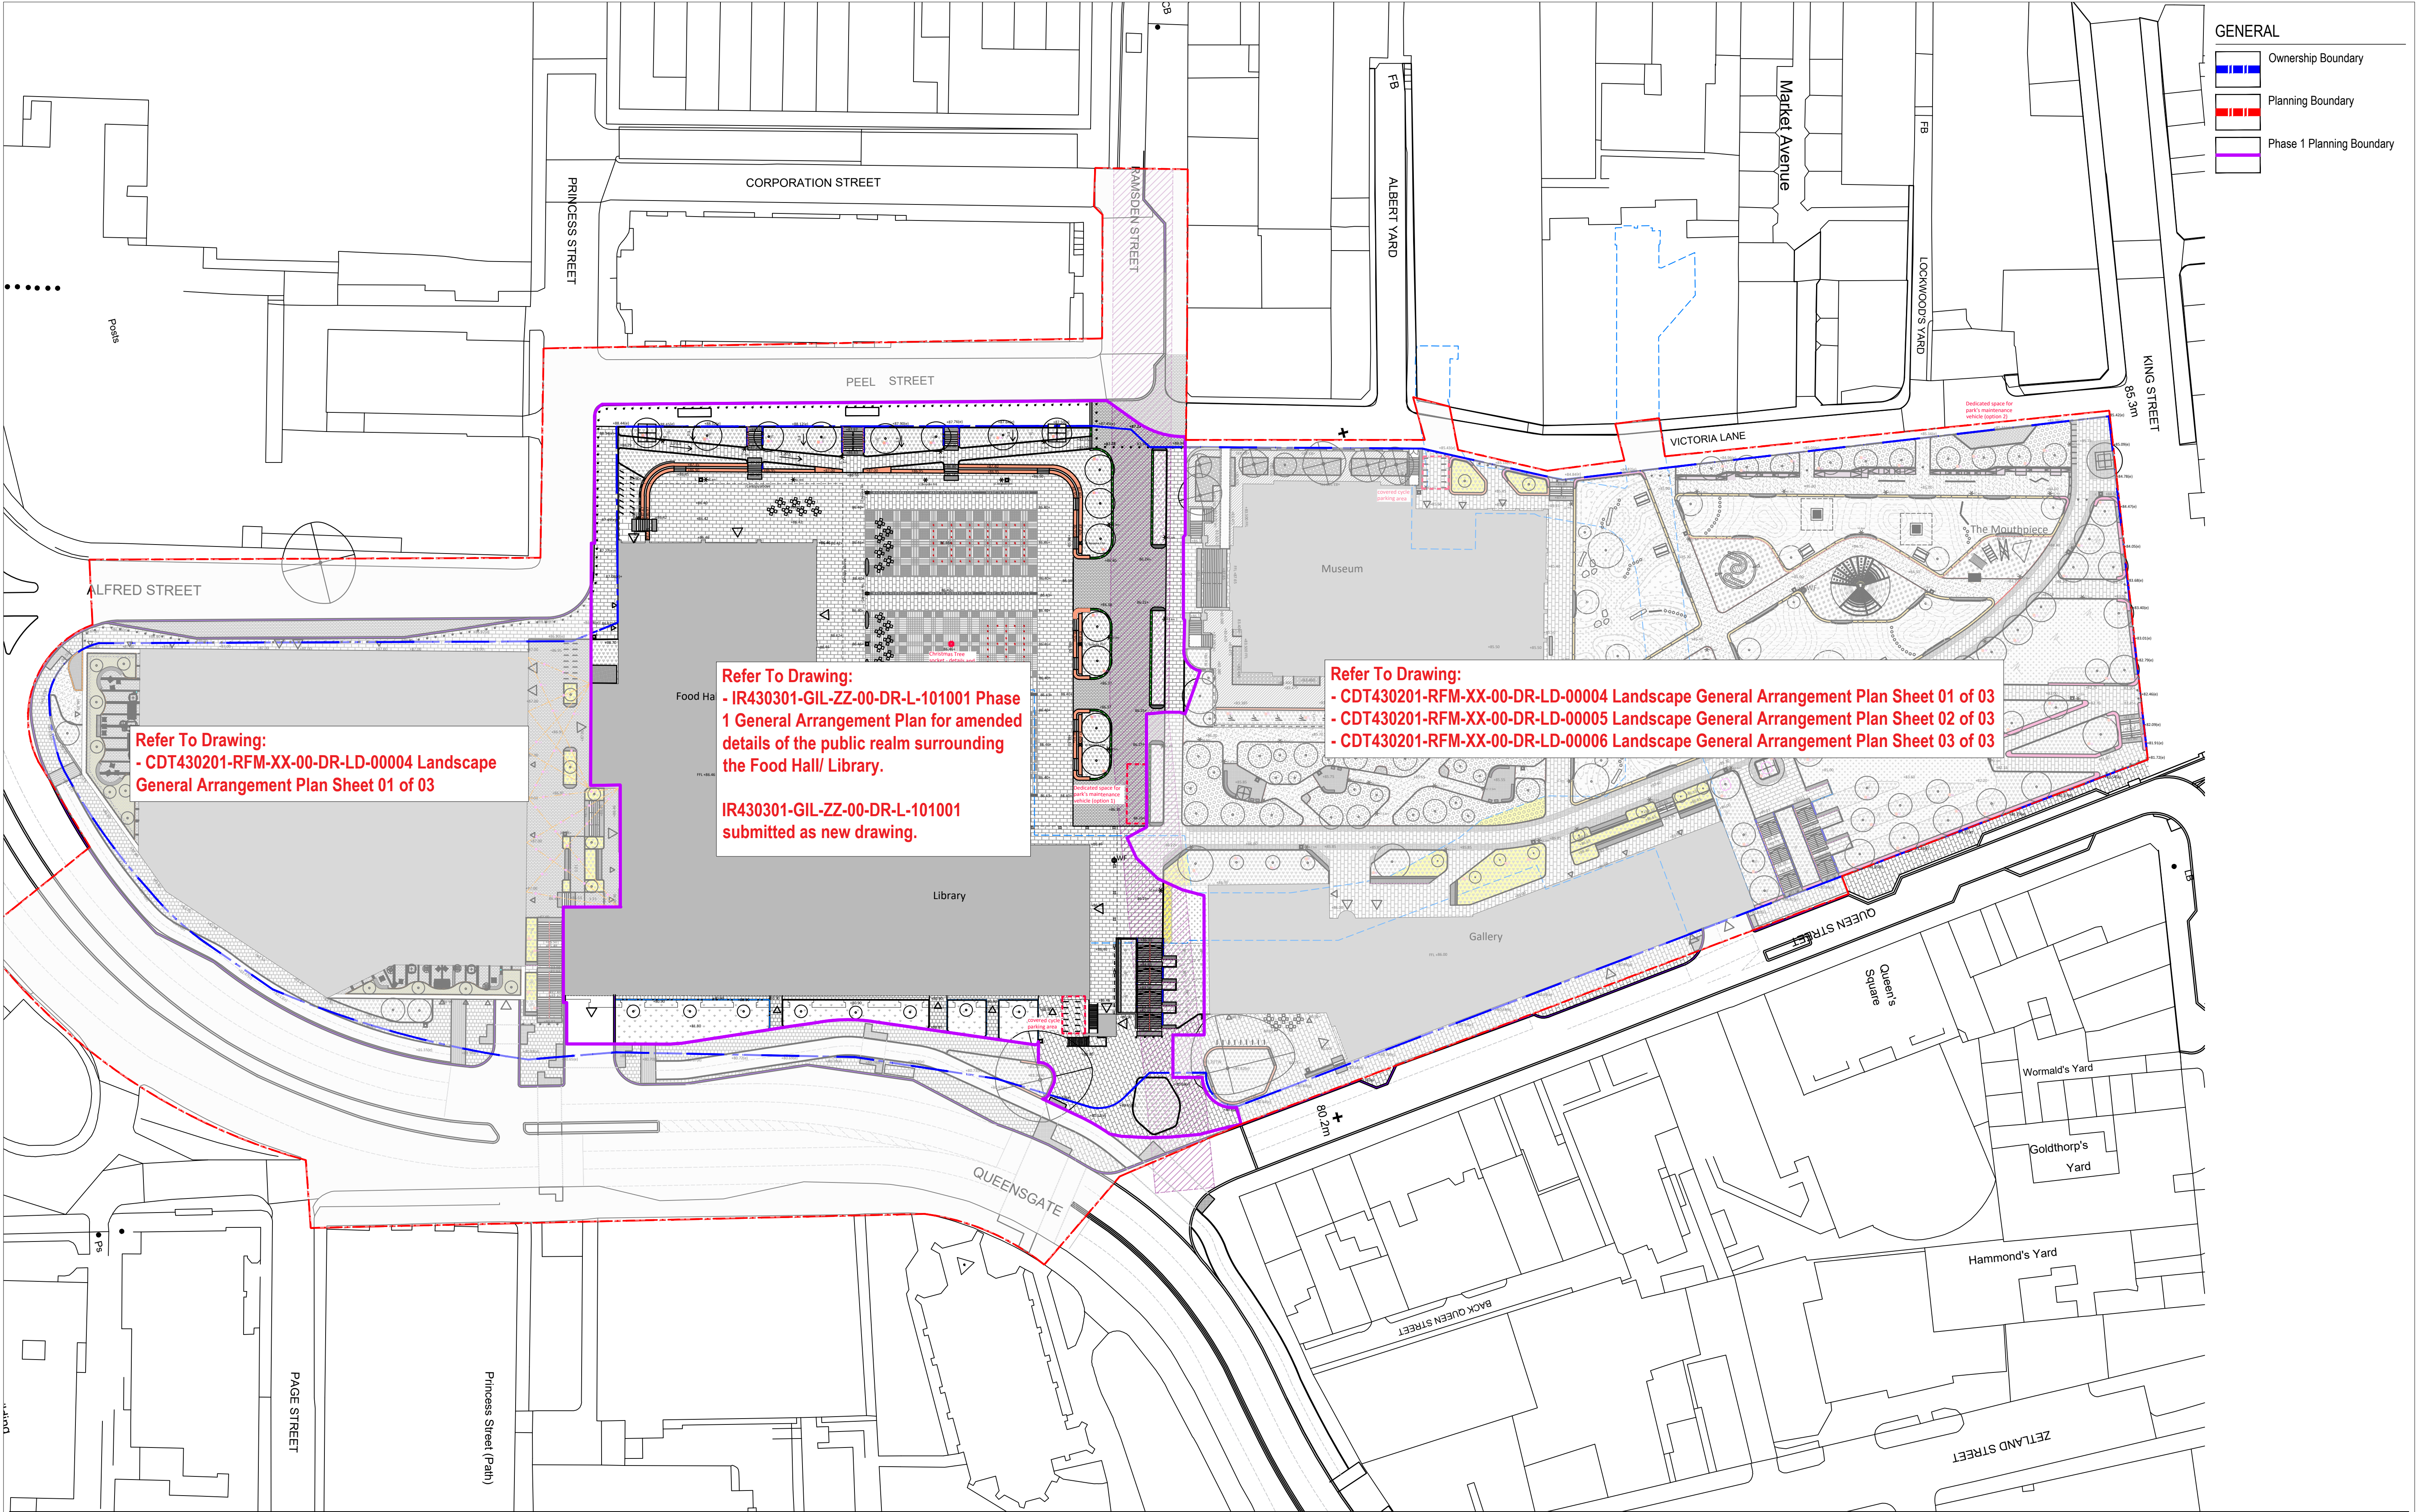

- GENERAL
- Ownership Boundary
 - Planning Boundary
 - Phase 1 Planning Boundary

Refer To Drawing:
- CDT430201-RFM-XX-00-DR-LD-00004 Landscape General Arrangement Plan Sheet 01 of 03

Refer To Drawing:
- IR430301-GIL-ZZ-00-DR-L-101001 Phase 1 General Arrangement Plan for amended details of the public realm surrounding the Food Hall/ Library.

IR430301-GIL-ZZ-00-DR-L-101001 submitted as new drawing.

Refer To Drawing:
- CDT430201-RFM-XX-00-DR-LD-00004 Landscape General Arrangement Plan Sheet 01 of 03
- CDT430201-RFM-XX-00-DR-LD-00005 Landscape General Arrangement Plan Sheet 02 of 03
- CDT430201-RFM-XX-00-DR-LD-00006 Landscape General Arrangement Plan Sheet 03 of 03


rev	details	by	date
P01	Planning Issue	RB	25.01.2024
P02	ADDITIONAL ANNOTATIONS	RB	29.01.2024

Notes

- Do not scale from drawing, use figured dimensions only
- All dimensions to be checked onsite
- This drawing to be read in conjunction with all other Gillespies drawings and specifications

Ordnance Information shown is reproduced from Ordnance Survey material with the permission of Ordnance Survey on behalf of the Controller of Her Majesty's Stationary Office @ Crown Copyright. Unauthorised reproduction infringes Crown Copyright and may lead to prosecution or civil proceedings. Licence No. 1000 17362

Note:
Works outside of Phase 1 Planning Boundary to Re-forms design

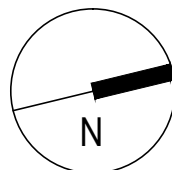

Project title
**OUR CULTURAL HEART
HUDDERSFIELD**

Drawing title
LANDSCAPE MASTERPLAN

Drawing number
IR430301-GIL-ZZ-00-DR-L-101003

Drawing Status
PLANNING

Date
25.01.2024

Scale
1:500 @ A1

Revision
P02

Drawn
RB

Checked
RB

Client
BAM

Gillespies

5th Floor, Phoenix House, 3 South Parade, Leeds, LS1 5DZ
P: 0113 247 0550 F: 0113 247 0550 E: design.leeds@gillespies.co.uk