


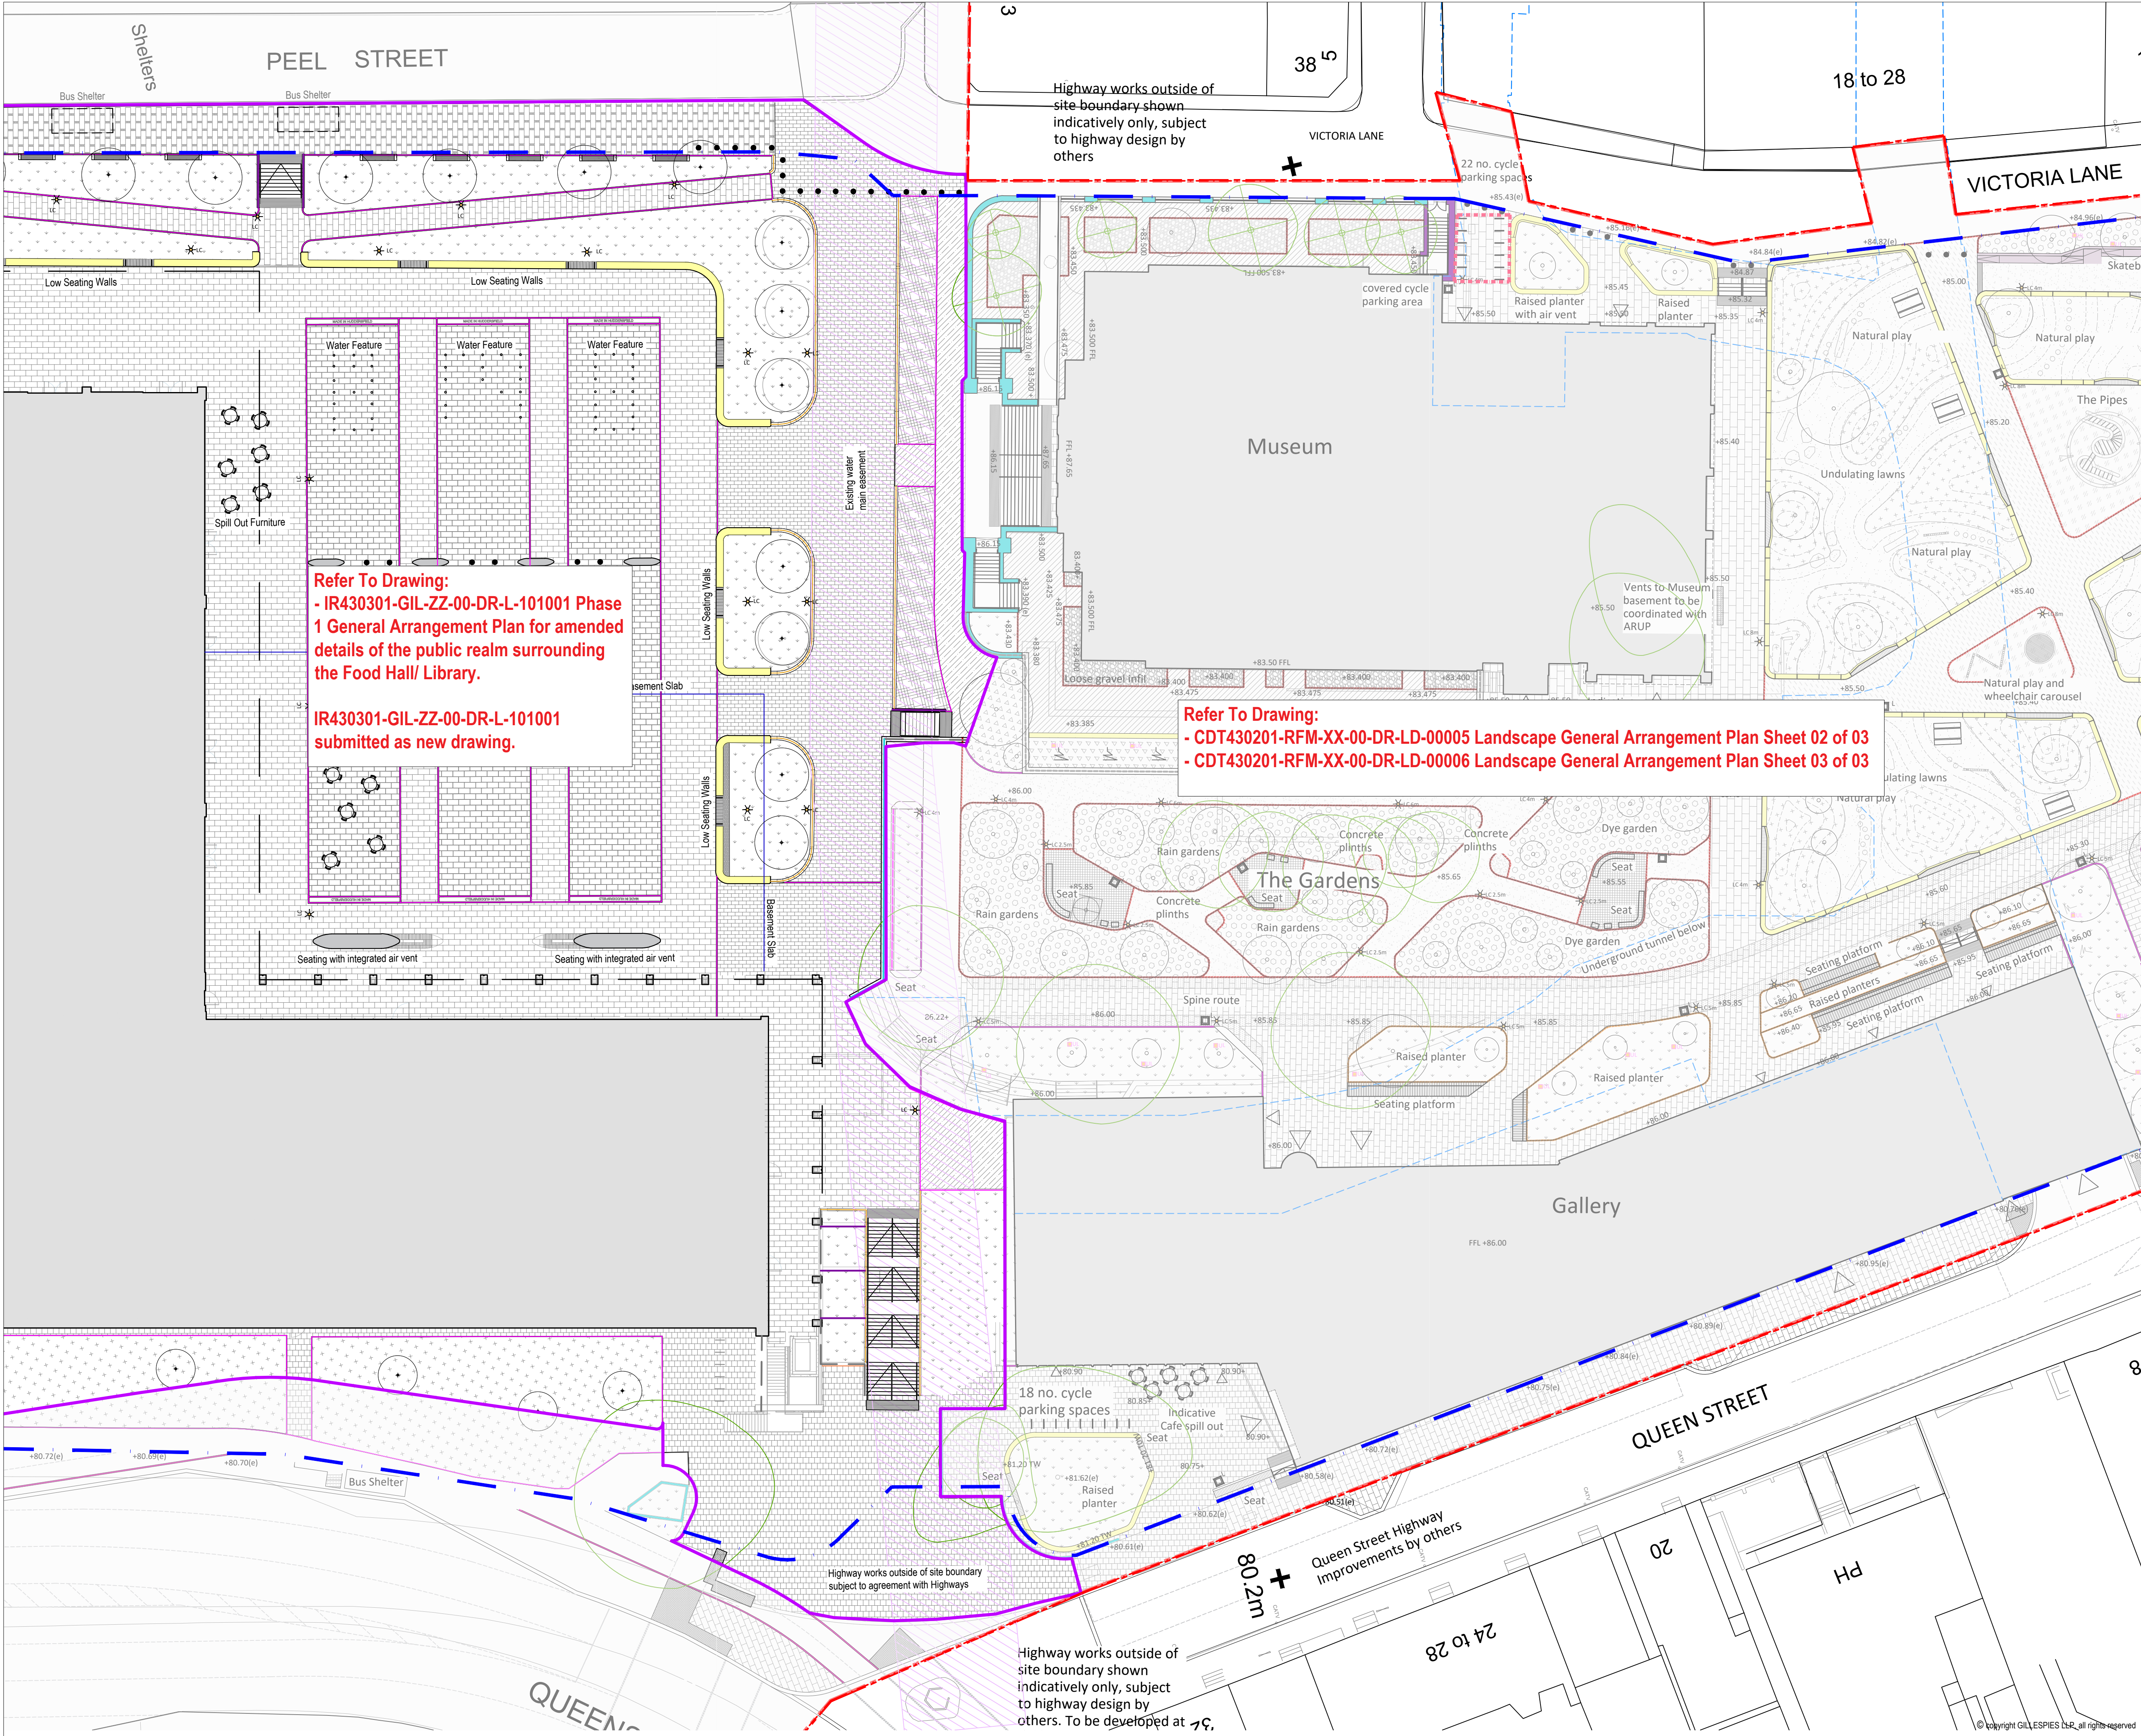

Refer To Drawing:
- IR430301-GIL-ZZ-00-DR-L-101001 Phase
1 General Arrangement Plan for amended
details of the public realm surrounding
the Food Hall/ Library.

IR430301-GIL-ZZ-00-DR-L-101001
submitted as new drawing.

Refer To Drawing:
- CDT430201-RFM-XX-00-DR-LD-00005 Landscape General Arrangement Plan Sheet 02 of 03
- CDT430201-RFM-XX-00-DR-LD-00006 Landscape General Arrangement Plan Sheet 03 of 03


rev	details	by	date
P01	PLANNING ISSUE	RB	25.01.2024
P02	ADDITIONAL ANNOTATIONS	RB	29.01.2024

- Notes
- 1.0 Do not scale from drawing, use figured dimensions only
 - 1.1 All dimensions to be checked onsite
 - 1.2 This drawing to be read in conjunction with all other Gillespies drawings and specifications

GENERAL

- Ownership Boundary
- Planning Boundary
- Phase 1 Planning Boundary

Note:
Works outside of Phase 1 Planning Boundary to Re-forms design

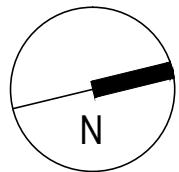

OUR CULTURAL HEART
HUDDERSFIELD

Landscape General Arrangement Plan
Sheet 2

Drawing status	1:250 @ A1	Scale	Drawn
PLANNING	25.01.2024	Date	RB
Drawing number	IR430301-GIL-ZZ-00-DR-L-101006	Revision	P02

Client
BAM

Gillespies