
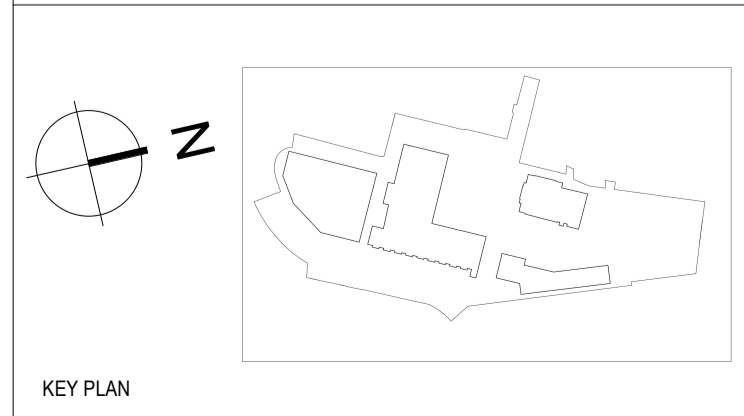


For full extents of fabric removal and intervention to the Existing Queensgate Market refer to 071599

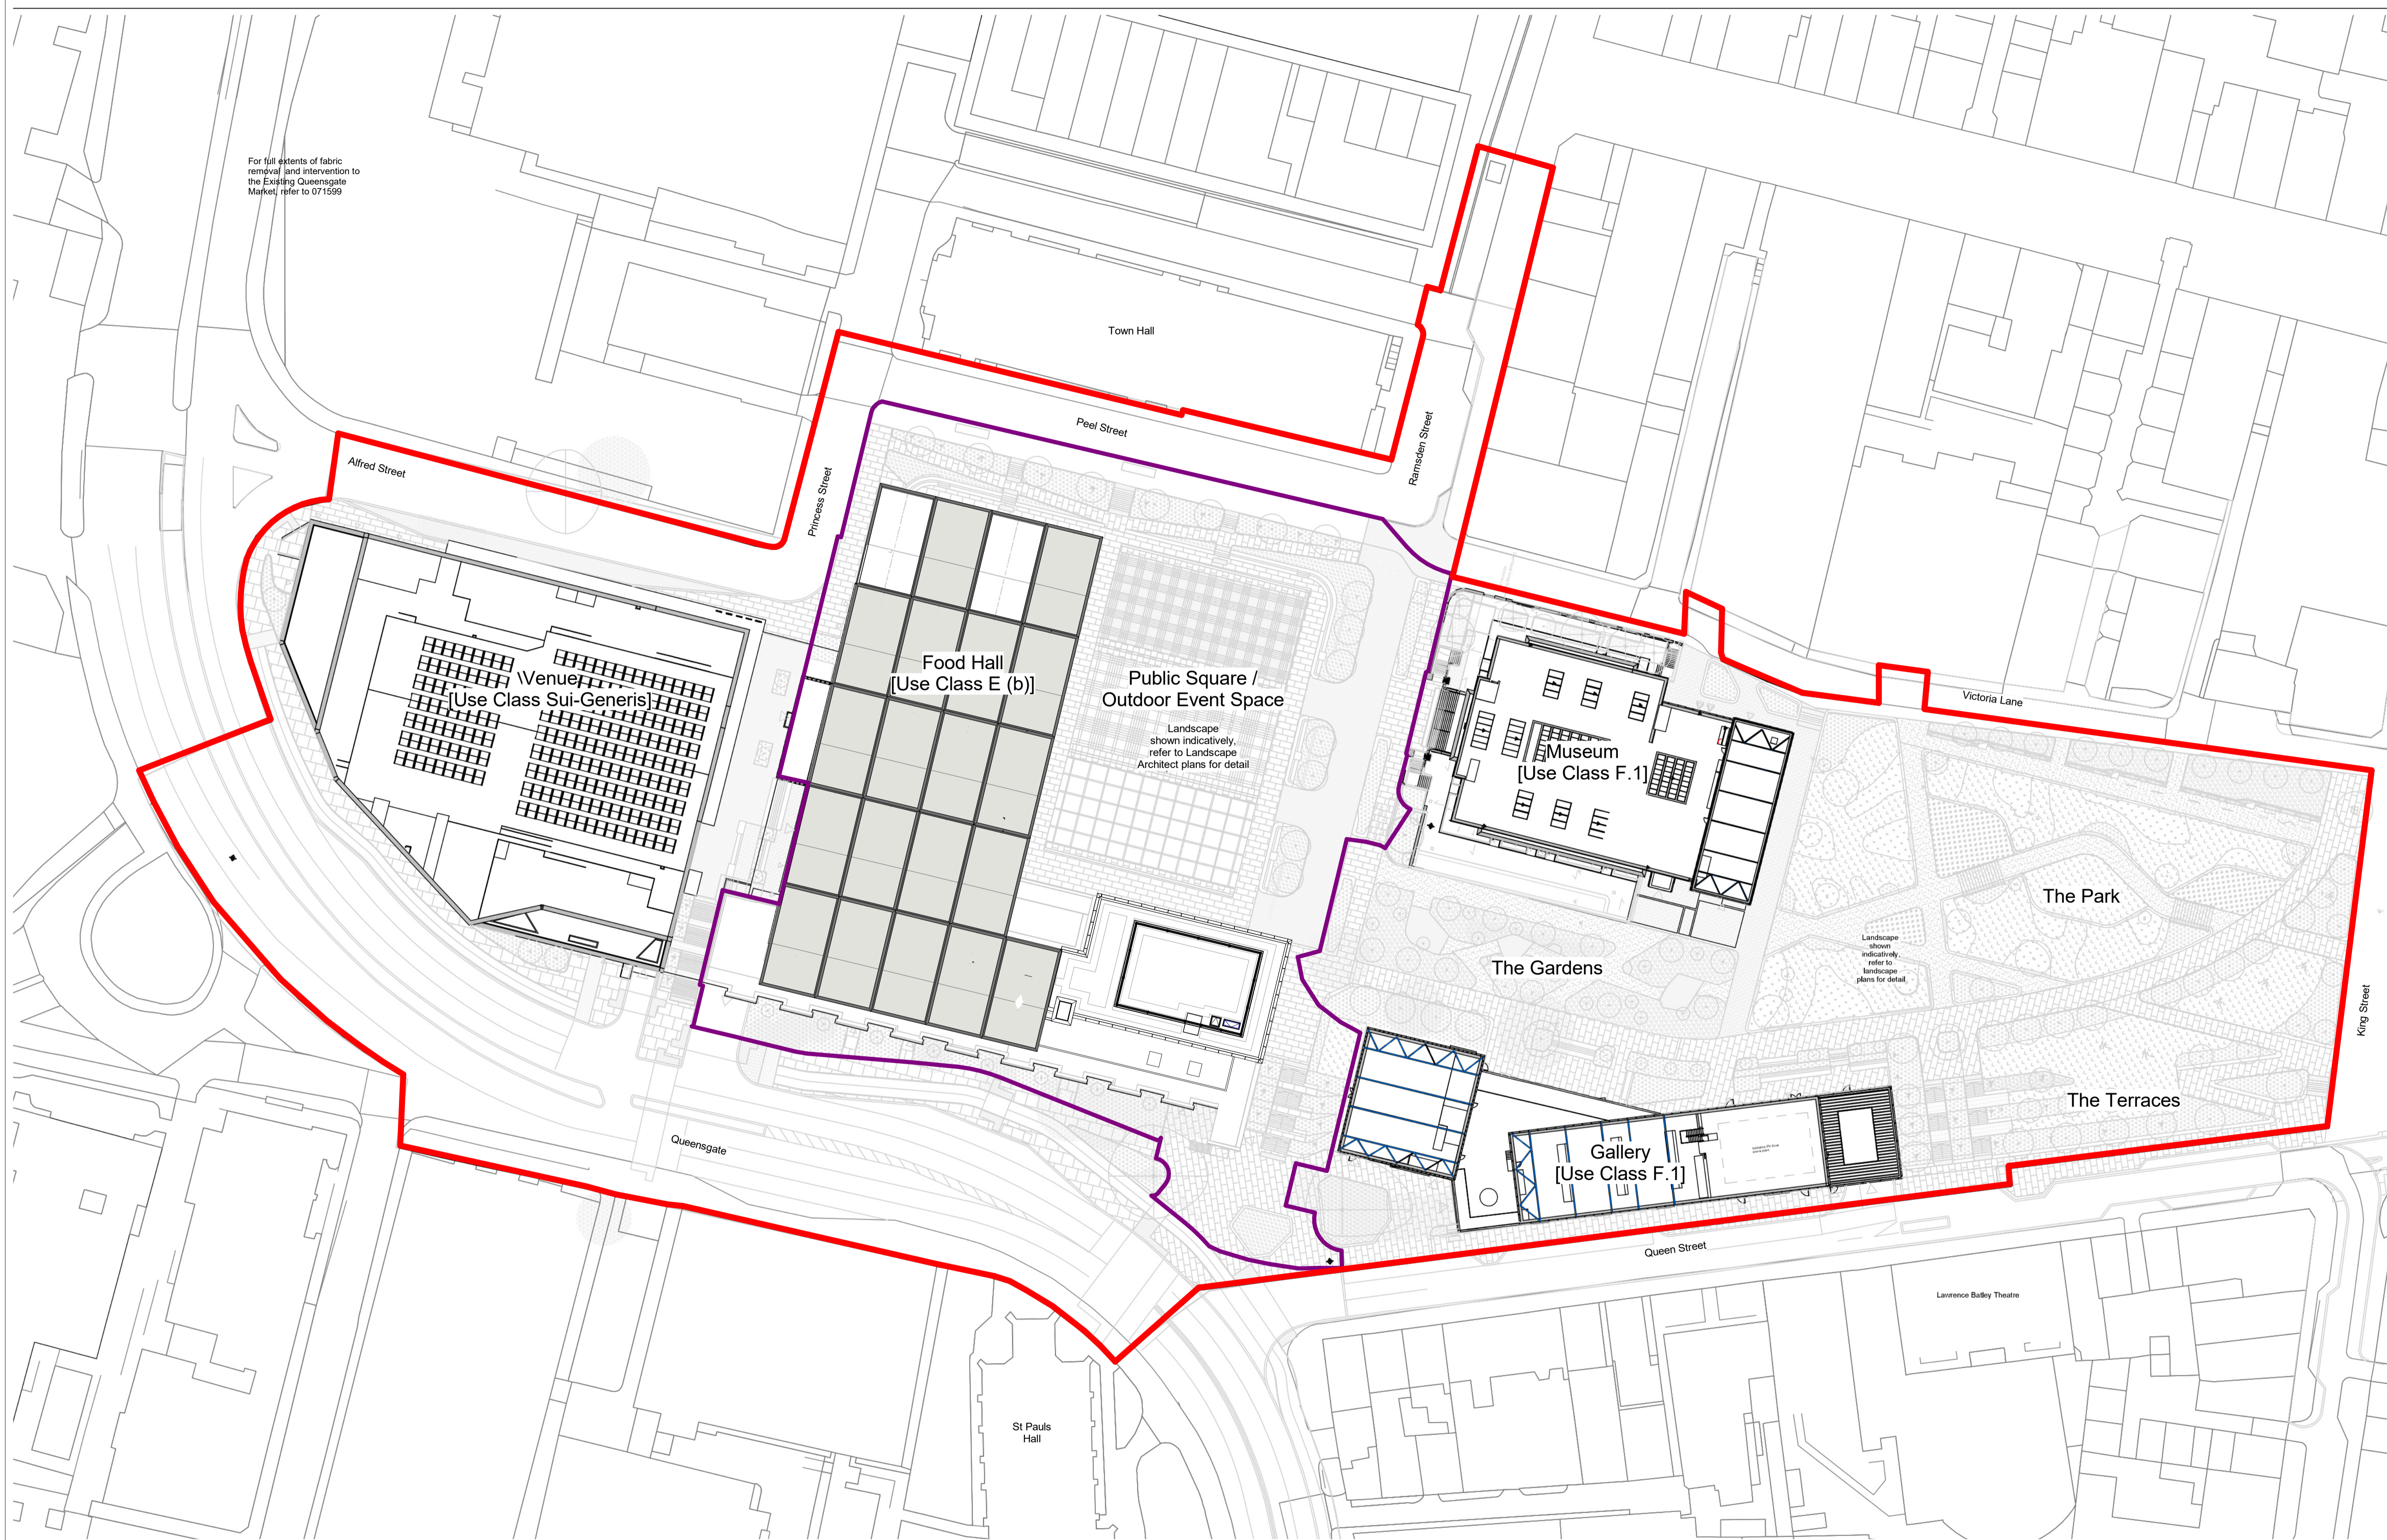

NOTES

THIS DRAWING MUST NOT BE SCALED.

ALL DIMENSIONS ARE TO BE VERIFIED AND CHECKED ON SITE. ANY DISCREPANCIES THAT ARE, OR BECOME APPARENT SHOULD BE REPORTED TO CHAPMAN TAYLOR.

AREAS INDICATED ARE APPROXIMATE GROSS INTERNAL AREA. THEY RELATE TO THE LIKELY AREAS OF THE BUILDING AT THE CURRENT STAGE OF DESIGN. ANY DECISIONS TO BE MADE ON THE BASIS OF THESE PREDICTIONS, WHETHER AS TO PROJECT VIABILITY, PRE-LETTING, LEASE AGREEMENTS, OR THE LIKE, SHOULD INCLUDE DUE ALLOWANCE FOR THE INCREASES AND DECREASES INHERENT IN THE DESIGN DEVELOPMENT AND BUILDING PROCESS.

© COPYRIGHT CHAPMAN TAYLOR 2022

| REV | DATE | BY | DESCRIPTION | CHKD |
|-----|------------|----|---|------|
| P01 | 26.01.2024 | YS | ISSUED FOR PLANNING AND LISTED BUILDING CONSENT | HM |

Legend

- Planning Boundary
- Phase 1 Planning Boundary

Planning Boundary Line and OS context taken from Kirklees Council Ordnance Survey © Crown copyright 2022. All rights reserved. Licence number 100007514

STRUCTURAL ENGINEER

Curtins

Rose Wharf, East Street, Leeds, LS1 3BE, curtins.co.uk

SERVICES ENGINEER

bam

3125 Century Way, Thorne Park, Leeds, LS15 8ZB, www.bam.co.uk

CLIENT

bam

3125 Century Way, Thorne Park, Leeds, LS15 8ZB, www.bam.co.uk

PROJECT

Kirklees Cultural Heart, Huddersfield

ARCHITECT

CHAPMAN TAYLOR
GLOBAL ARCHITECTS & PLANNERS

MANCHESTER STUDIO
Bess Waterhouse
4 Gable Street, Castleside
Huddersfield HD4 4LZ
United Kingdom
T +44 (0)1484 808 6000
E manchester@champanyaylor.com
www.champanyaylor.com

DRAWING TITLE

Huddersfield Masterplan - Proposed Roof Level Plan

Scale: 1:500 @ A1

| | | | | |
|-----------------|------------|----------|----------|------------|
| INTERNAL JOB NO | ISSUE DATE | STATUS | DRAWN BY | CHECKED BY |
| D132KCH | 26.01.2024 | PLANNING | MT | HM |

PROJECT NUMBER: IR430301 CTA ZZ LG DR A 070101 P01